


ROUTE NO.	SECTION	CITY	TOTAL SHEETS	SHEET NO.
STEVENS CREEK BIKEWAY	99-P4000-00-BP	DECATUR PARK DIST	145	107
ROAD DIST. NO.	ILLINOIS		PROJECT TE-0007(27)	

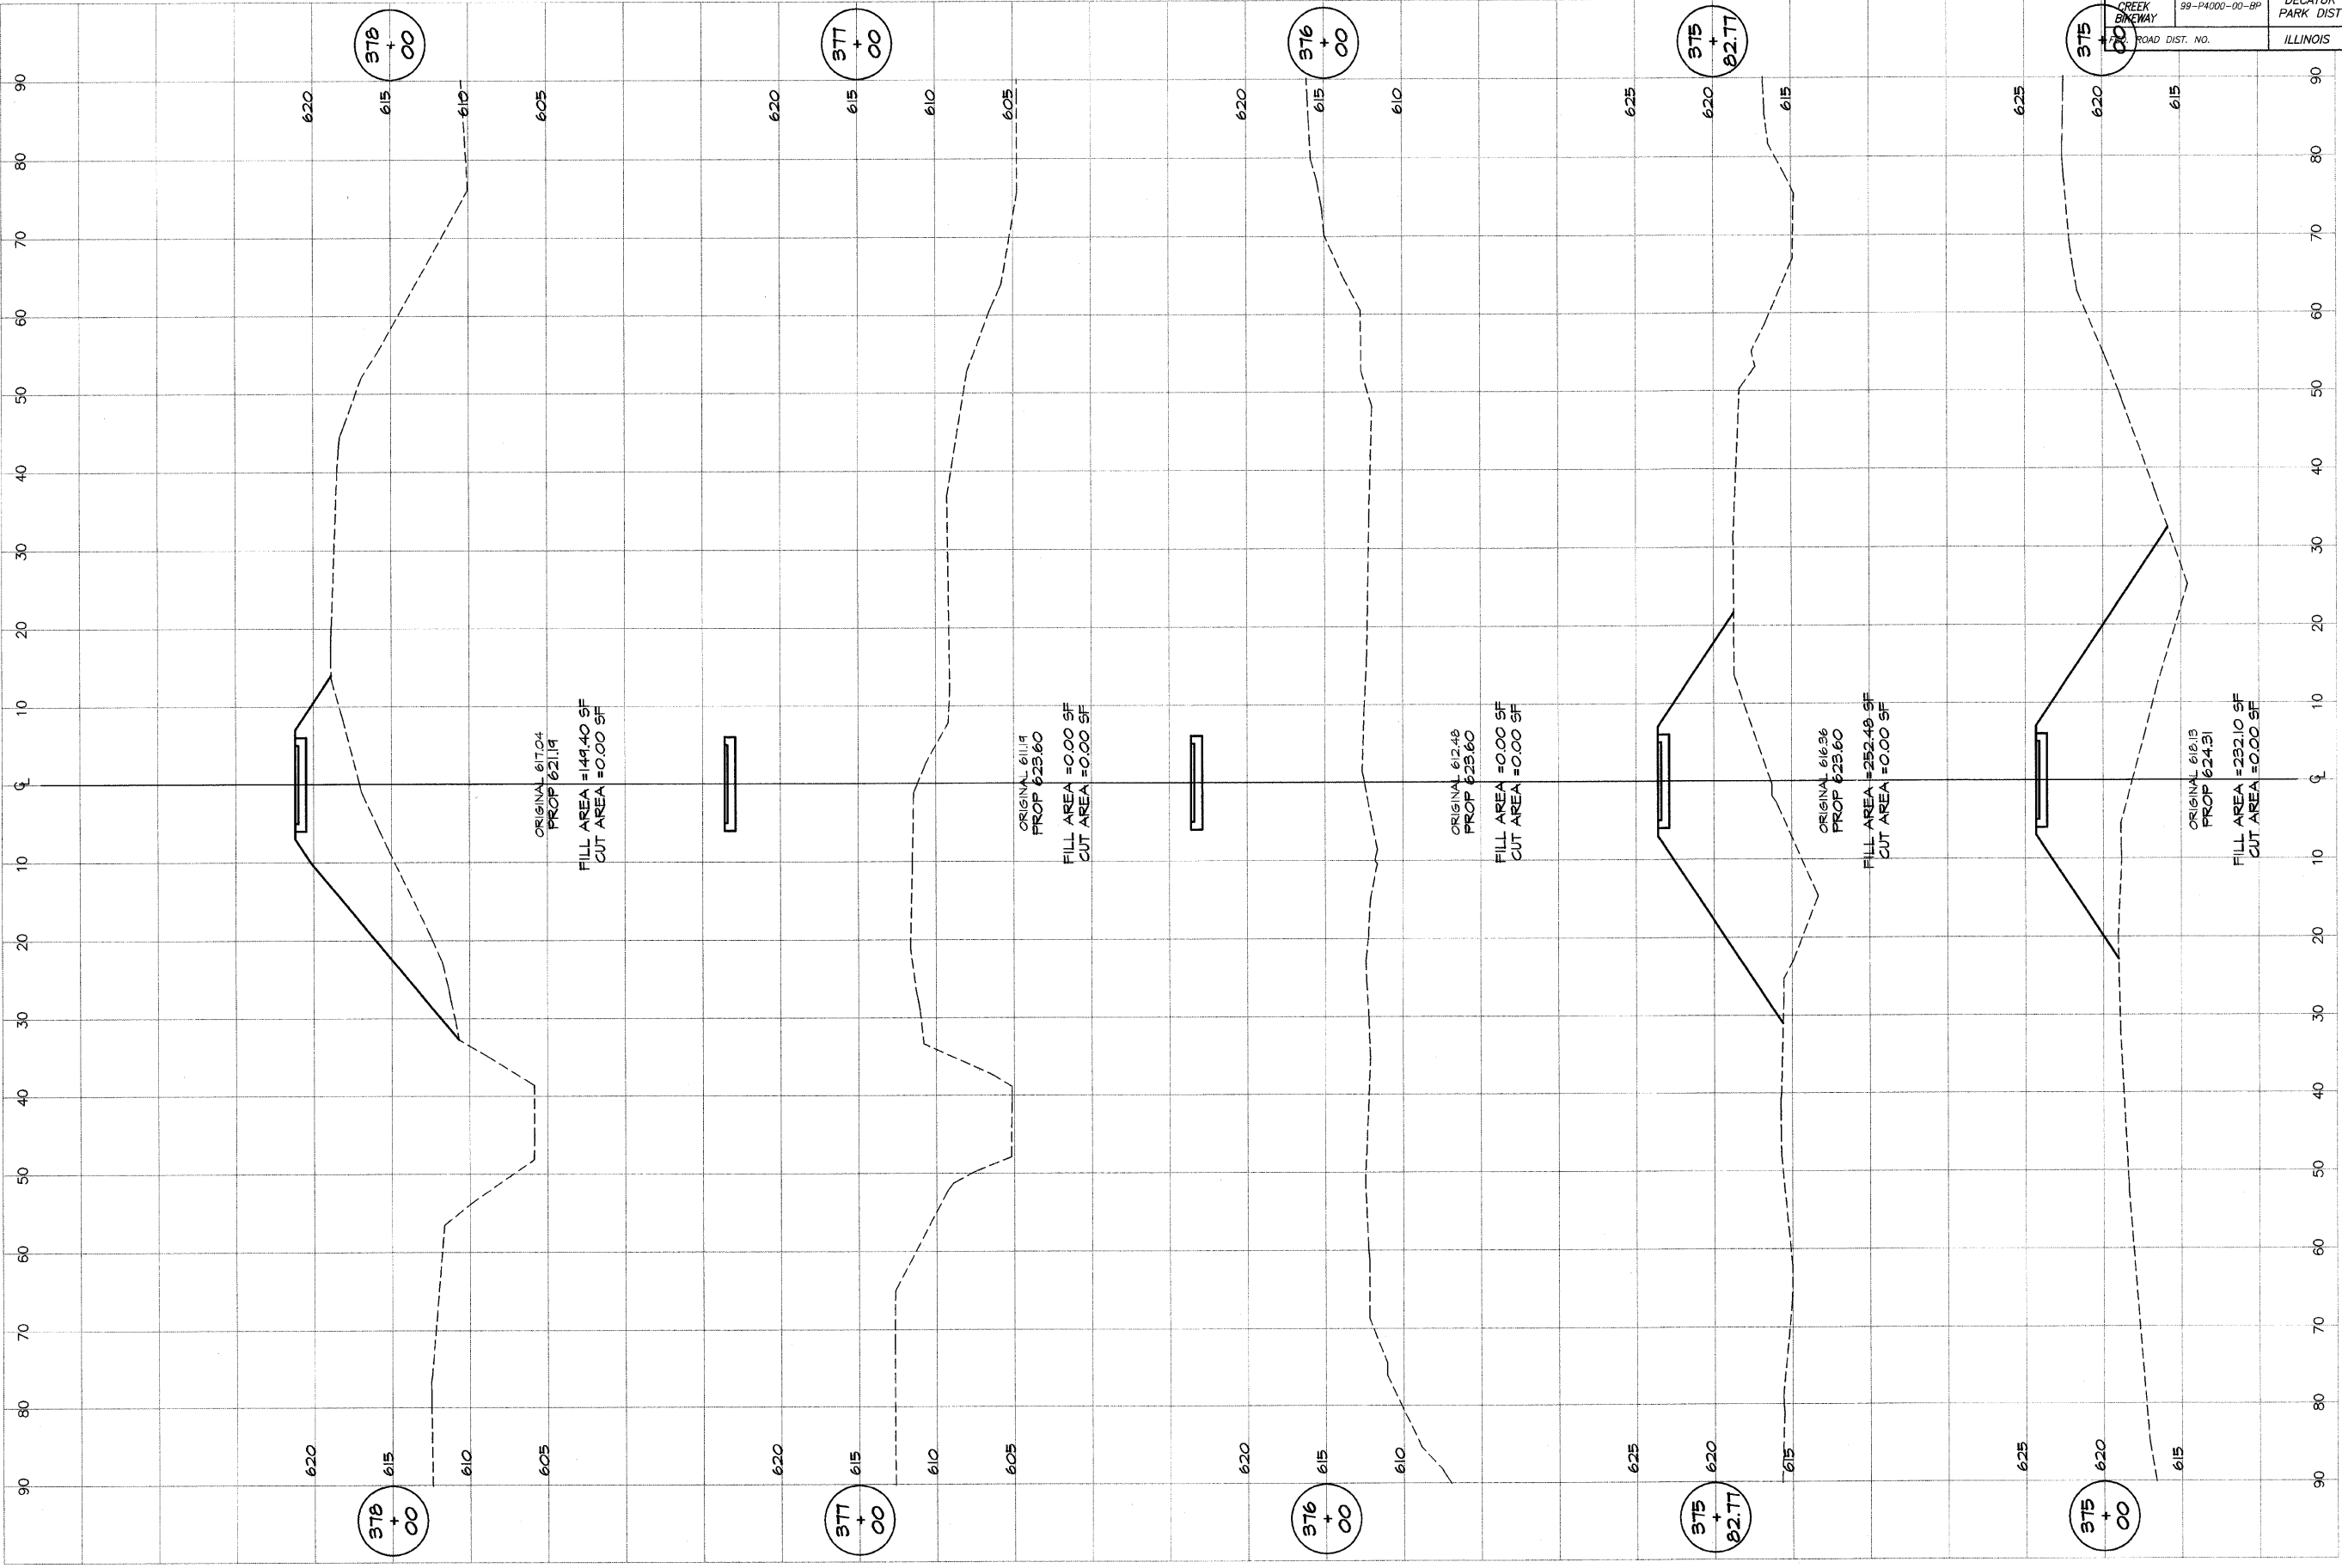

BATHBRIDGE
G&M
MILANSKI
 & ASSOCIATES, INC.
 Consulting Engineers

18th SOUTH TAYLORVILLE ROAD
 DECATUR, ILLINOIS 62521-2528

DESIGNED	SCALE	REVISIONS
MHP	as noted	
DATE	DATE	NO.
Jan 2004	Jan 2004	BY
FIELD BOOK	JOB NO.	DATE
XXX	99099	

DECATUR PARK DISTRICT
 STEVENS CREEK BIKEWAY - PHASE I
 CROSS SECTIONS
 CENTER TO SUMMIT