
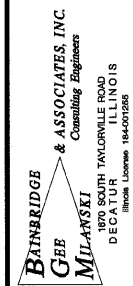


ROUTE NO.	SECTION	CITY	TOTAL SHEETS	SHEET NO.
STEVENS CREEK BIKEWAY	99-P4000-00-BP	DECATUR PARK DIST	145	109
FED. ROAD DIST. NO.	ILLINOIS		PROJECT TE-0007(27)	

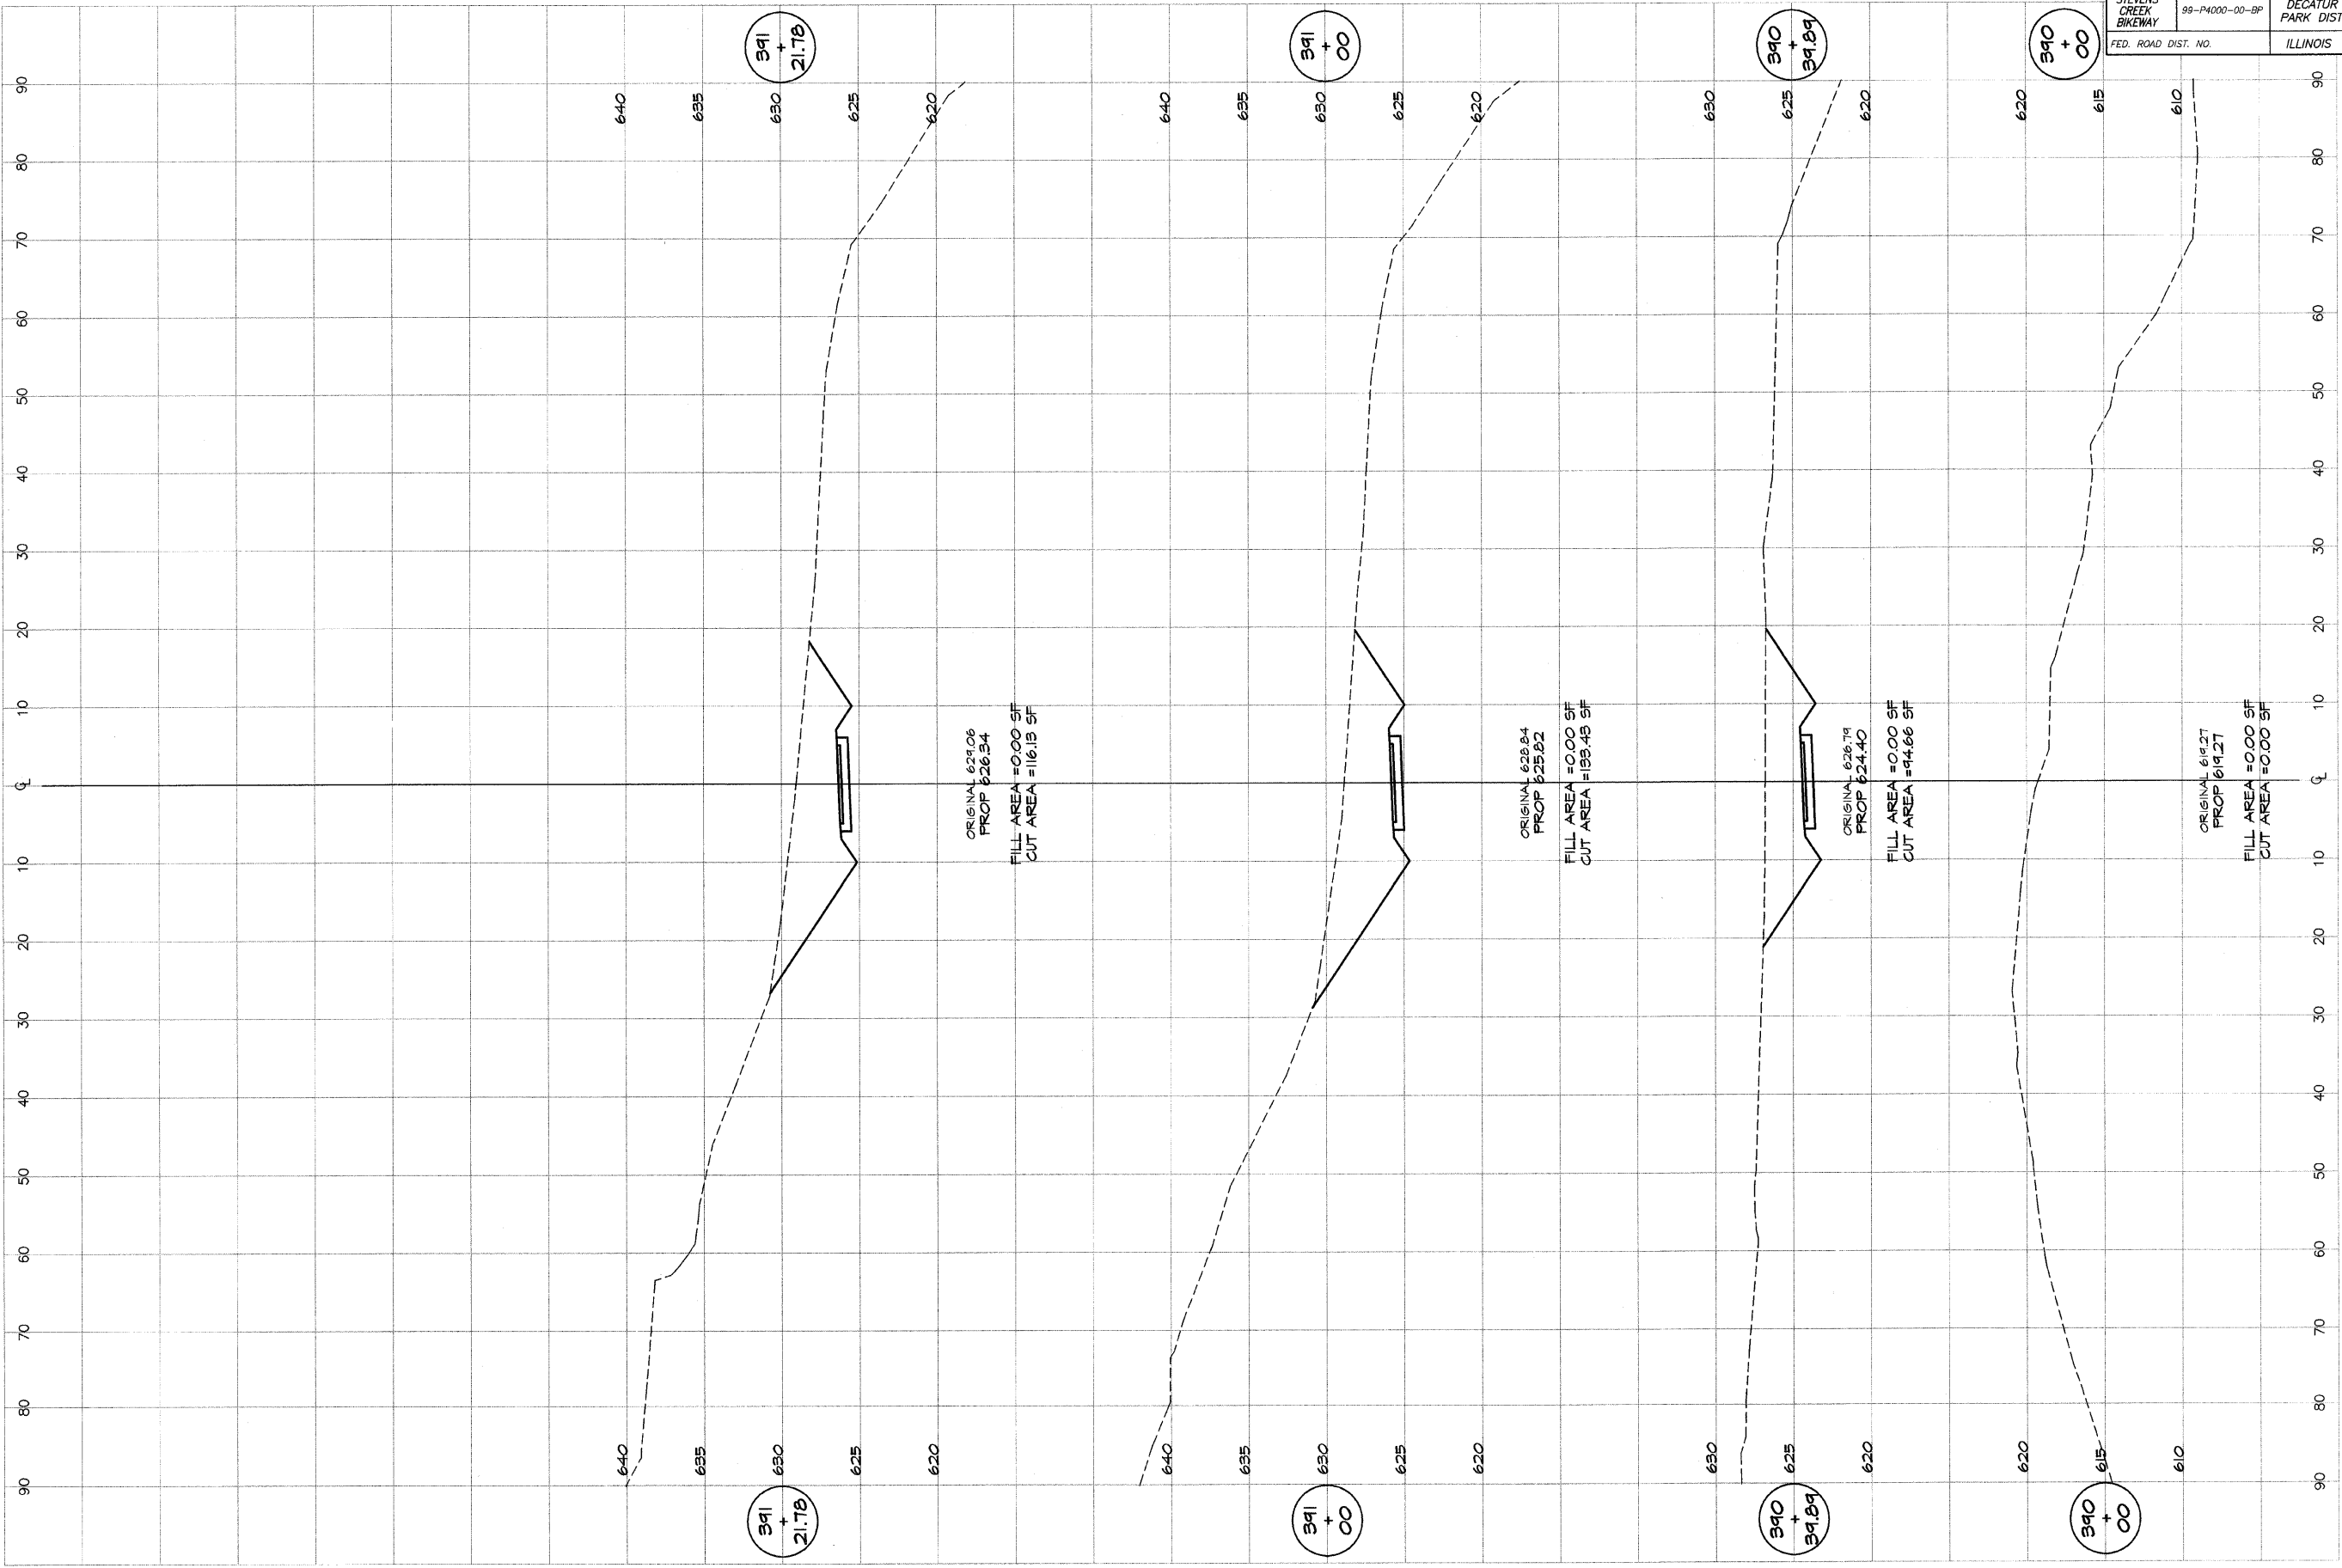

DESIGNED		SCALE		REVISIONS	
DATE	BY	DATE	SCALE	NO.	DATE
1/19/04	MP	as noted			

DECATUR PARK DISTRICT
STEVENS CREEK BIKEWAY - PHASE I
CROSS SECTIONS
HUNT STREET ACCESS