


ROUTE NO. STEVENS CREEK BIKEWAY	SECTION 99-P4000-00-BP	CITY DECATUR PARK DIST	TOTAL SHEETS 145	SHEET NO. 111
FED. ROAD DIST. NO.		ILLINOIS	PROJECT TE-0007(27)	

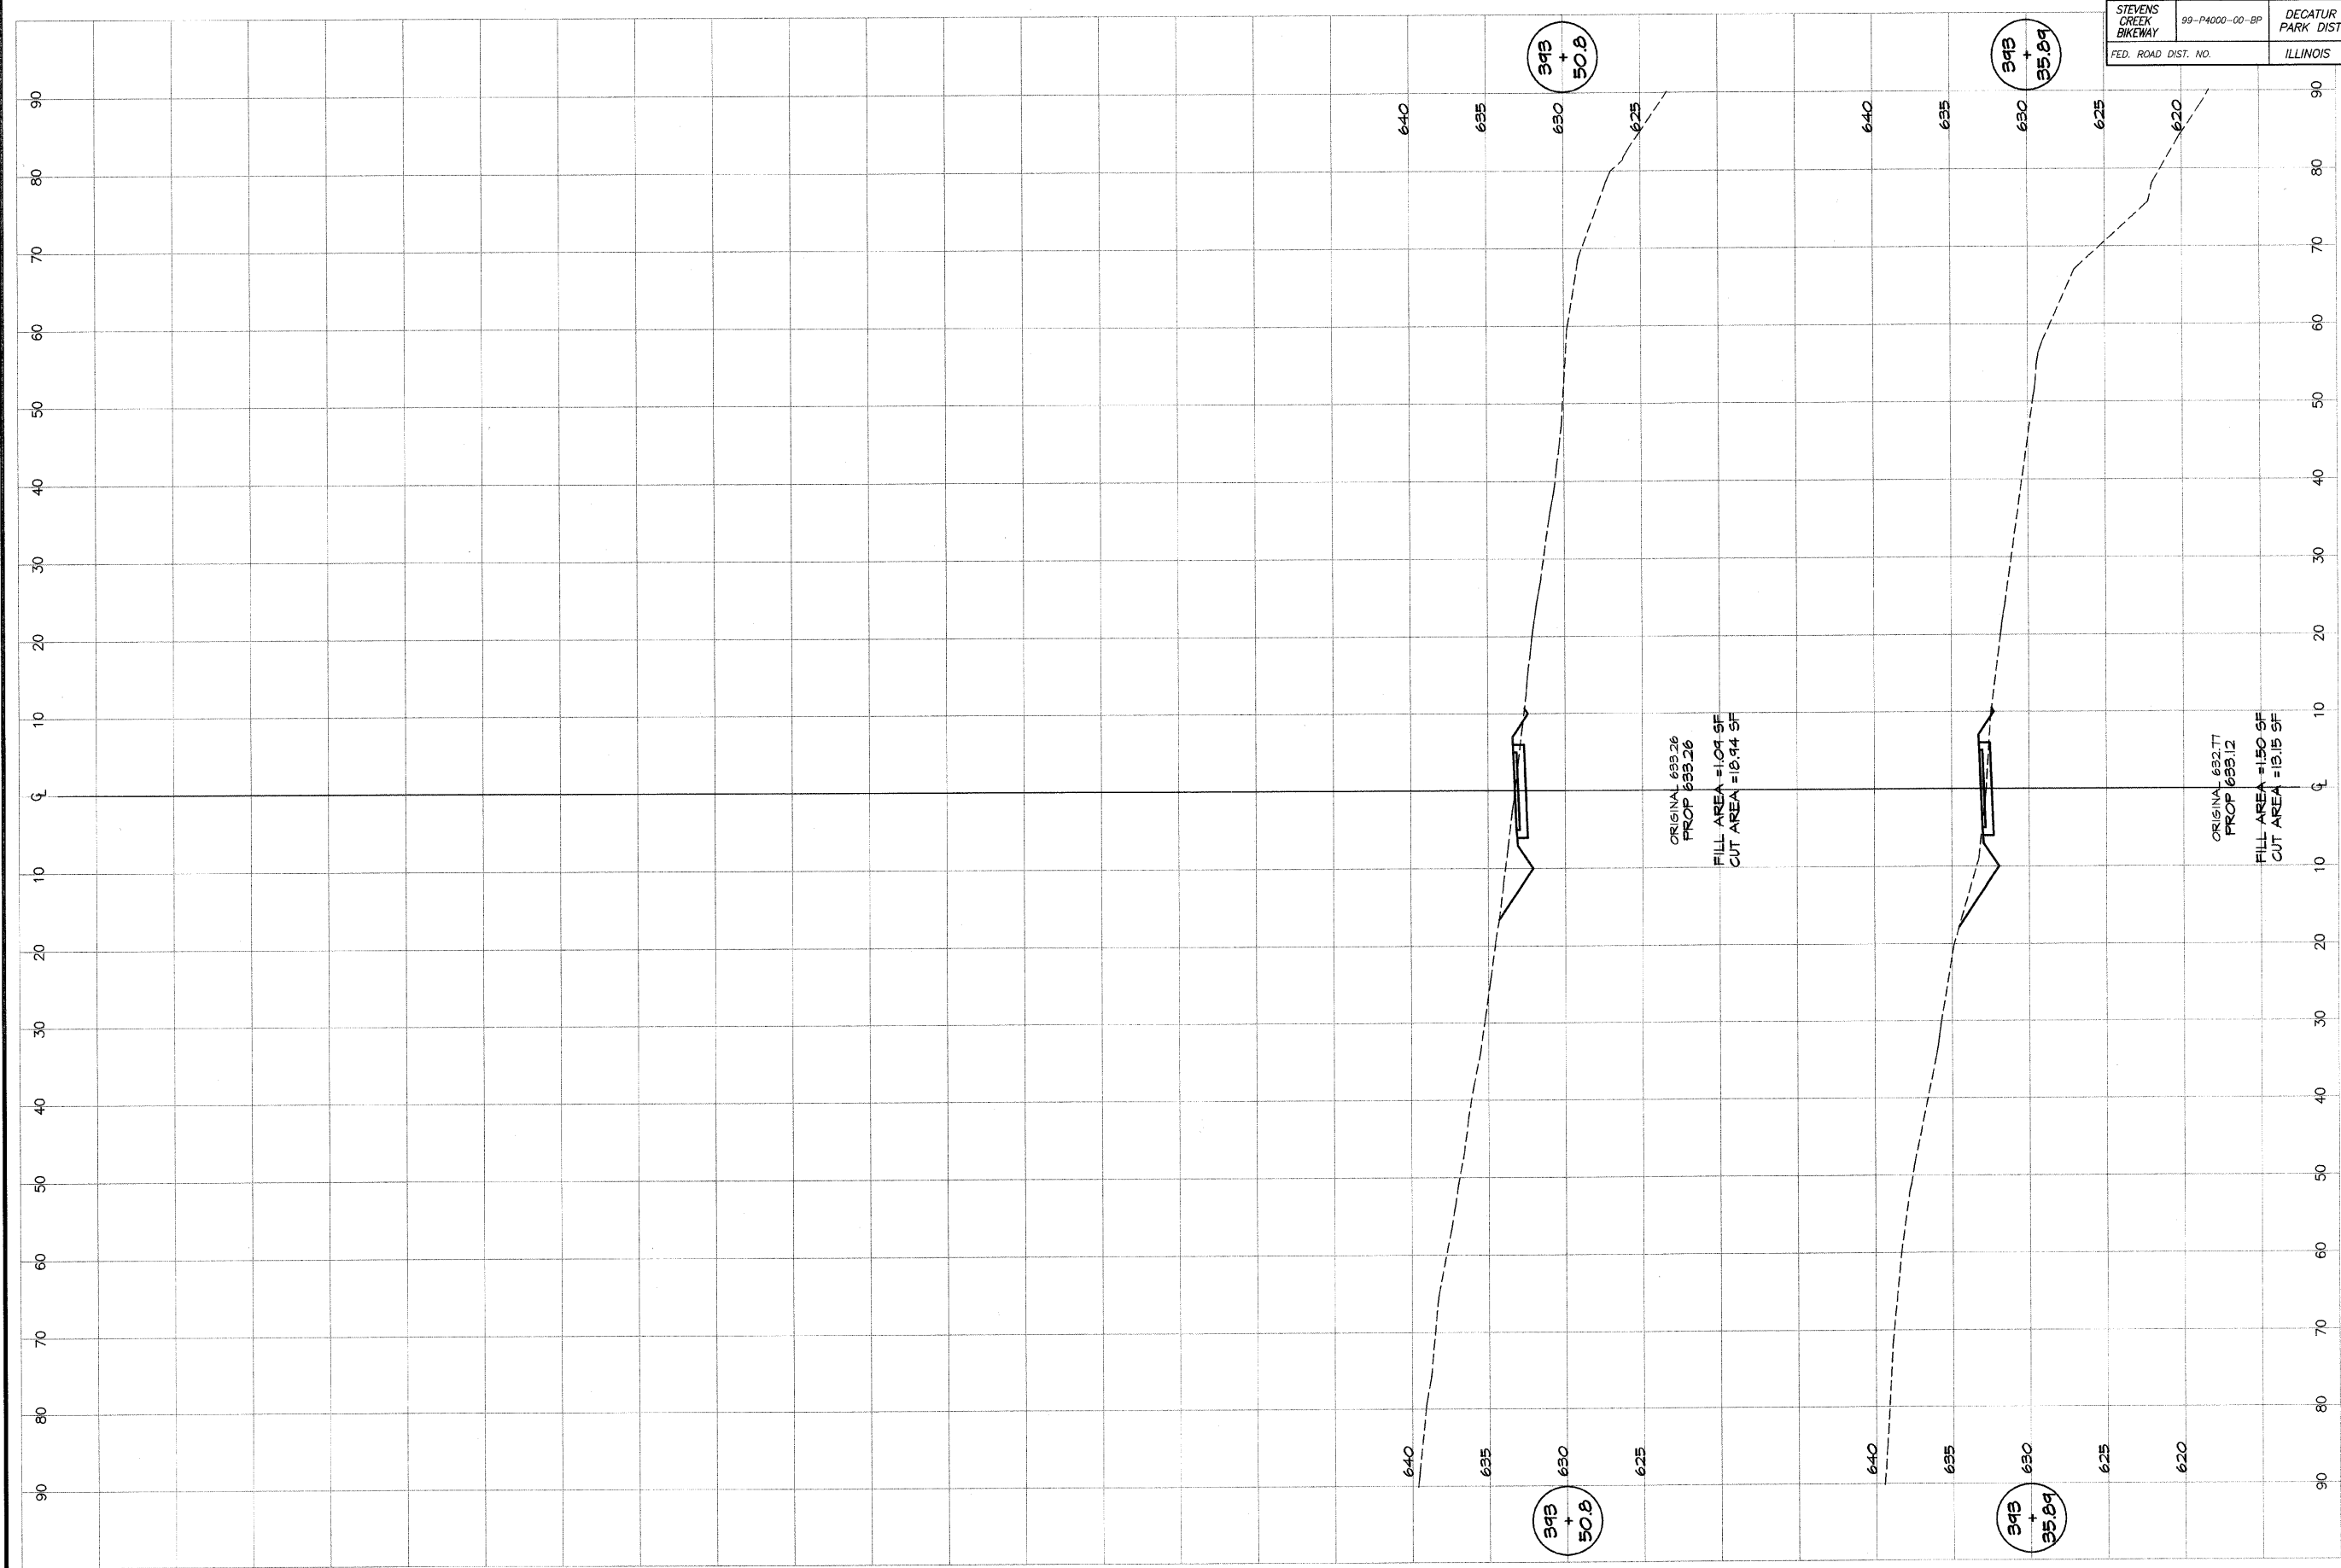

**BATBRIDGE**  
**G&B**  
**MILAWSKI**  
**& ASSOCIATES, INC.**  
 Consulting Engineers  
 100 SOUTH TAYLORVILLE ROAD  
 DECATUR, ILLINOIS  
 PHONE NUMBER 364-2126

DESIGNED	SCALE	REVISIONS
MAP	as noted	NO. BY DATE
DRAWN	DATE	
P. Mills	Jan 2004	
FIELD BOOK	JOB NO.	
XXX	91099	

**DECATUR PARK DISTRICT**  
**STEVENS CREEK BIKEWAY - PHASE I**  
**CROSS SECTIONS**  
**HUNT STREET ACCESS**