


ROUTE NO.	SECTION	CITY	TOTAL SHEETS	SHEET NO.
STEVENS CREEK BIKEWAY	99-P4000-00-BP	DECATUR PARK DIST	145	112
FED. ROAD DIST. NO.	ILLINOIS		PROJECT TE-0007(27)	

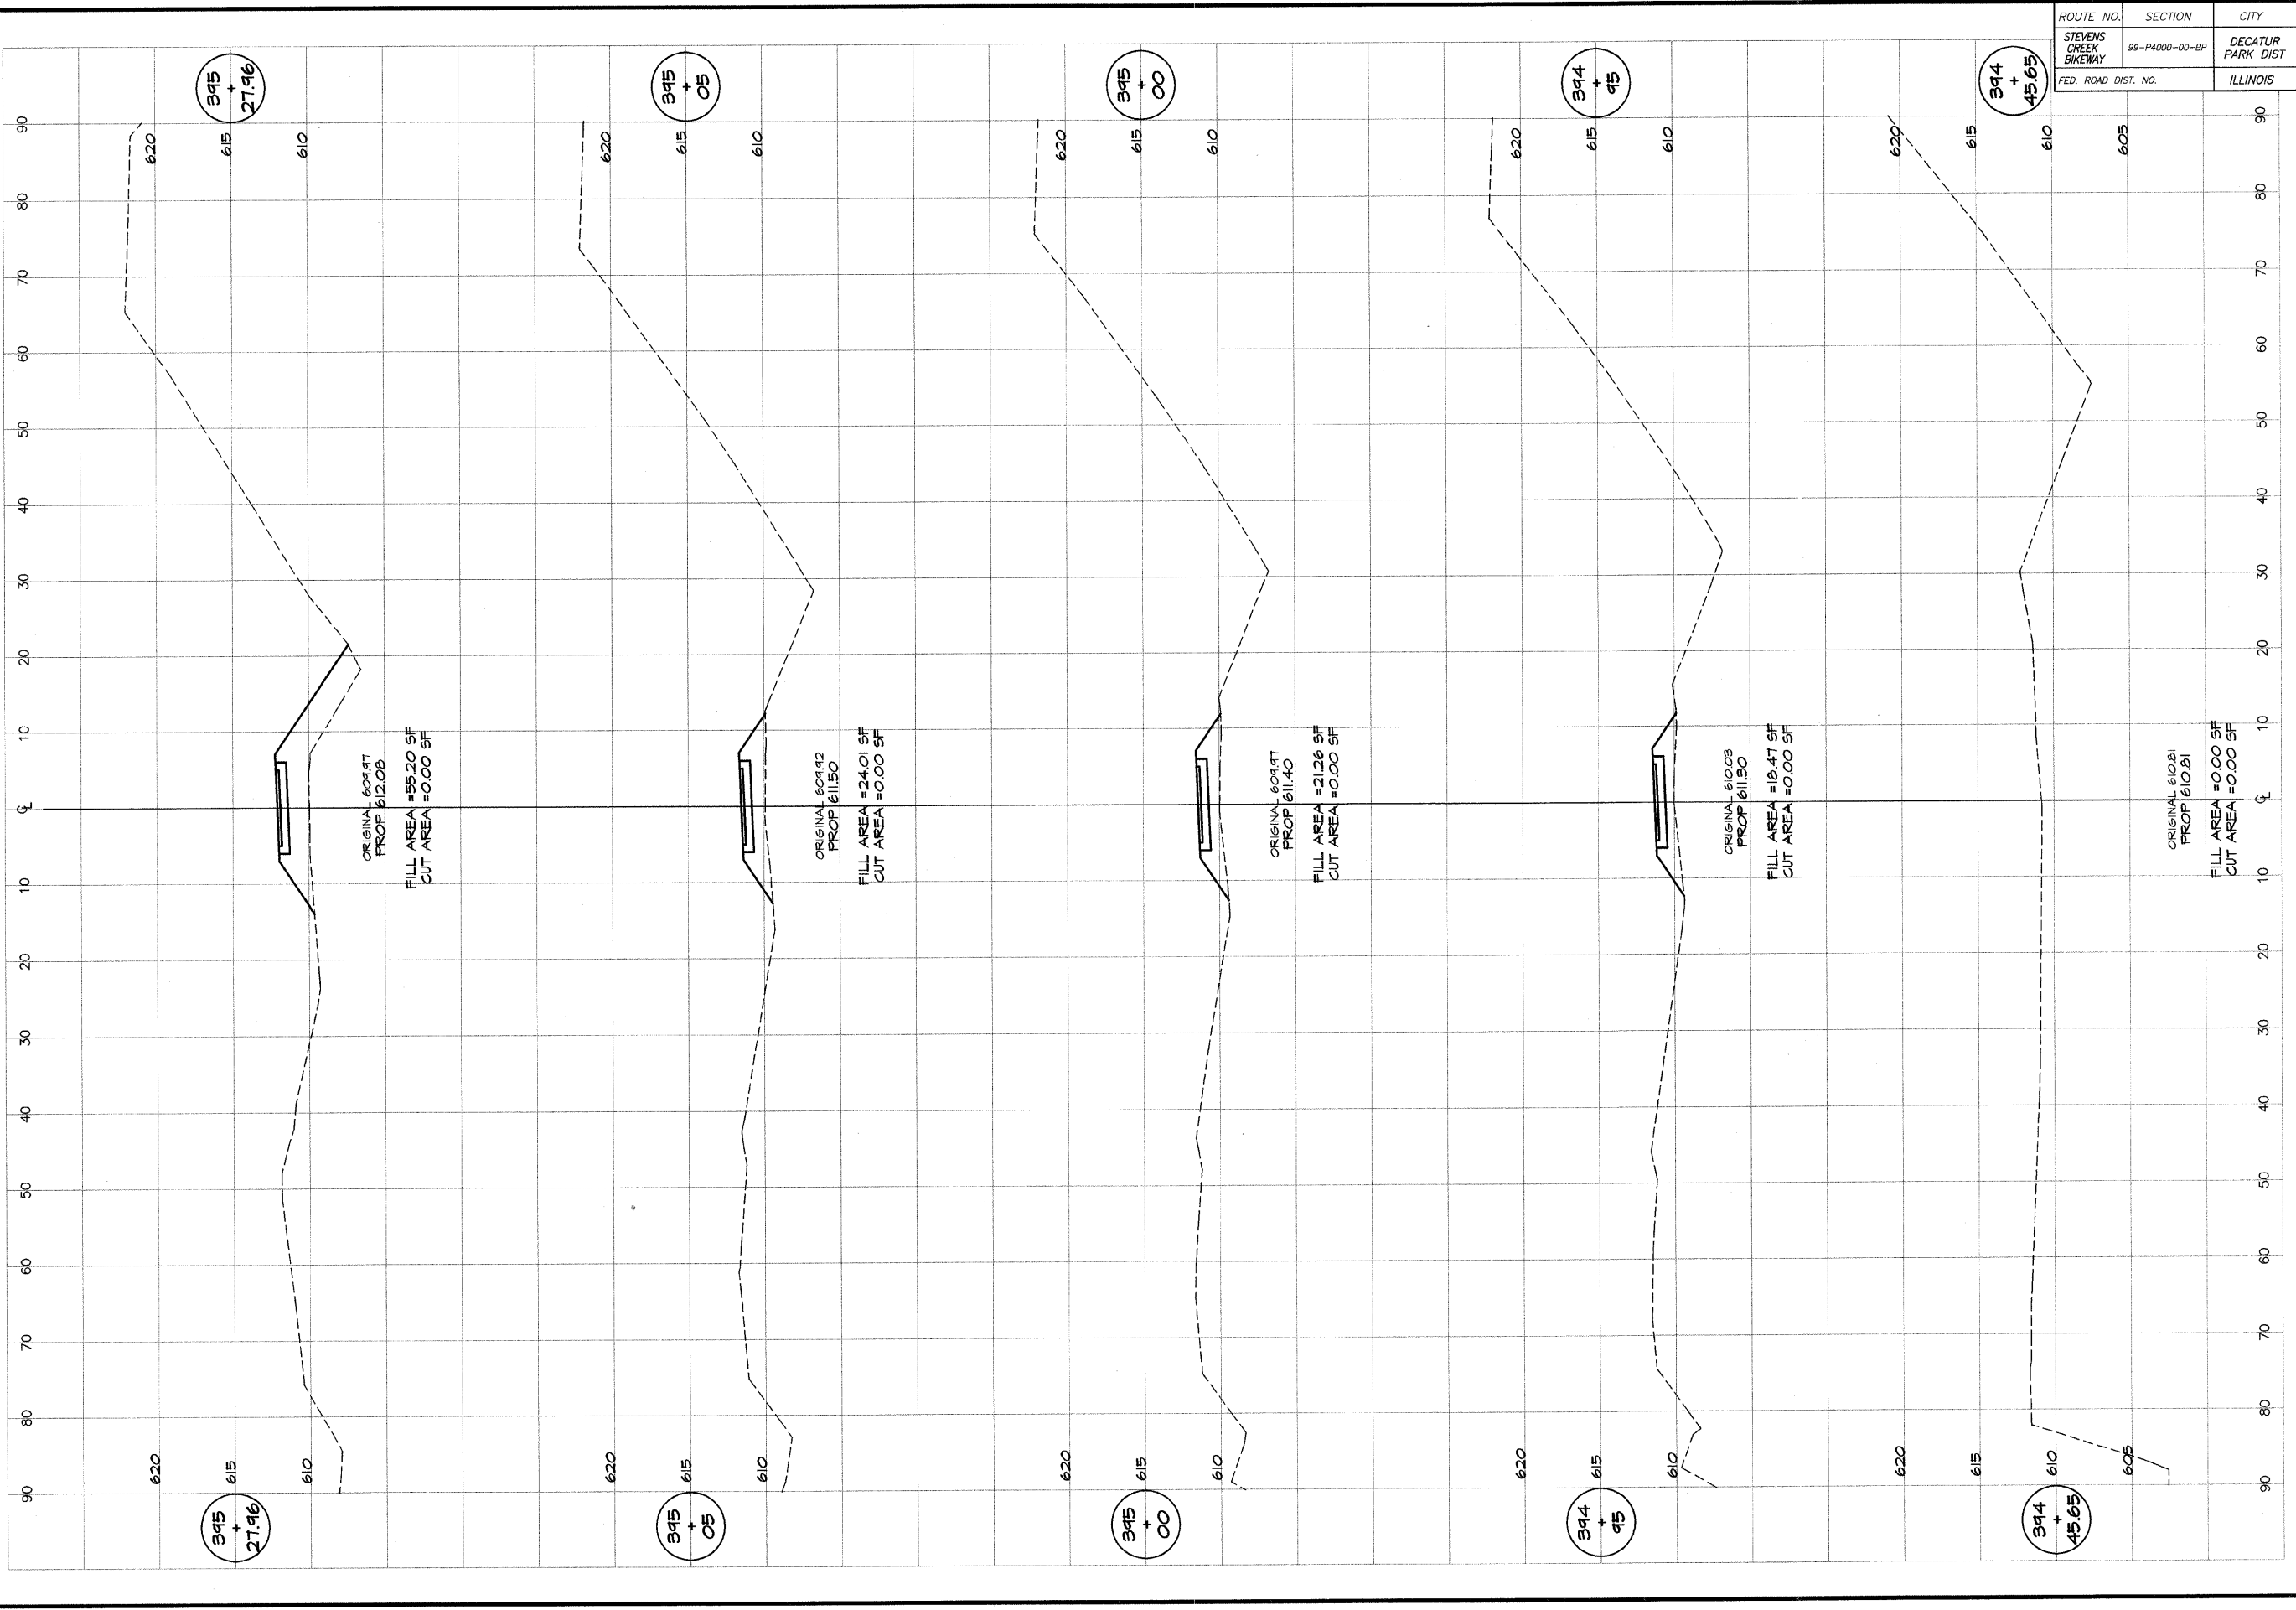

DESIGNED MAP: [] DRAWN: P FIELD BOOK: XXX		SCALE as noted DATE: Jan 2004 JOB NO.: 99099		REVISIONS NO. BY DATE	
DECATUR PARK DISTRICT STEVENS CREEK BIKEWAY - PHASE I CROSS SECTIONS RAVINA PARK ROAD ACCESS		BATNBRIDGE & ASSOCIATES, INC. Consulting Engineers 160 SOUTH TAYLORVILLE ROAD DECATUR, ILLINOIS Illinois License 14607618			
SHEET NO. 112 OF 145					