


ROUTE NO.	SECTION	CITY	TOTAL SHEETS	SHEET NO.
STEVENS CREEK BIKEWAY	99-P4000-00-BP	DECATUR PARK DIST	145	115
FED. ROAD DIST. NO.	ILLINOIS		PROJECT TE-0007(27)	

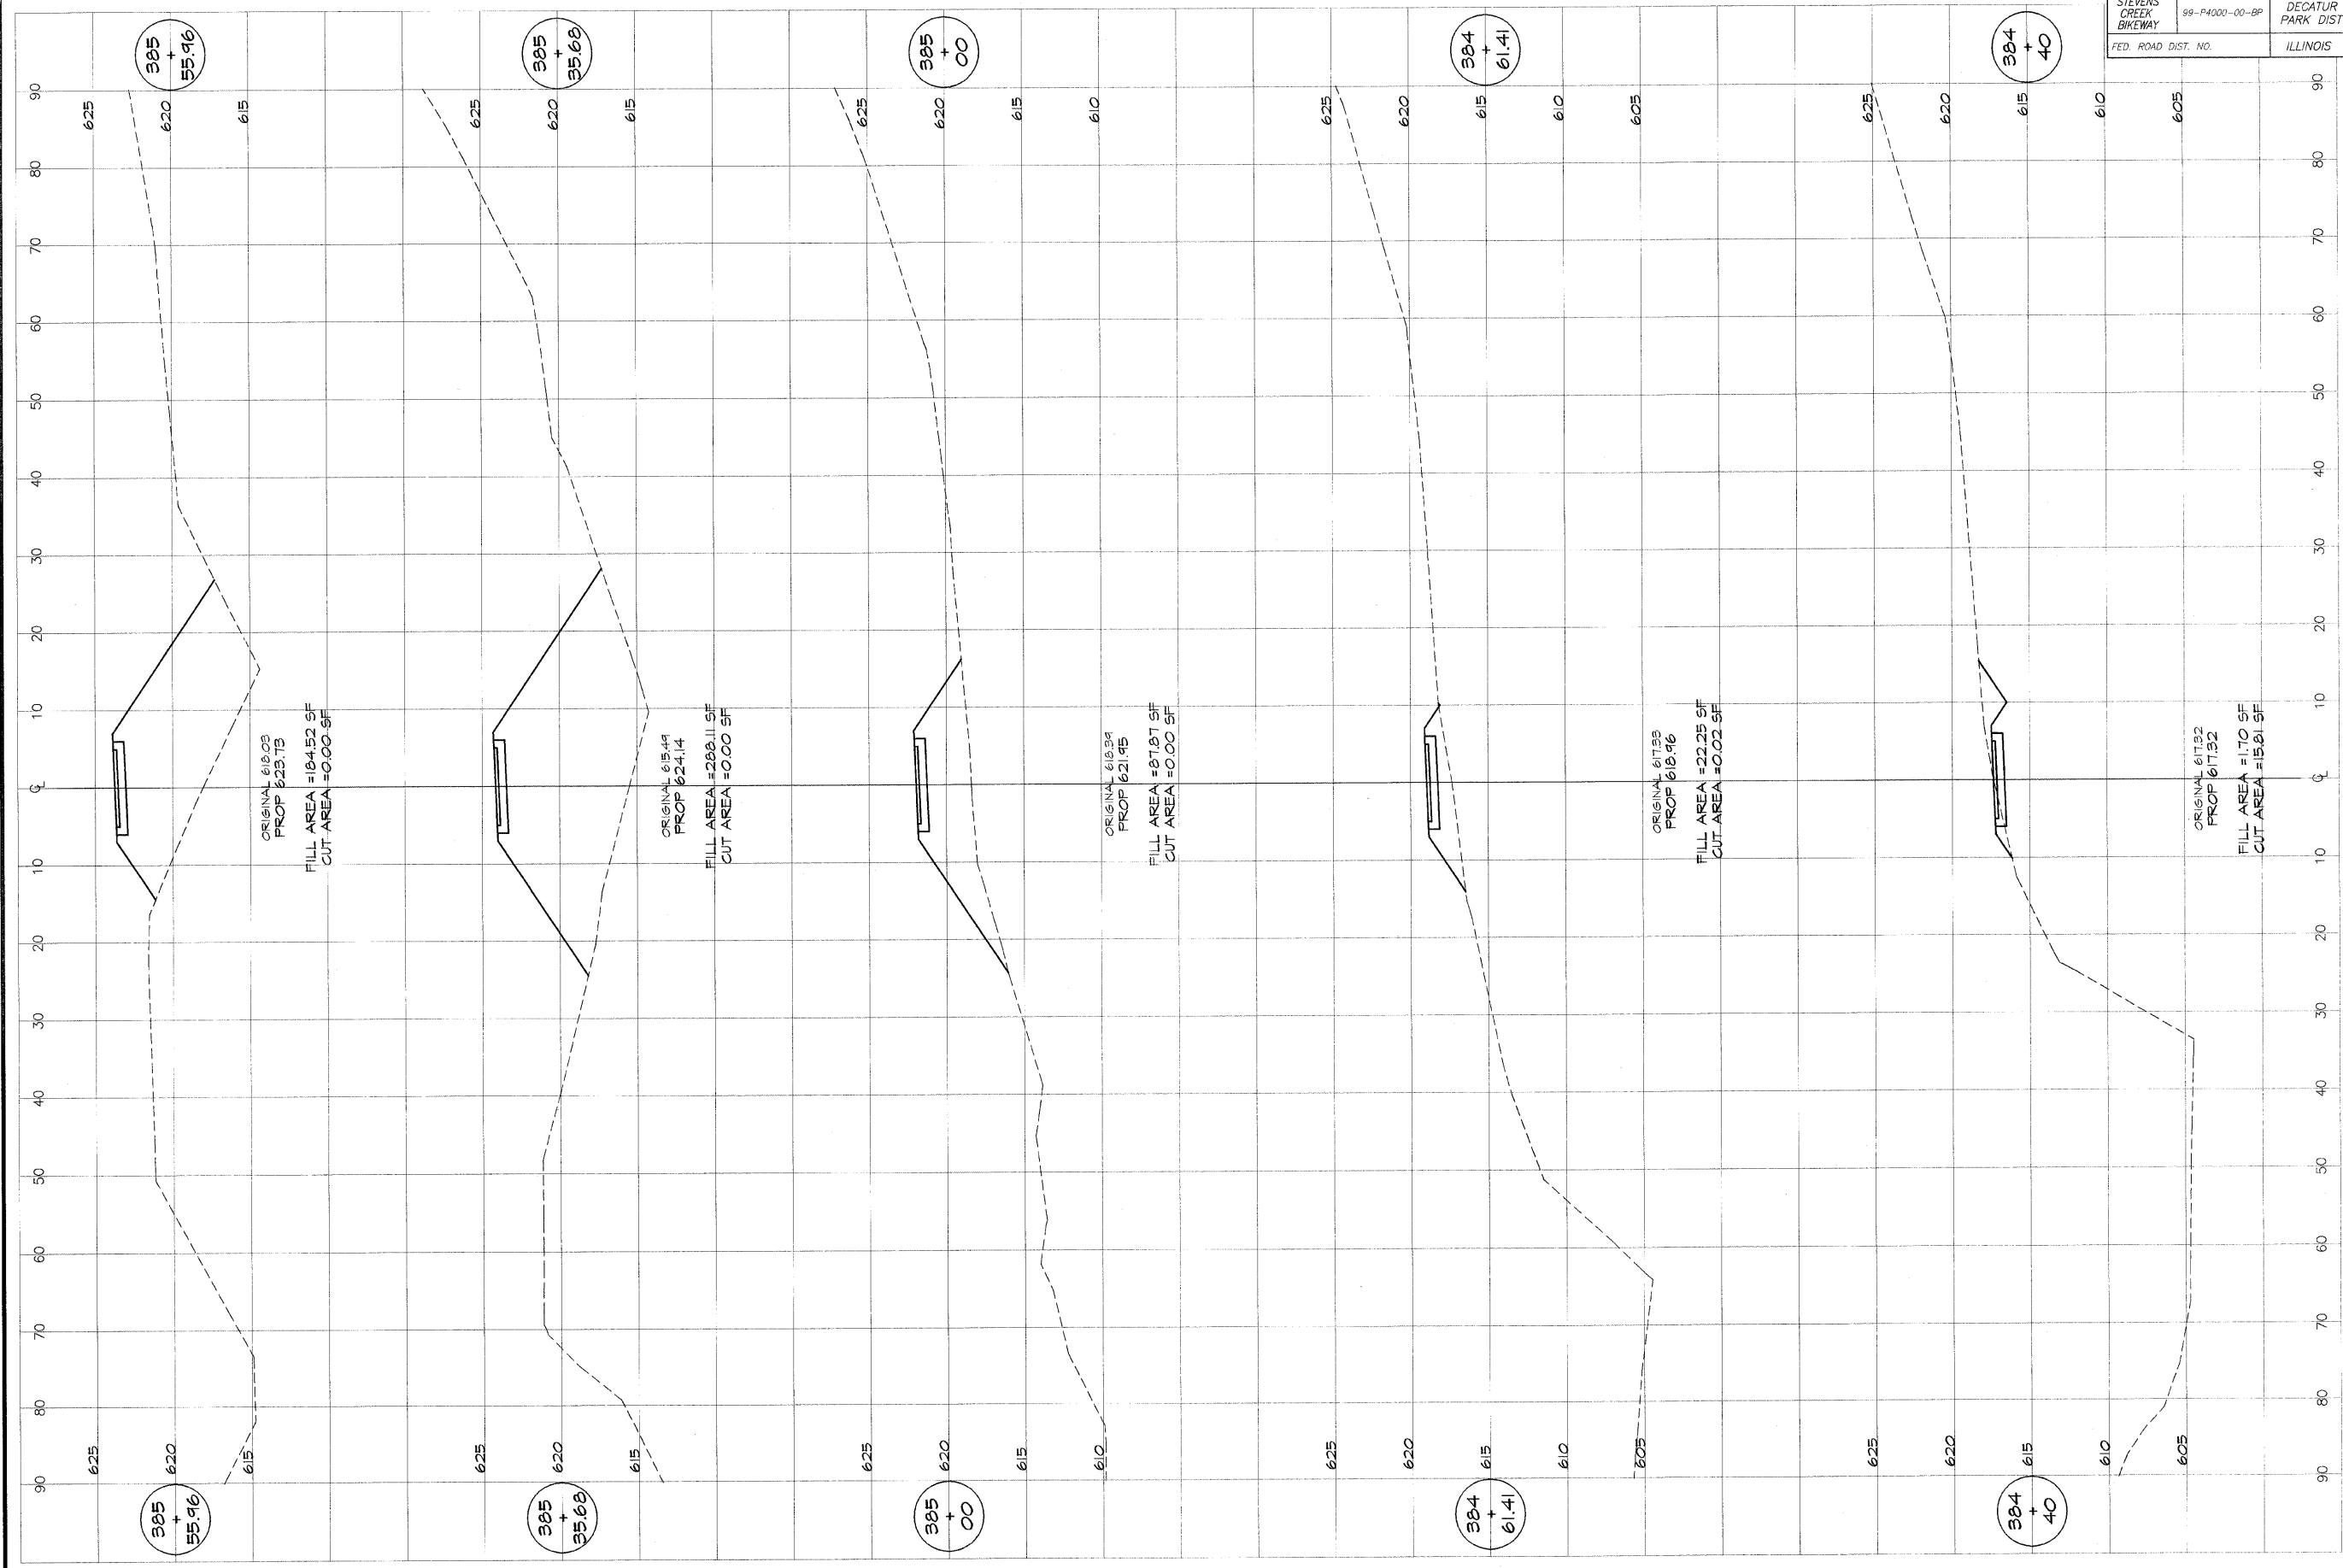

**BATNEBRIDGE**  
**G&E**  
**MILANSKI**  
 & ASSOCIATES, INC.  
 Consulting Engineers  
 160 SOUTH TAYLORVILLE ROAD  
 DECATUR, ILLINOIS 62526

DESIGNED	SCALE	REVISIONS
MHP	as noted	NO. BY DATE
P. Mills	DATE	
FIELD BOOK	JOB NO.	
XXXX	99099	

**DECATUR PARK DISTRICT**  
 STEVENS CREEK BIKEWAY - PHASE I  
 CROSS SECTIONS  
 SUMMIT AVENUE ACCESS