


ROUTE NO.	SECTION	CITY	TOTAL SHEETS	SHEET NO.
STEVENS CREEK BIKEWAY	99-P4000-00-BP	DECATUR PARK DIST	145	118
FED. ROAD DIST. NO.		ILLINOIS	PROJECT TE-00D7(27)	

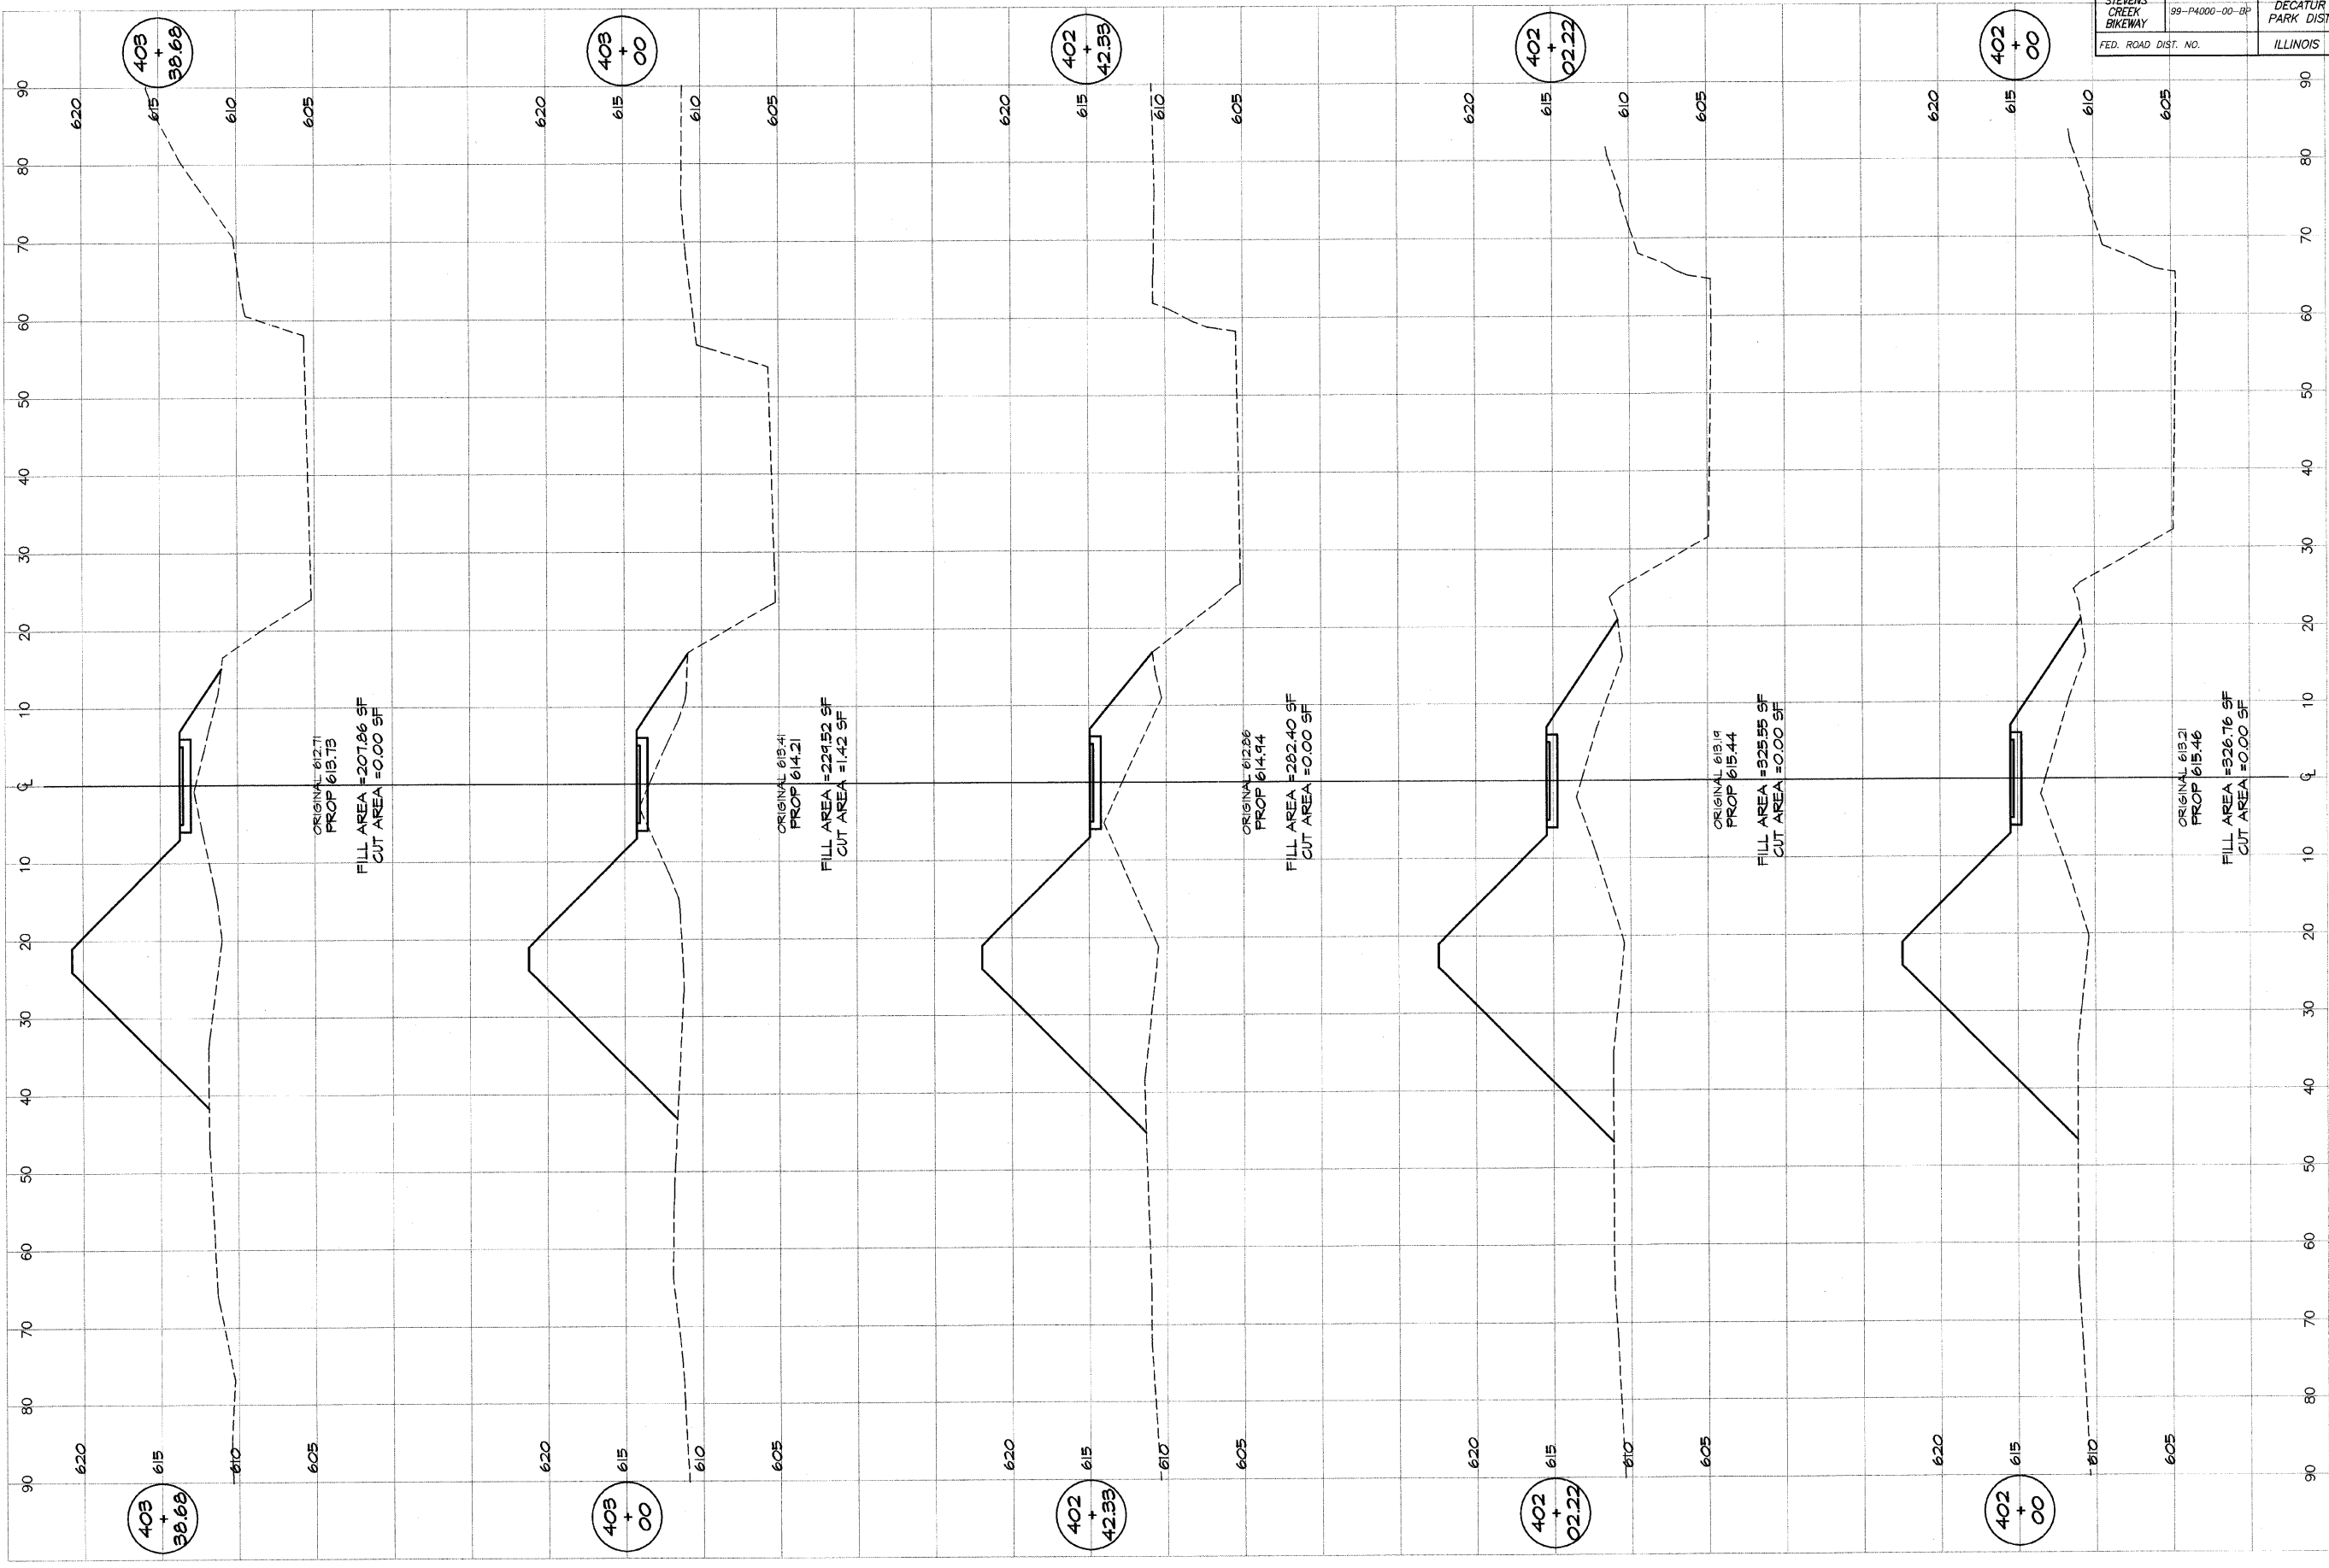

ORIGINAL 612.71  
PROP 613.73  
FILL AREA = 207.86 SF  
CUT AREA = 0.00 SF

ORIGINAL 613.41  
PROP 614.21  
FILL AREA = 229.52 SF  
CUT AREA = 1.42 SF

ORIGINAL 612.86  
PROP 614.94  
FILL AREA = 232.40 SF  
CUT AREA = 0.00 SF

ORIGINAL 613.19  
PROP 615.44  
FILL AREA = 325.55 SF  
CUT AREA = 0.00 SF

ORIGINAL 613.21  
PROP 615.46  
FILL AREA = 326.76 SF  
CUT AREA = 0.00 SF

**DECATUR PARK DISTRICT**  
STEVENS CREEK BIKEWAY - PHASE I  
CROSS SECTIONS  
SUMMIT TO GREENDELL

**BATNBRIDGE**  
**GEE**  
**MILANSKI**  
& ASSOCIATES, INC.  
Civil Engineers  
100 SOUTH TAYLORVILLE ROAD  
DECATUR, ILLINOIS 60148

DESIGNED	SCALE	REVISIONS
MAP	As noted	NO. BY DATE
DRAWN	DATE	
P. Mills	Jan 2004	
FIELD BOOK	JOB NO.	
XXX	99099	