
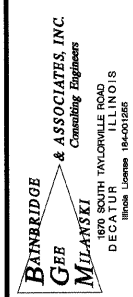


ROUTE NO.	SECTION	CITY	TOTAL SHEETS	SHEET NO.
STEVENS CREEK BIKEWAY	88-P4000-00-BP	DECATUR PARK DIST	145	119
FED. ROAD DIST. NO.		ILLINOIS	PROJECT TE-0007(27)	

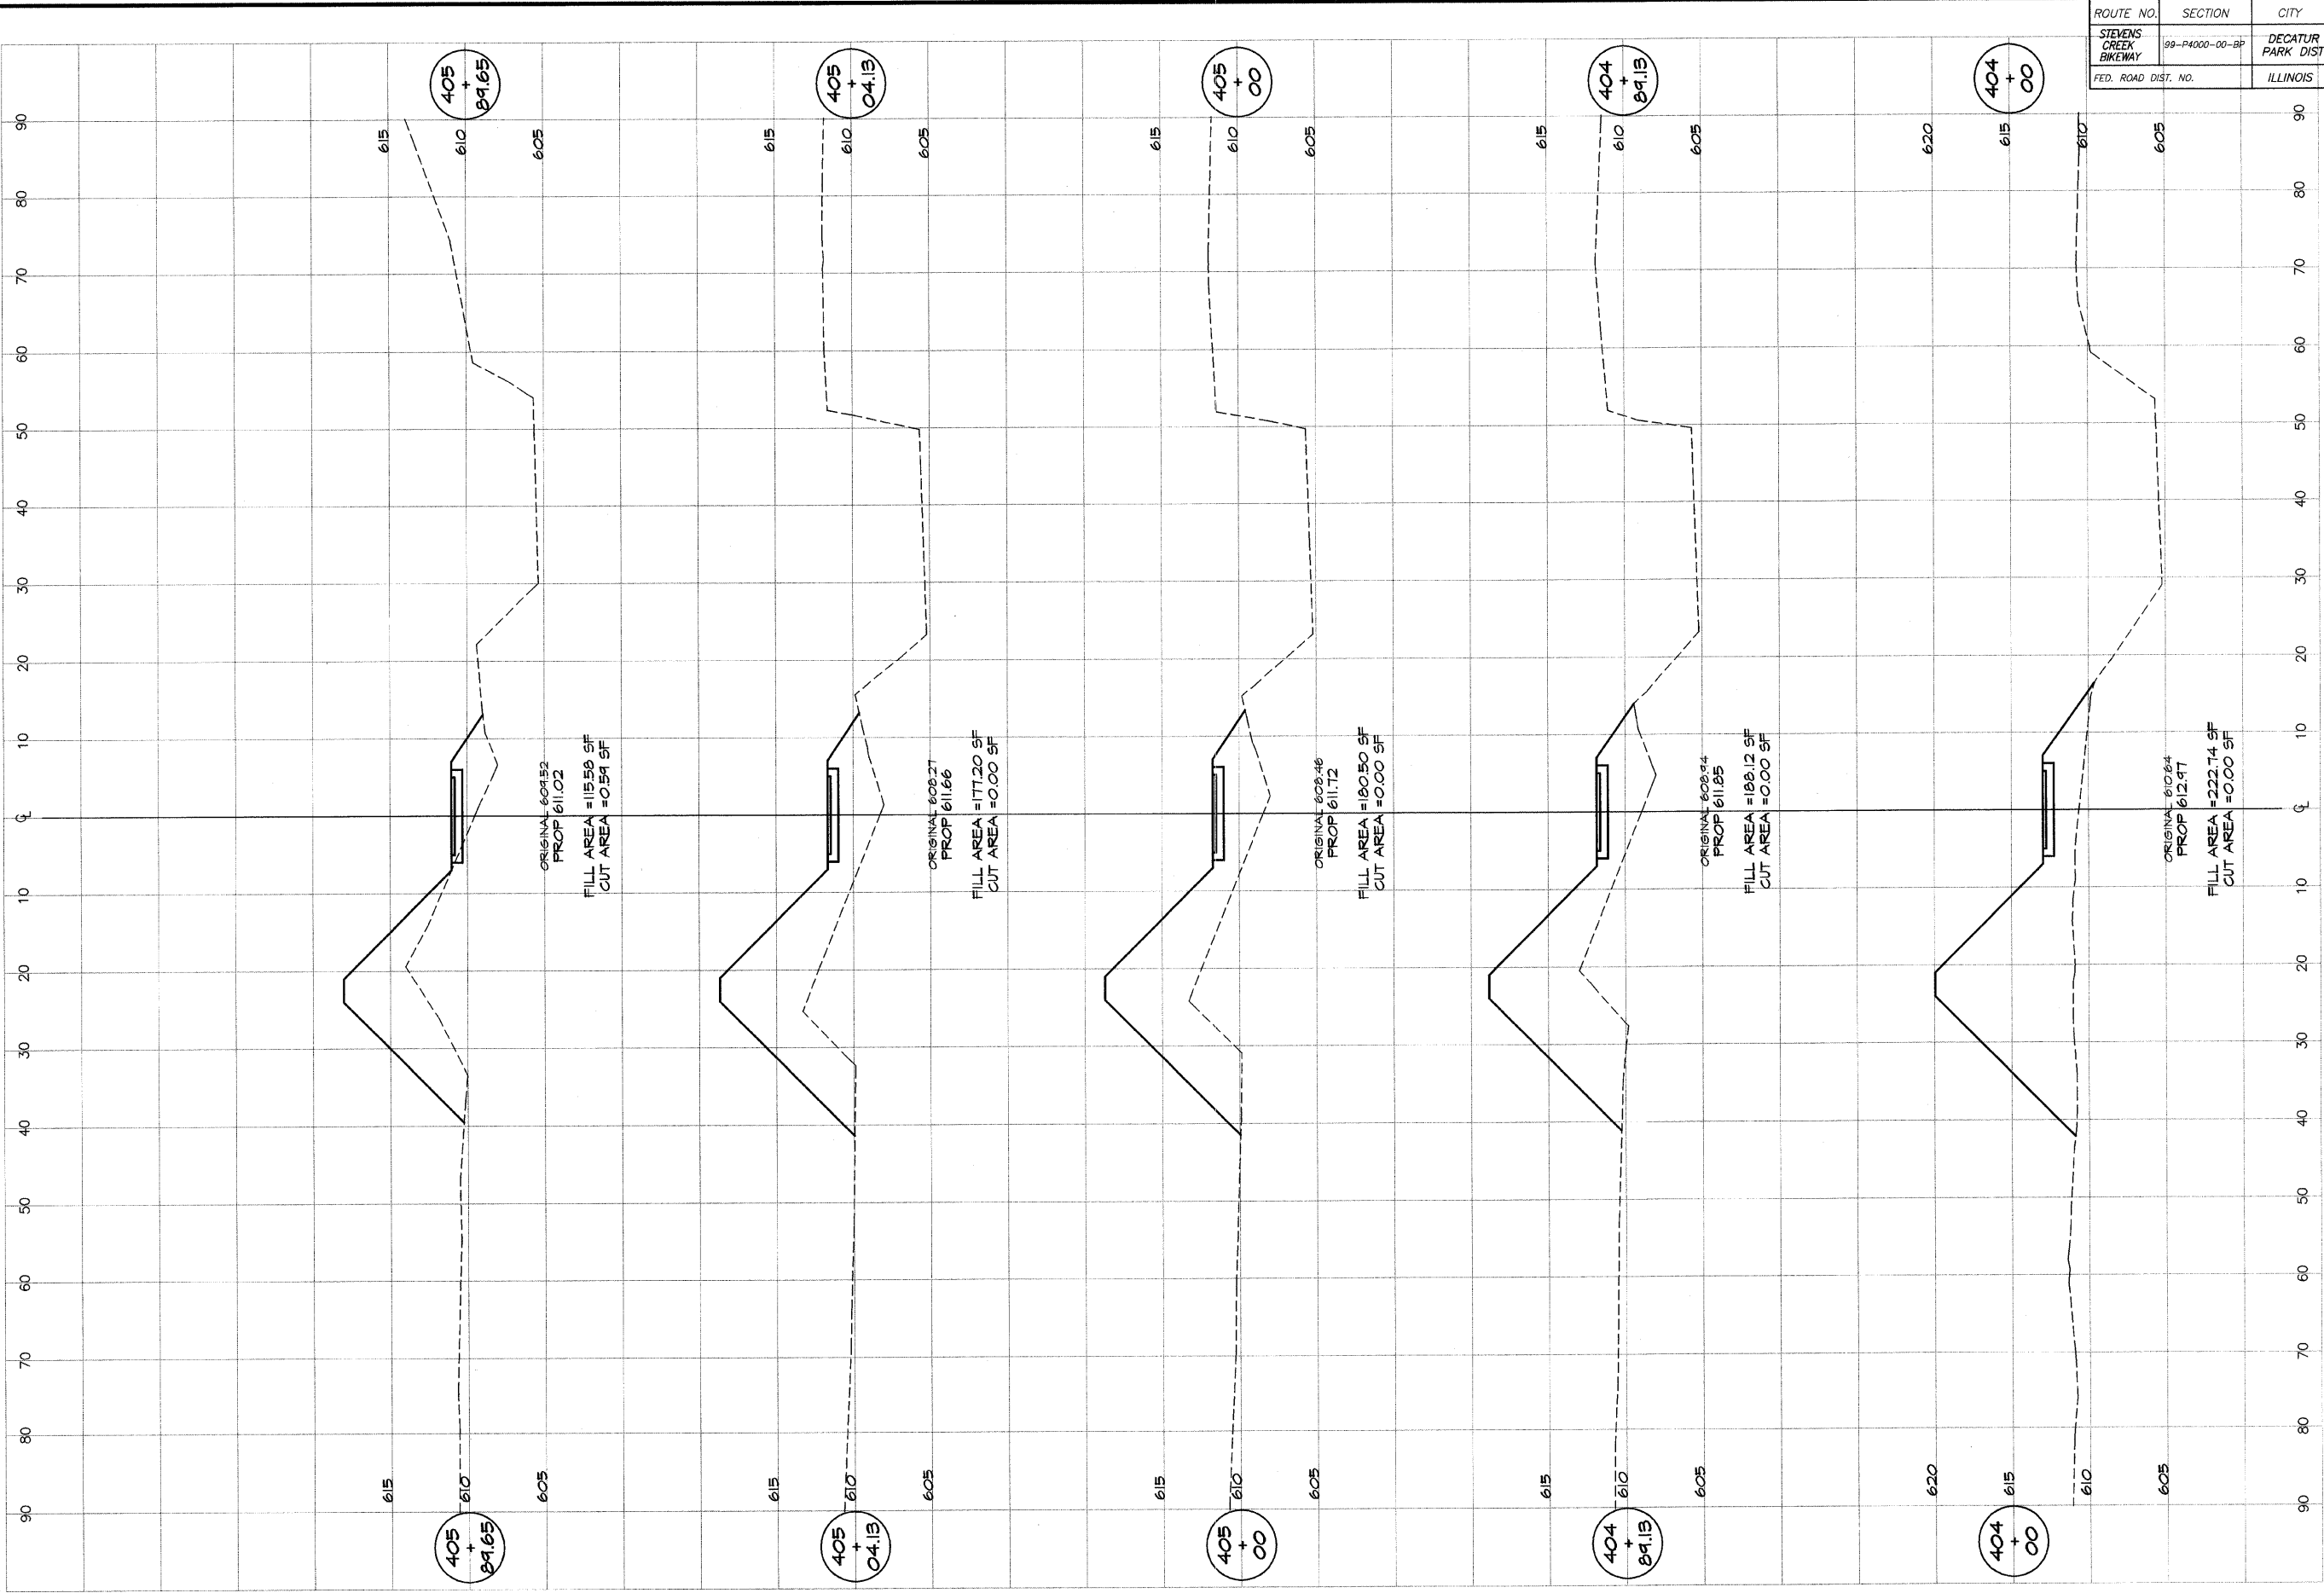

DESIGNED	SCALE	REVISIONS
MHP	as noted	
DRWN	DATE	NO. BY DATE
P mills	Jan 2004	
FIELD BOOK	JOB NO.	
XXX	94099	

DECATUR PARK DISTRICT
 STEVENS CREEK BIKEWAY - PHASE I
 CROSS SECTIONS
 SUMMIT TO GREENDELL