
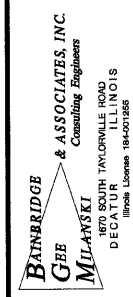


ROUTE NO. STEVENS CREEK BIKWAY	SECTION 99-P4000-00-BP	CITY DECATUR PARK DIST	TOTAL SHEETS 145	SHEET NO. 120B
ROAD DIST. NO.	ILLINOIS	PROJECT TE-00D7(27)		

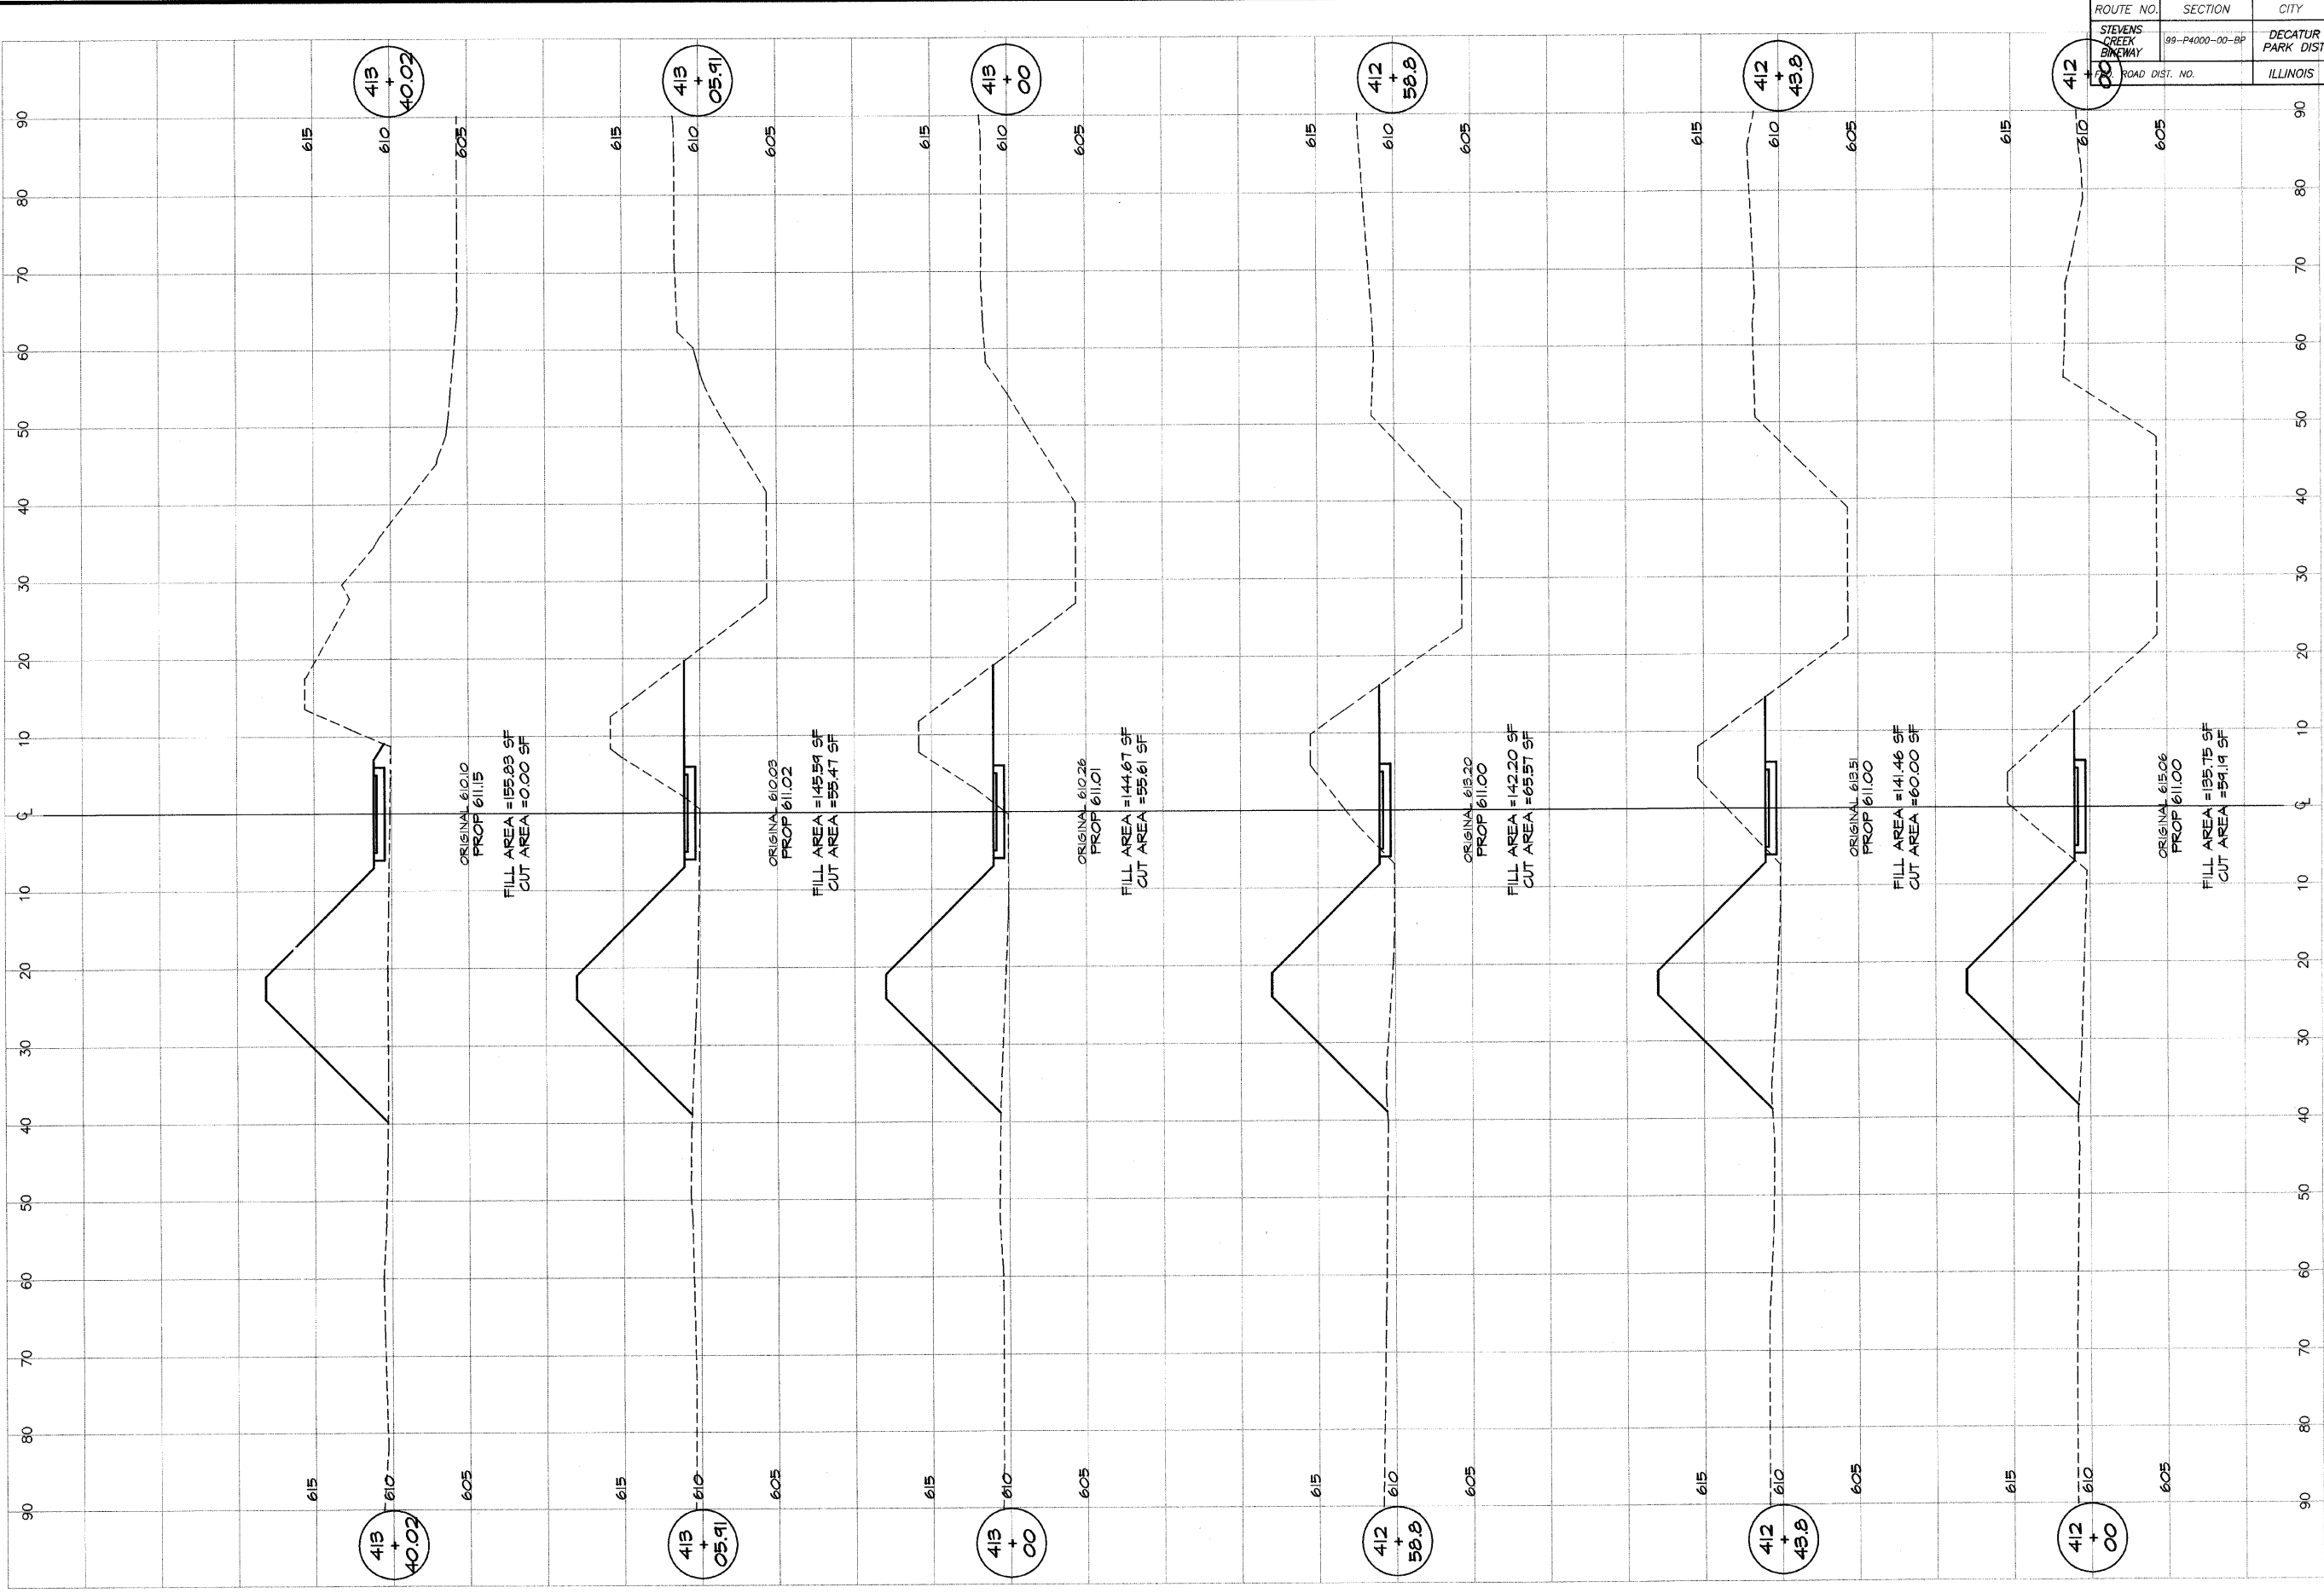

DESIGNED	SCALE	REVISIONS
MHP	as noted	NO. BY DATE
DRAWN	DATE	
P Mills	JAN 2004	
FIELD BOOK	JOB NO.	
XXX	91099	

DECATUR PARK DISTRICT
STEVENS CREEK BIKWAY - PHASE I
CROSS SECTIONS
SUMMIT TO GREENDELL