


ROUTE NO.	SECTION	CITY	TOTAL SHEETS	SHEET NO.
STEVENS CREEK BIKEWAY	89-P4000-00-BP	DECATUR PARK DIST	145	122
ROAD DIST. NO.			ILLINOIS	PROJECT TE-0007(27)

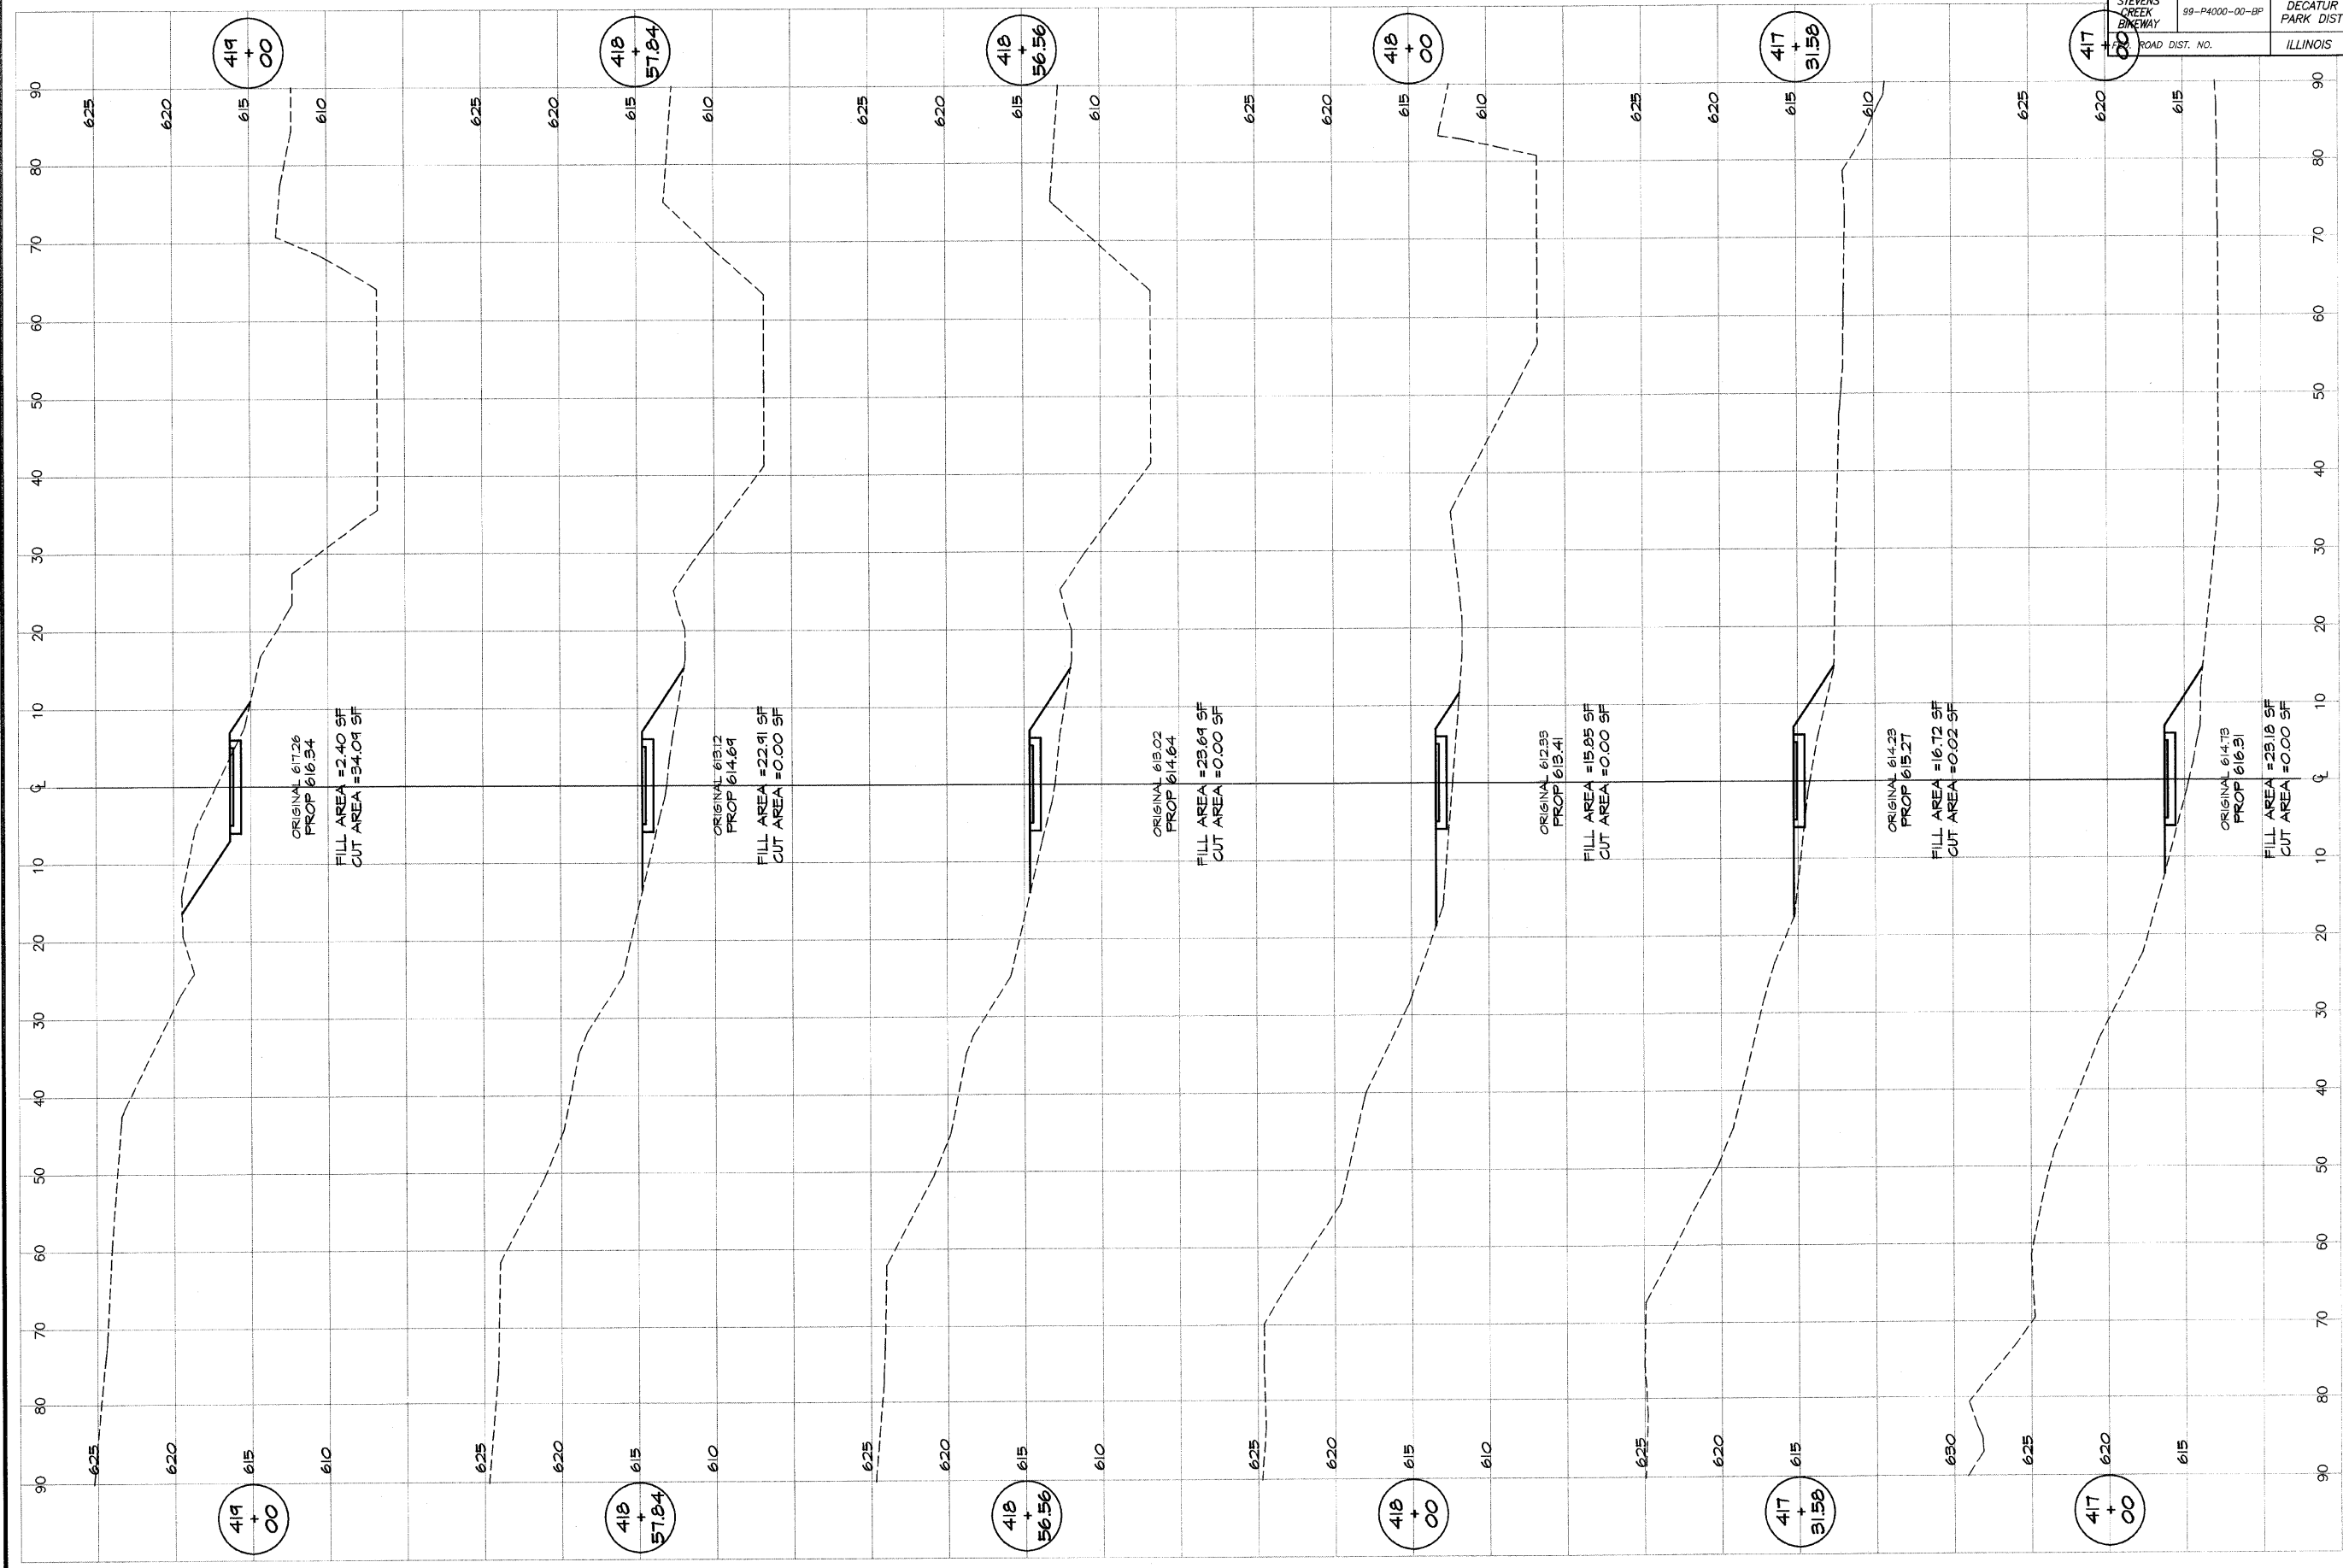

BATBRIDGE
G&E
MILANSKI
 & ASSOCIATES, INC.
 Consulting Engineers
 100 SOUTH TAYLORVILLE ROAD
 DECATUR, ILLINOIS 62521-2585

DESIGNED	SCALE	REVISIONS
MHP	as noted	NO. BY DATE
P Mills	DATE	
FIELD BOOK	Jan 2004	
XXX	JOB NO.	
	99099	

DECATUR PARK DISTRICT
 STEVENS CREEK BIKEWAY - PHASE I
 CROSS SECTIONS
 SUMMIT TO GREENDELL