


ROUTE NO.	SECTION	CITY	TOTAL SHEETS	SHEET NO.
STEVENS CREEK BIKEWAY	89-P4000-00-BP	DECATUR PARK DIST	145	124
ROAD DIST. NO.	ILLINOIS		PROJECT TE-0007(27)	

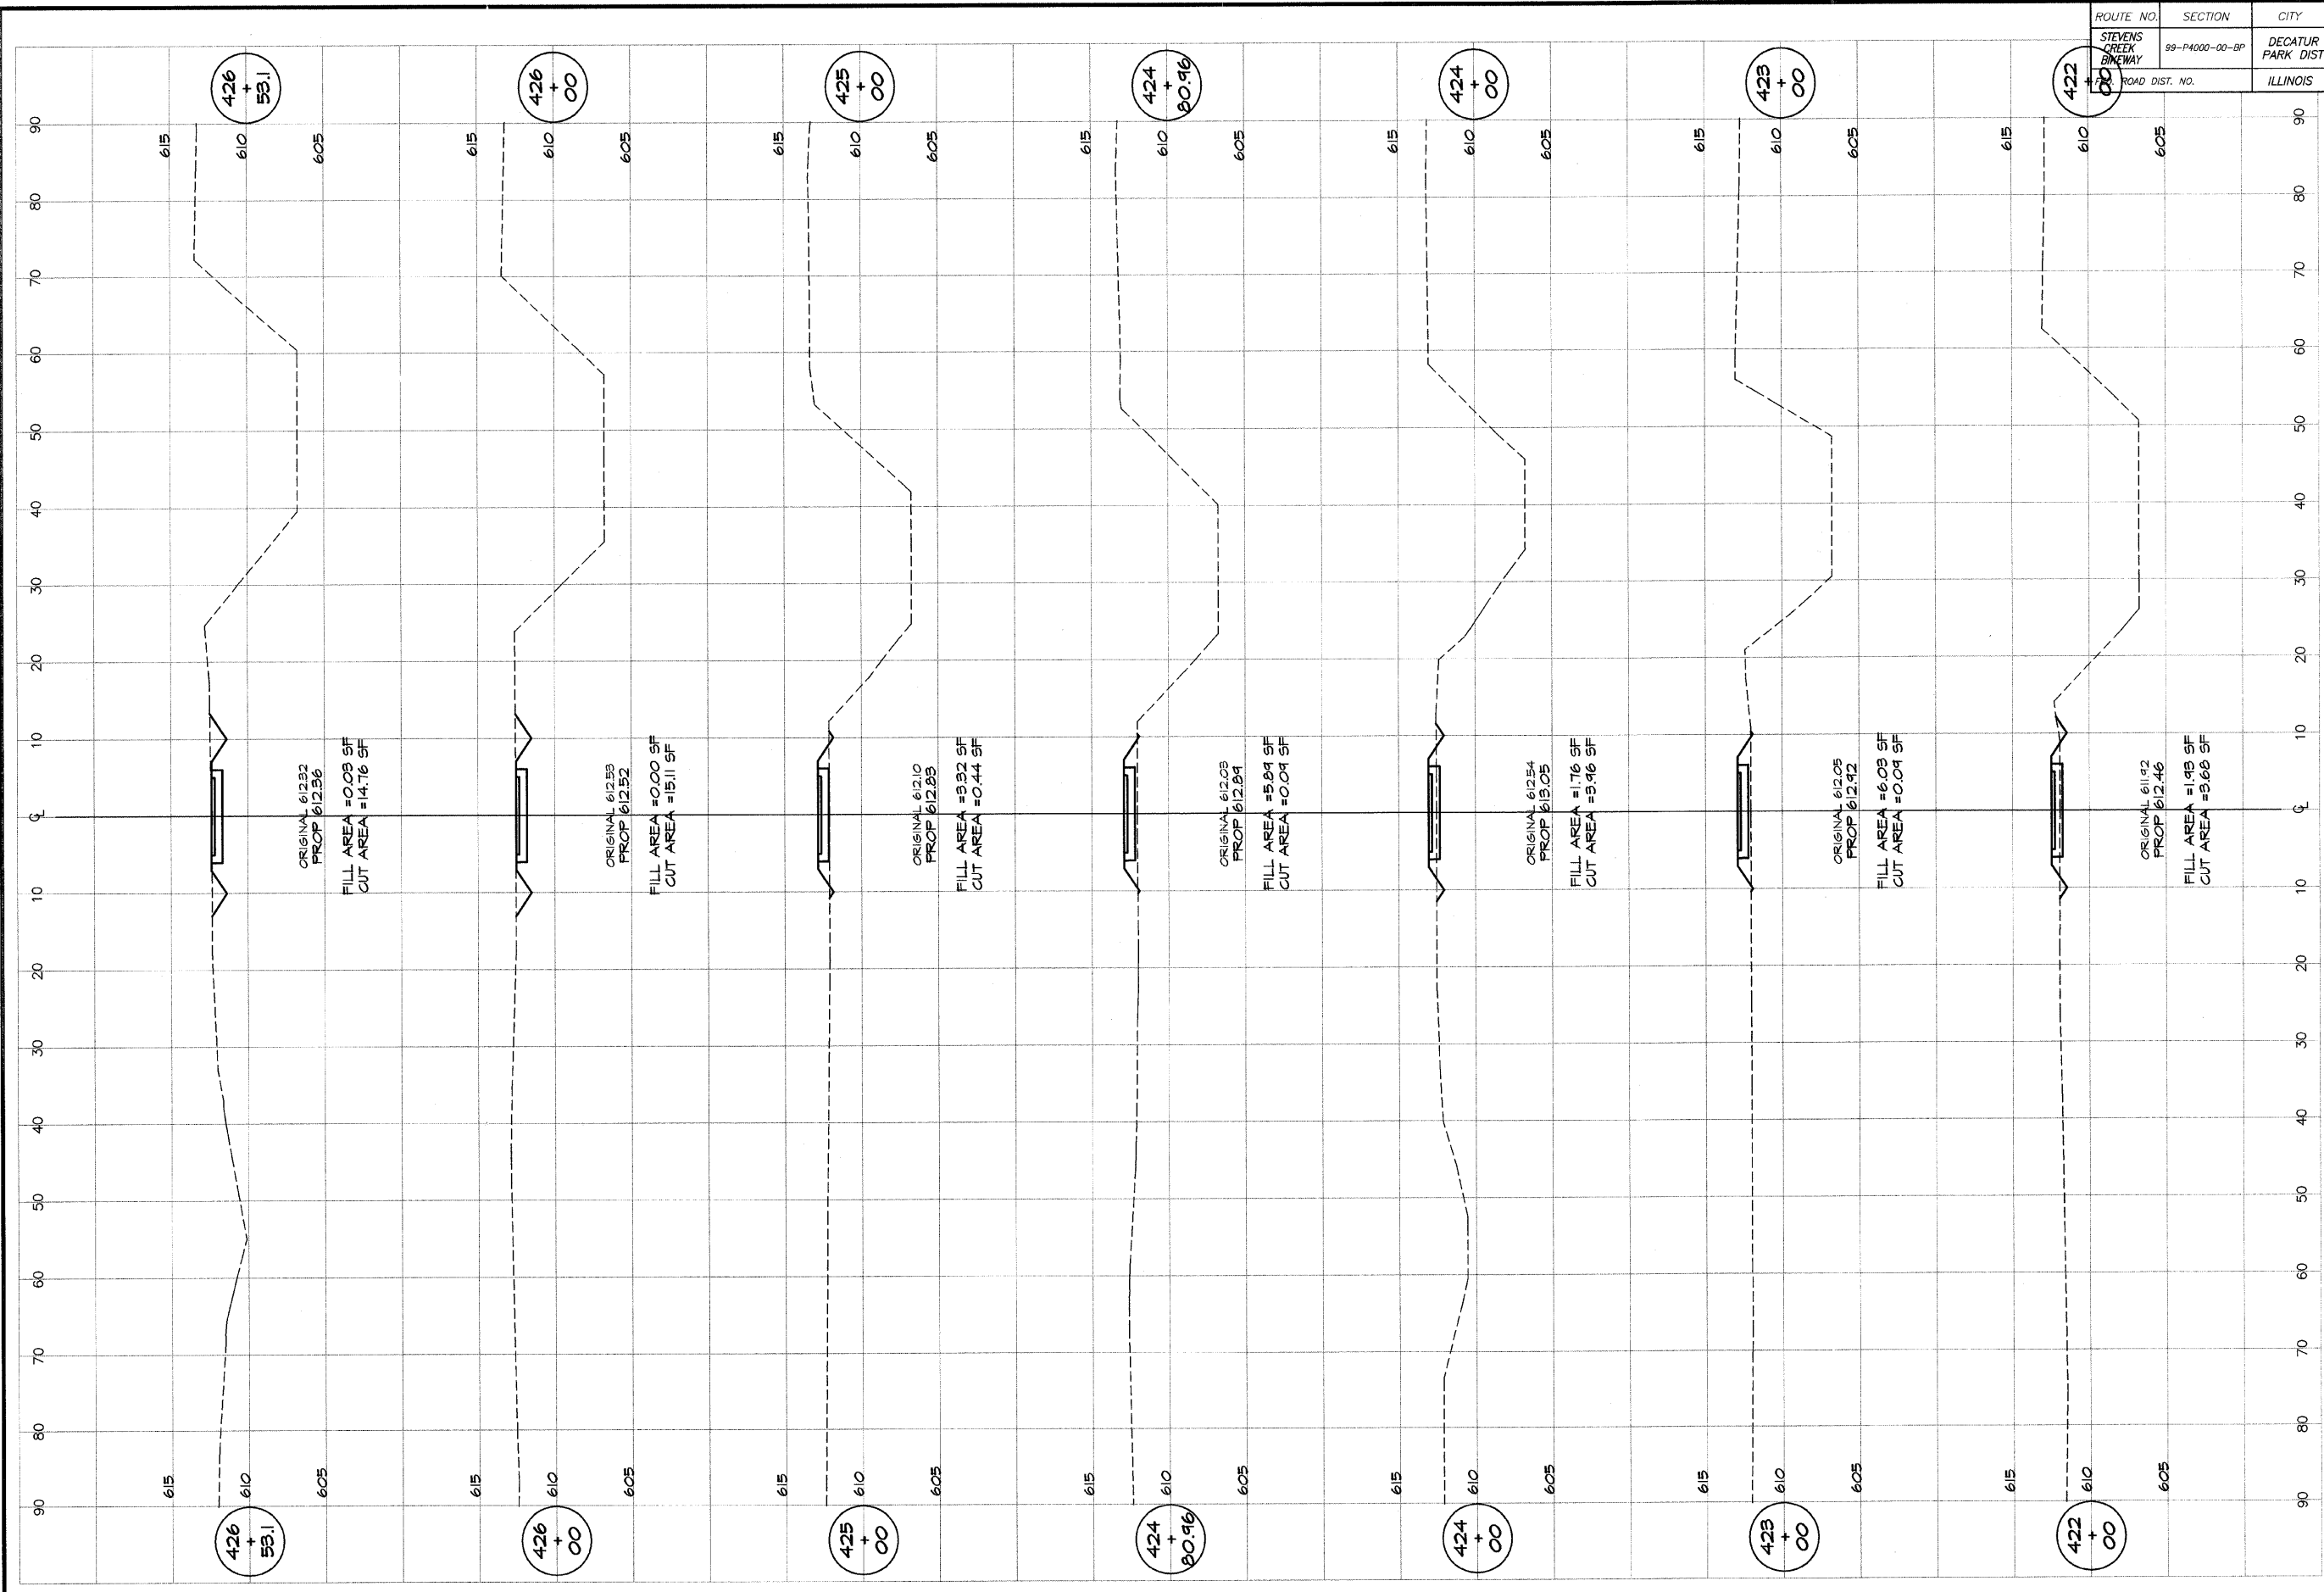

BATNBRIDGE
G&B
MILATYSKI
 & ASSOCIATES INC.
 Consulting Engineers
 180 SOUTH TAYLORVILLE ROAD
 DECATUR, ILLINOIS 62526
 Phone: 314-301-2585

DESIGNED	SCALE	REVISIONS
MHP	as noted	NO. BY DATE
P. Mills	DATE	
FIELD BOOK	Job No.	
XXX	95099	

DECATUR PARK DISTRICT
 STEVENS CREEK BIKEWAY - PHASE I
 CROSS SECTIONS
 SUMMIT TO GREENDELL