


ROUTE NO. STEVENS CREEK BIKEWAY	SECTION 99-P4000-00-BP	CITY DECATUR PARK DIST	TOTAL SHEETS 145	SHEET NO. 125
ROAD DIST. NO.		ILLINOIS	PROJECT TE-0007(27)	

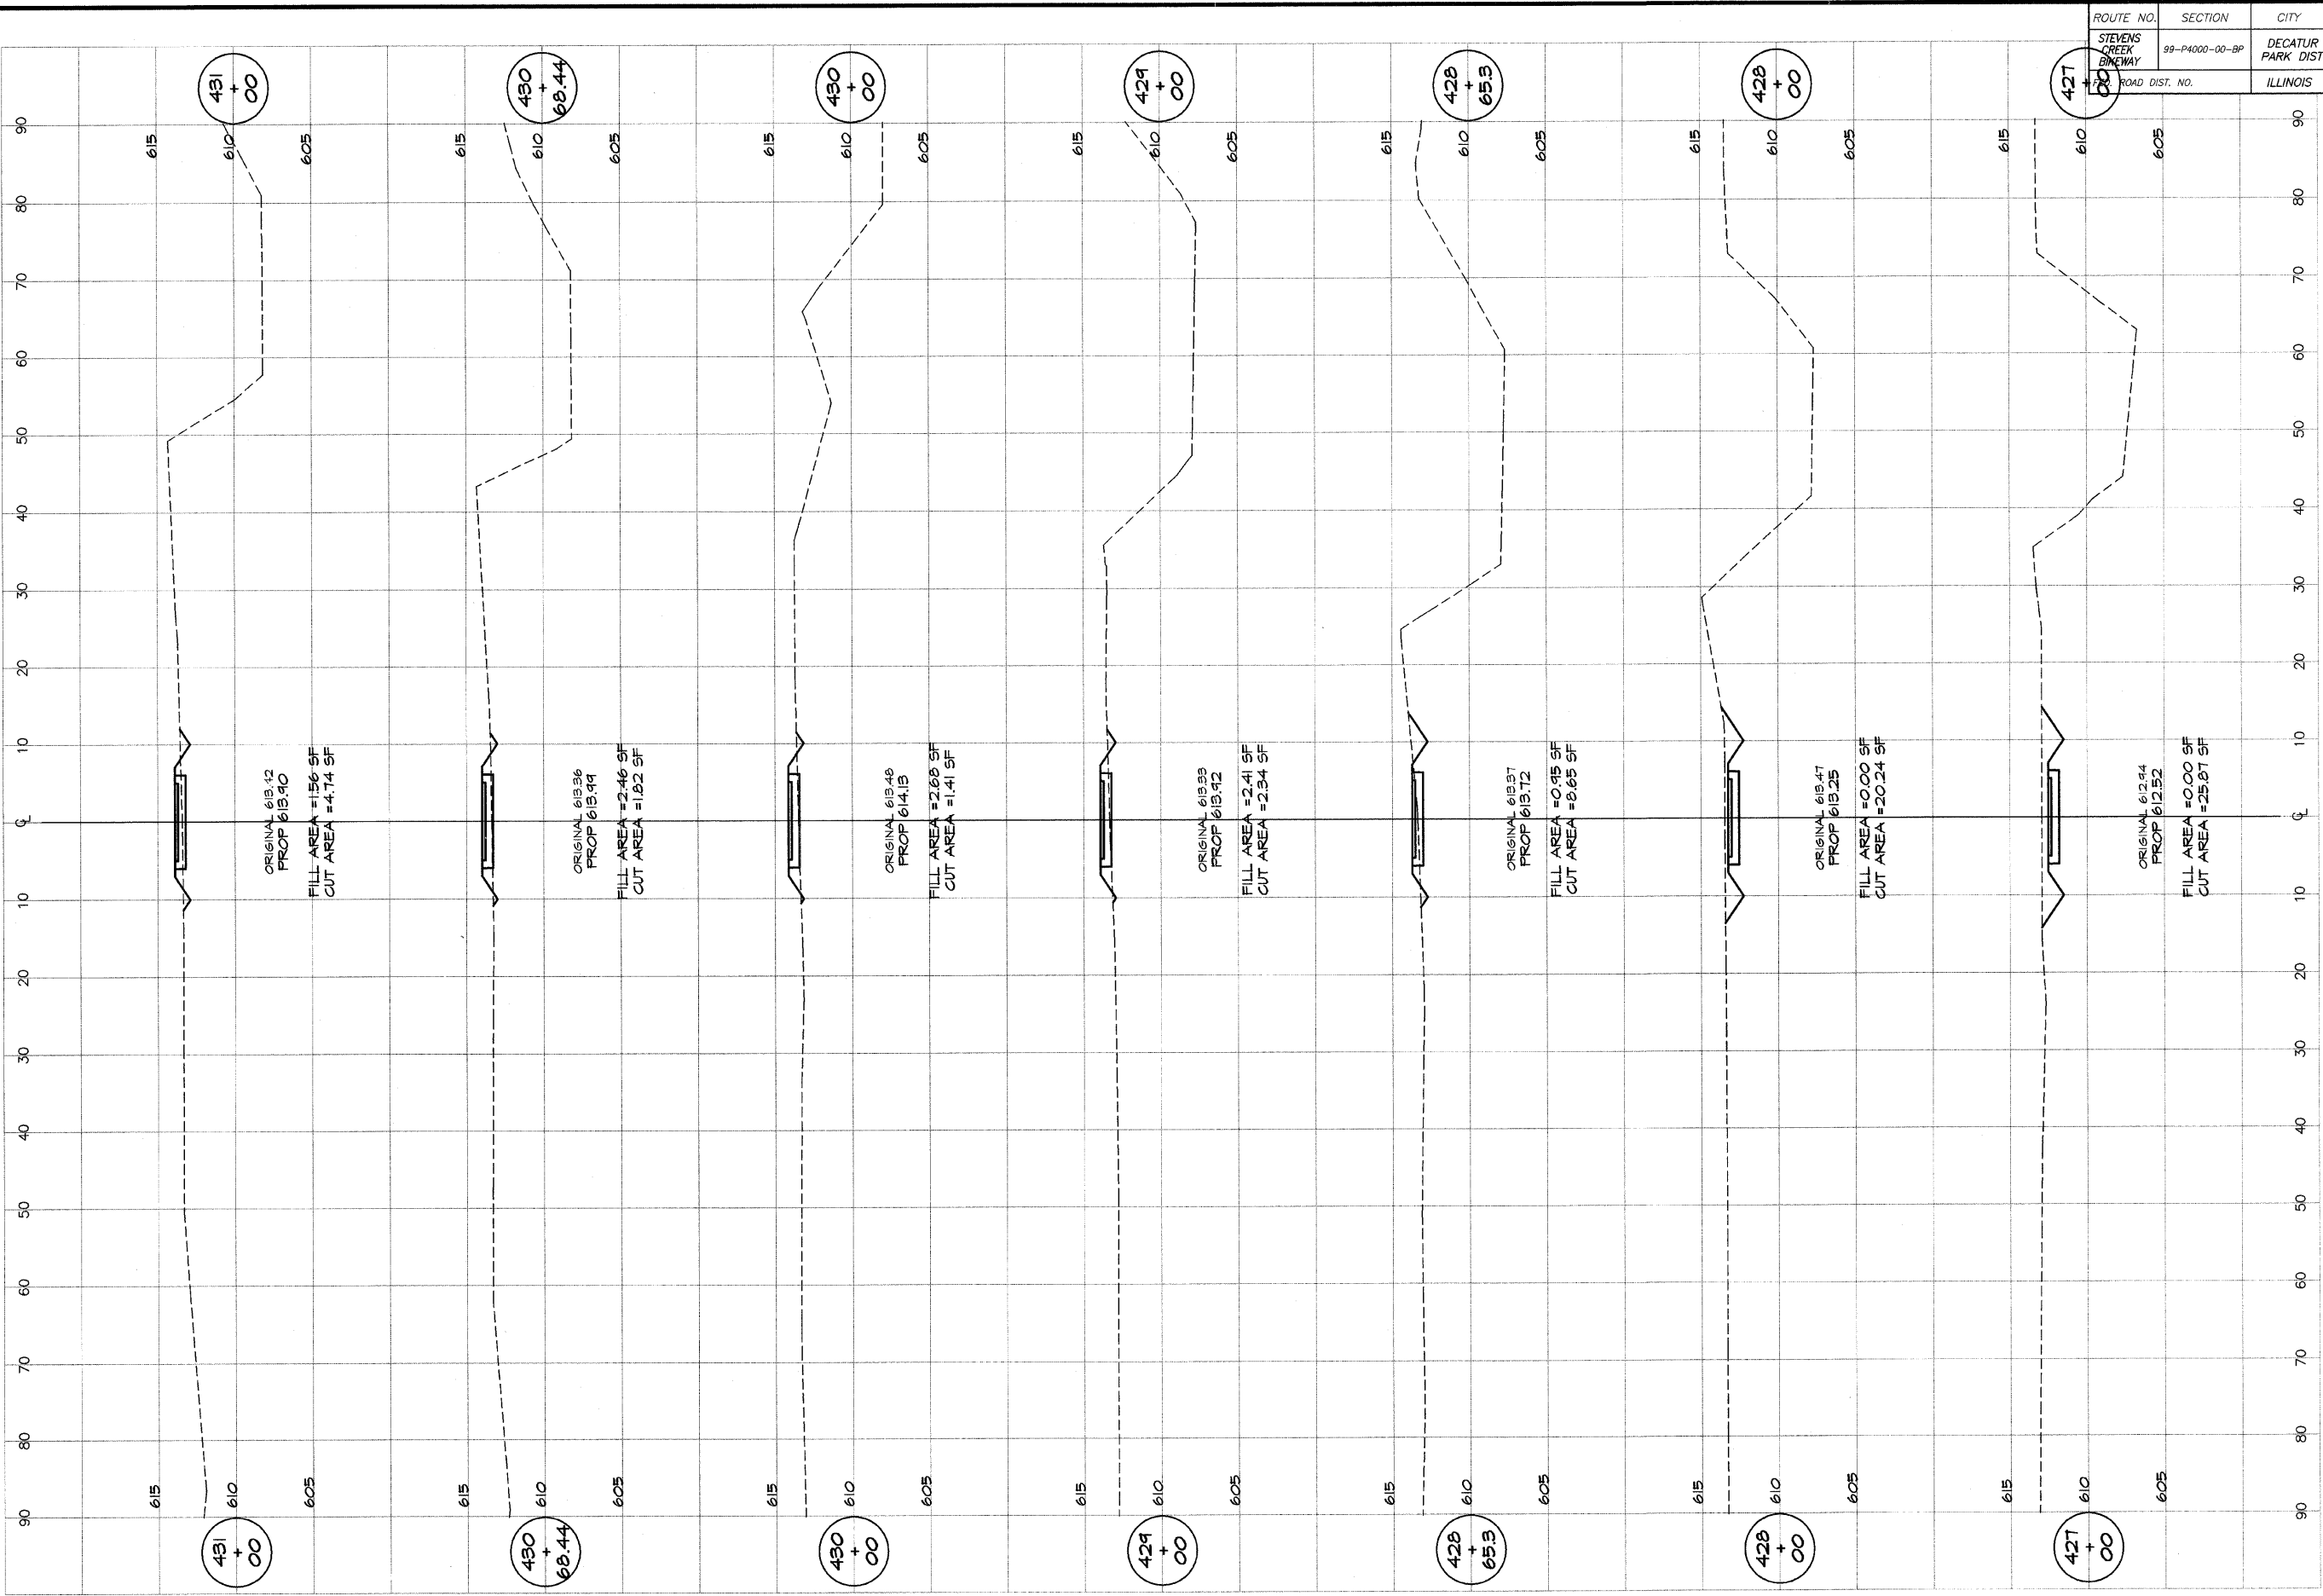

BRAINBRIDGE
GEE
MULANSKI
& ASSOCIATES, INC.
Consulting Engineers
1870 SOUTH TAYLORVILLE ROAD
DECATUR, ILLINOIS 62526
Phone License 194-001288

DESIGNED		SCALE		REVISIONS	
NHP	DATE	AS NOTED	NO.	BY	DATE
P m/l/s	Jan 2004	Jan 2004			
FIELD BOOK	JOB NO.				
XXX	99094				

DECATUR PARK DISTRICT
STEVENS CREEK BIKEWAY - PHASE I
CROSS SECTIONS
SUMMIT TO GREENDELL