


ROUTE NO.	SECTION	CITY	TOTAL SHEETS	SHEET NO.
STEVENS CREEK BIKEWAY	49-P4000-00-BP	DECATUR PARK DIST	145	143
FED. ROAD DIST. NO.	ILLINOIS	PROJECT	TE-0007(27)	
240	250	260	270	280



PROFESSIONAL ENGINEER
MICHAEL T. MATZKE
NO. 0352063
ILLINOIS
REGISTERED
Feb 11 2005
DATE
LICENSED DATE 11/30/2007

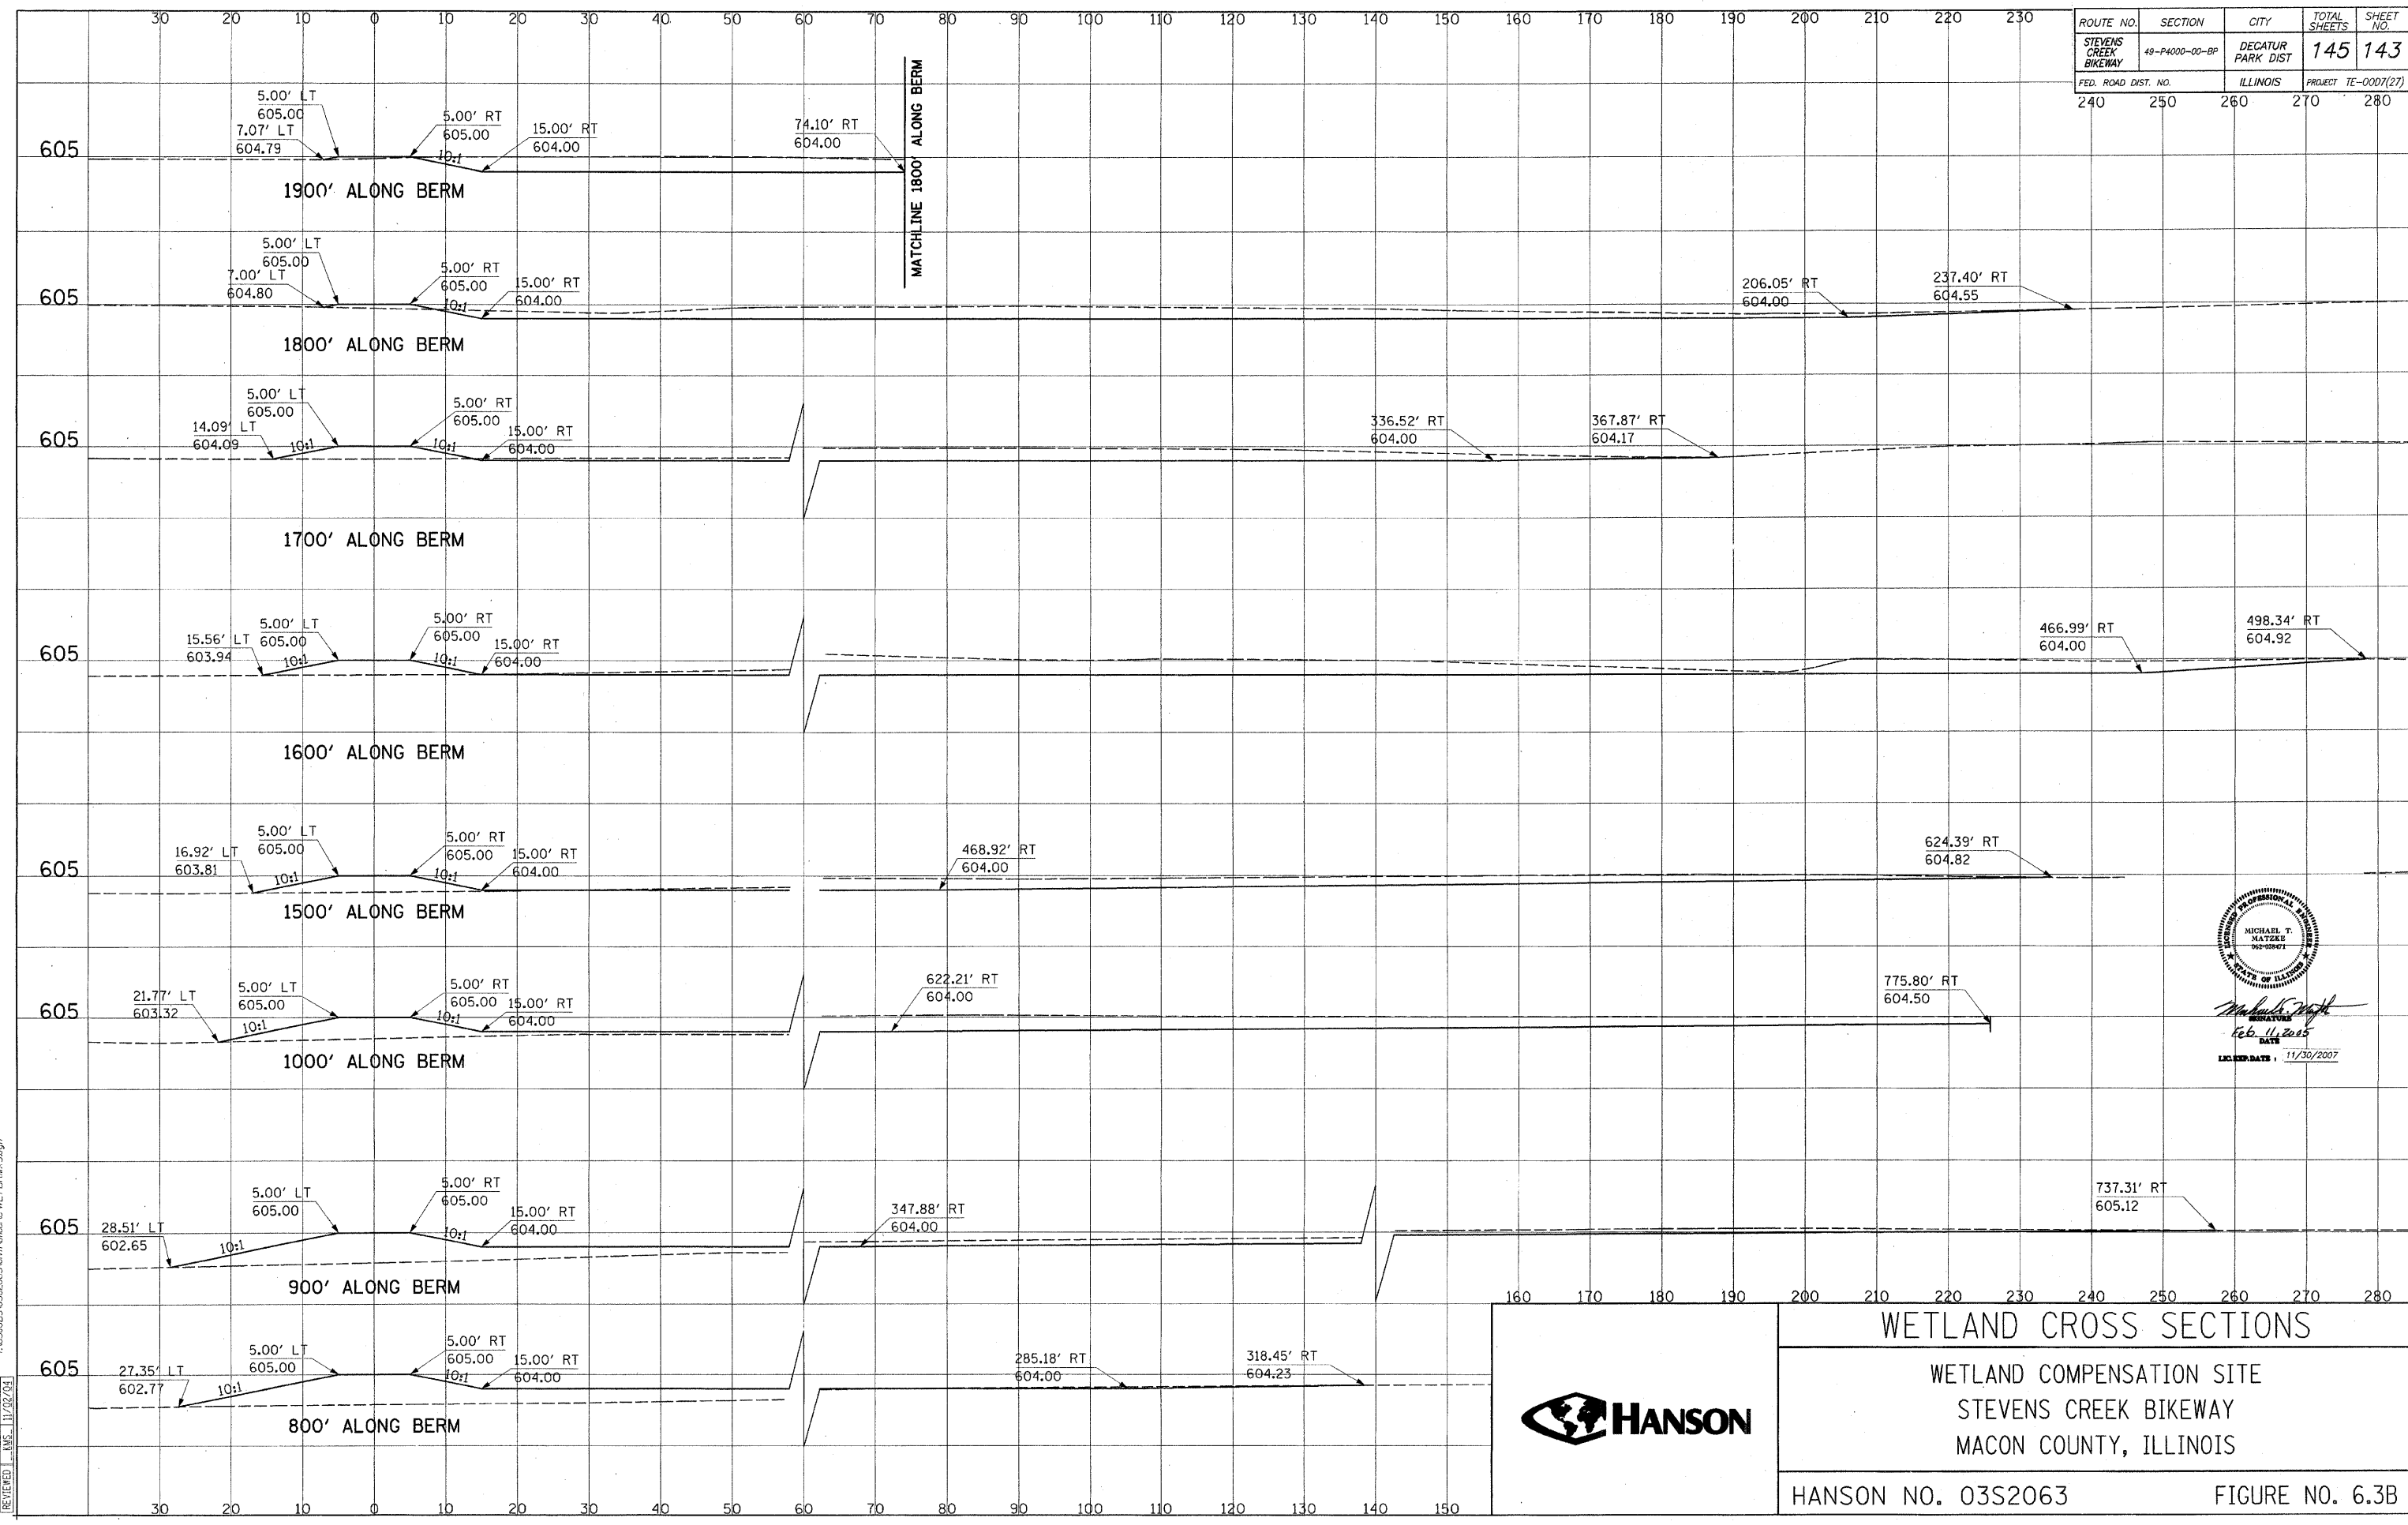

WETLAND CROSS SECTIONS

WETLAND COMPENSATION SITE
STEVENS CREEK BIKEWAY
MACON COUNTY, ILLINOIS

HANSON NO. 03S2063

FIGURE NO. 6.3B

02/11/2005
 LAYOUT: BLT 11/02/04
 DRAWN: BLT 11/02/04
 CHECKED: AMS 11/02/04
 NO. 0352063