


SECTION	08-00092-00-BR	TOTAL SHEETS	10	SHEET NO.	3
COUNTY	CRAWFORD				
CONT. NO.	95598				
STA. 39+00		TO STA. 41+00			

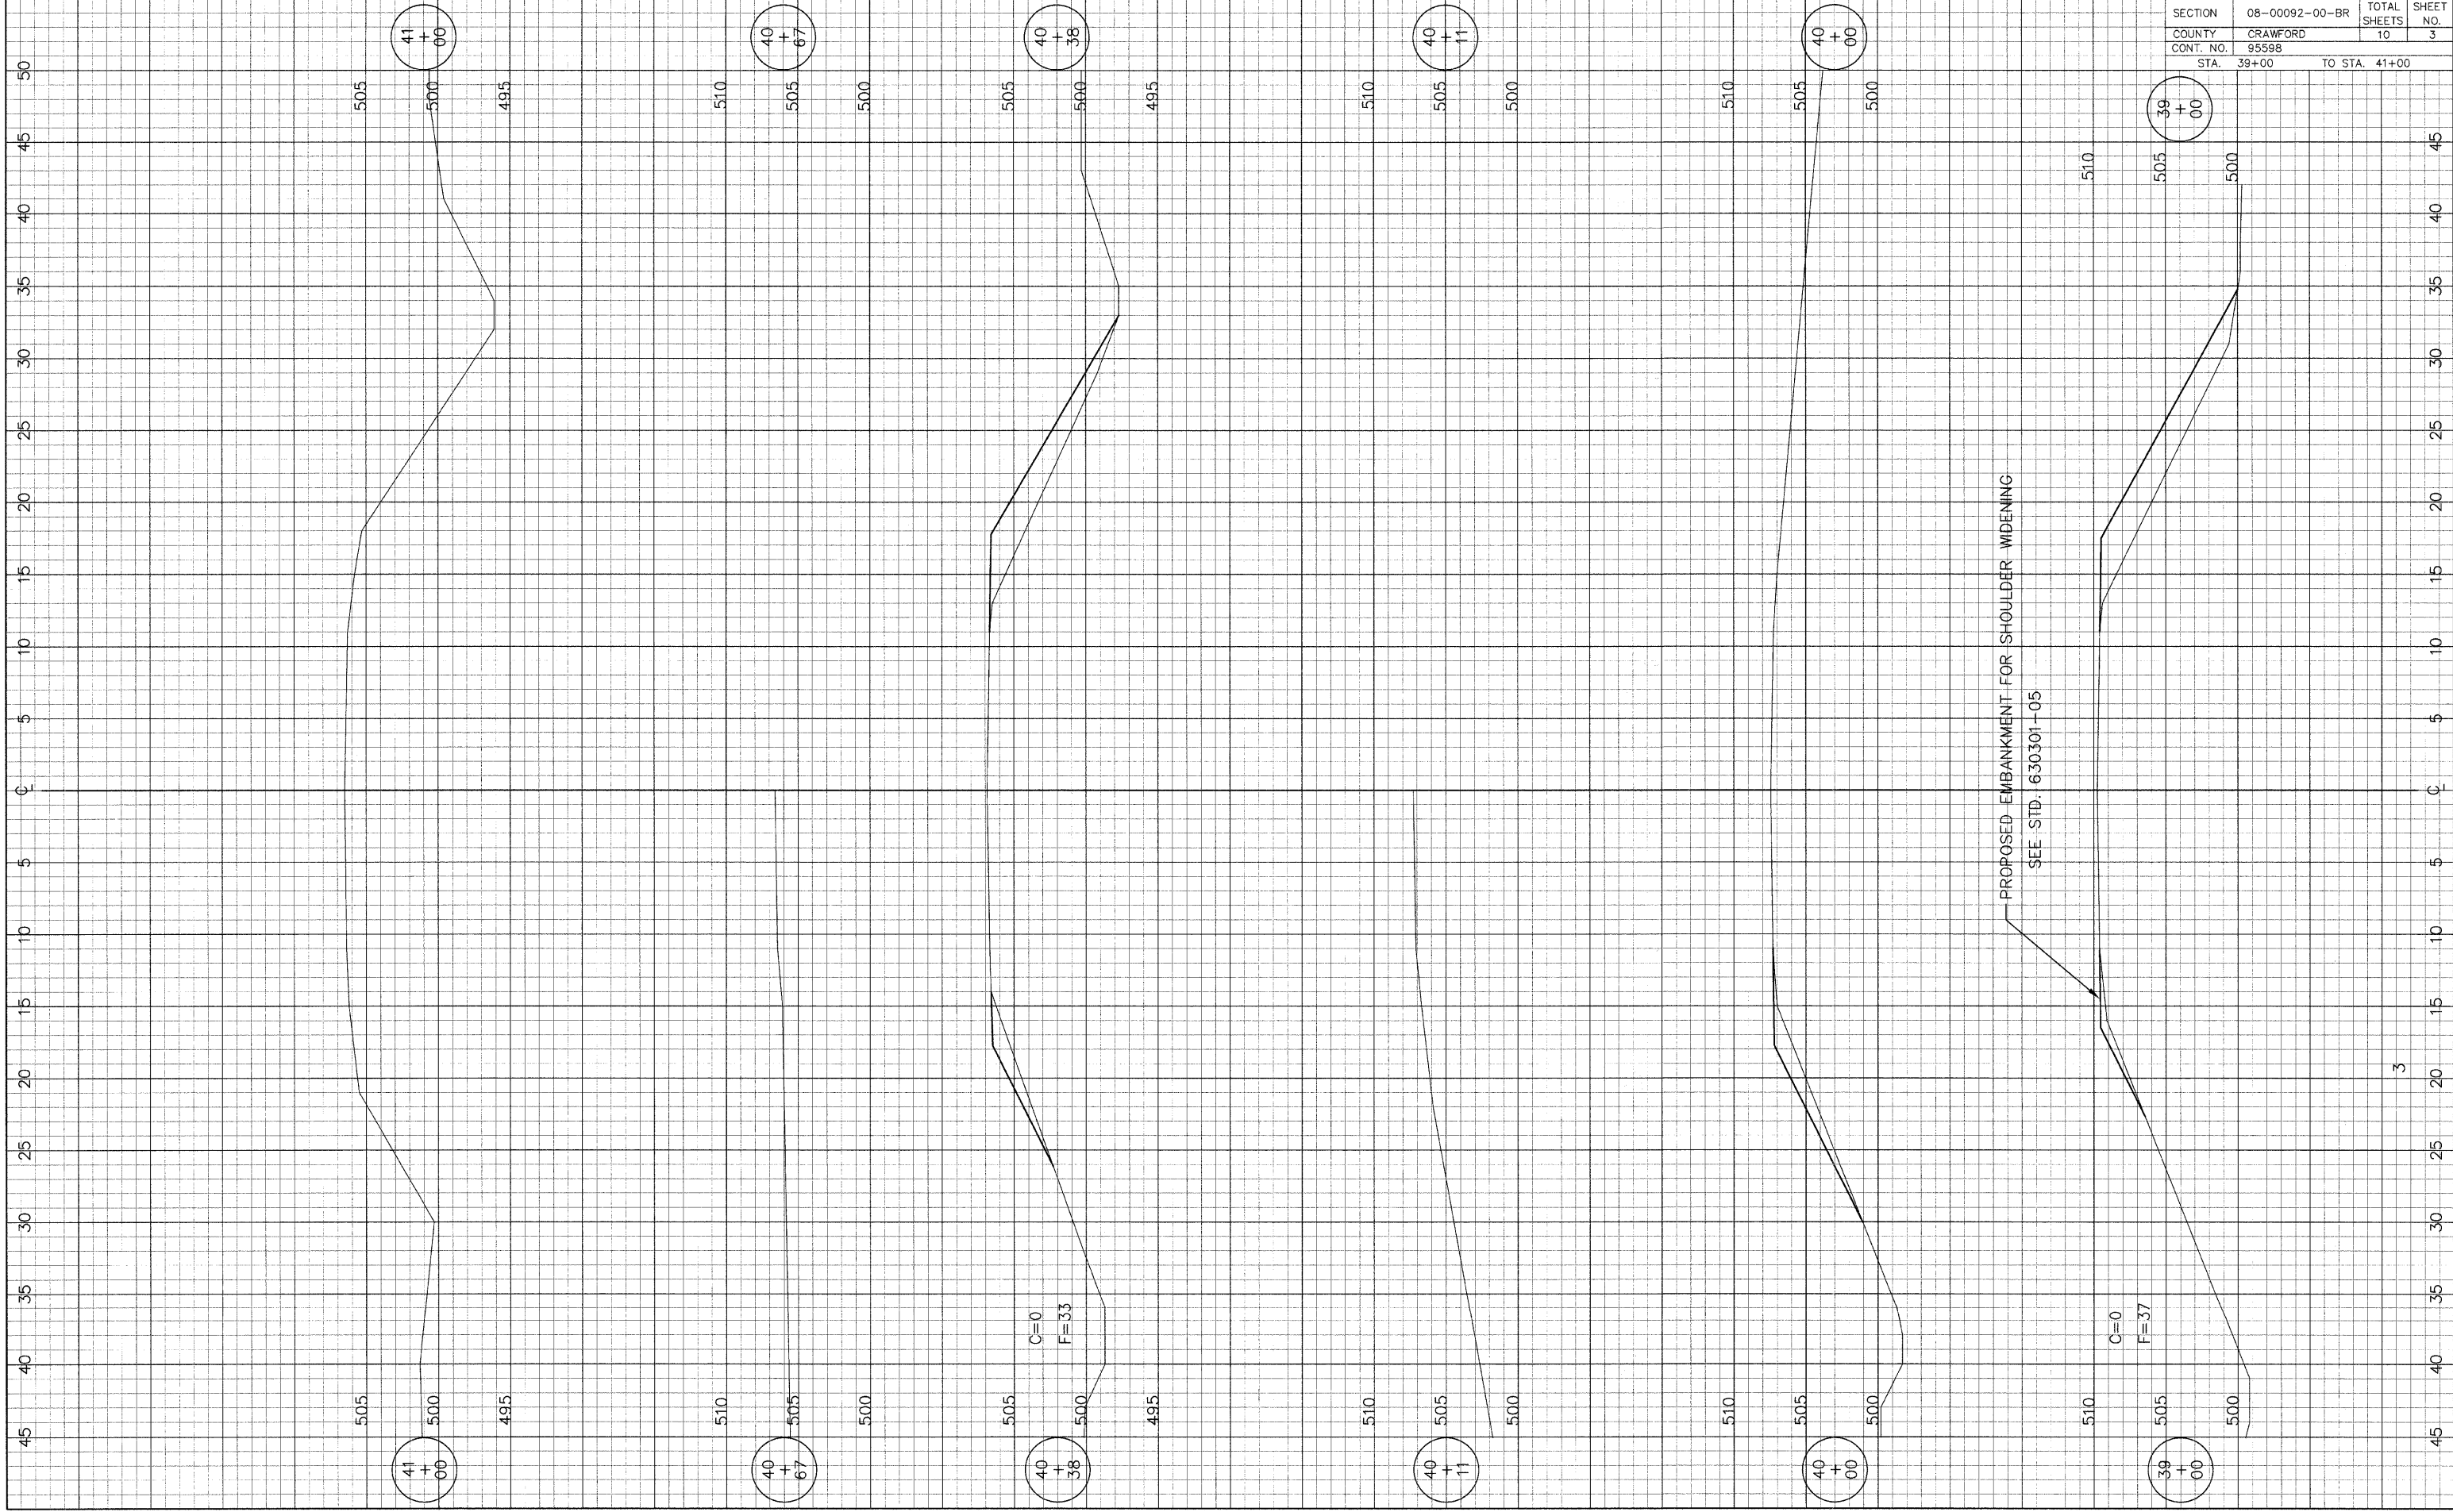

PROPOSED EMBANKMENT FOR SHOULDER WIDENING
SEE STD. 630301-05

C=0
F=33

C=0
F=37

3