


SECTION	08-00092-00-BR	TOTAL SHEETS	10	SHEET NO.	4
COUNTY	CRAWFORD	CONT. NO.	95598		
STA.	41+63	TO STA.	44+00		

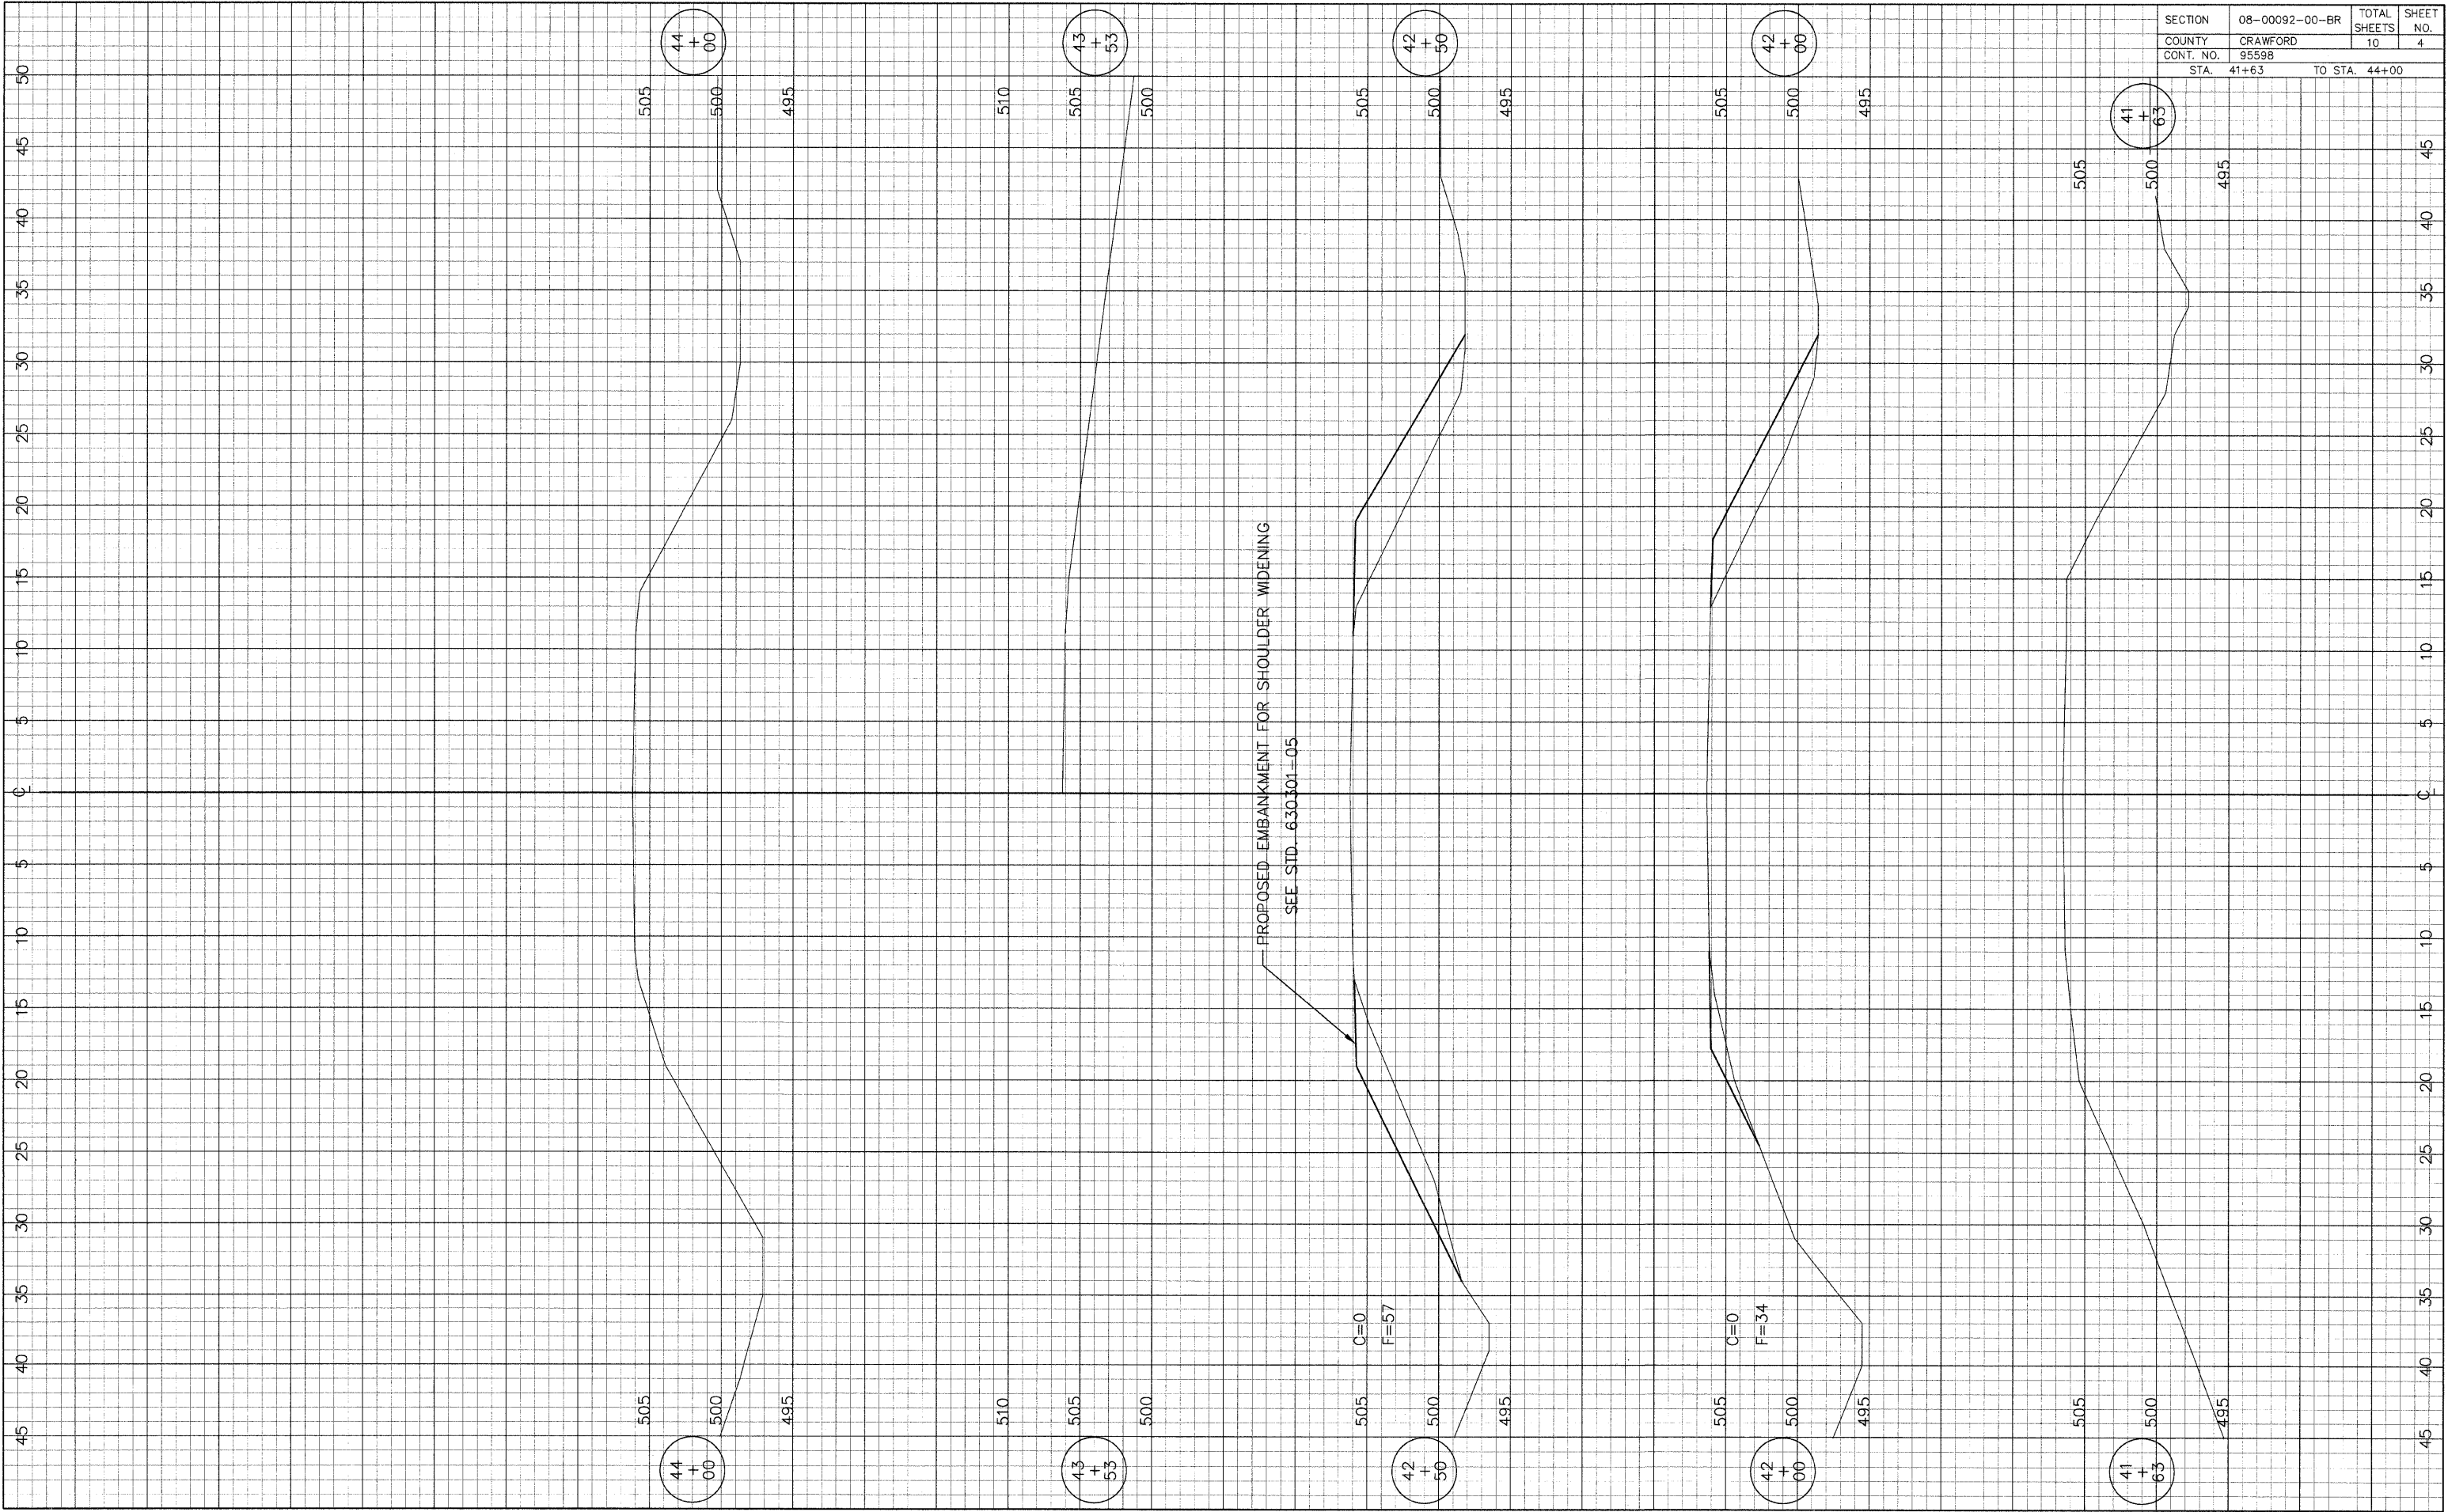

PROPOSED EMBANKMENT FOR SHOULDER WIDENING
SEE STD. 630.301-05

44
+
00

43
+
53

42
+
50

42
+
00

41
+
63

44
+
00

43
+
53

42
+
50

42
+
00

41
+
63

505

495

510

505

500

505

500

495

505

500

495

505

500

495

505

495

510

505

500

505

500

495

505

500

495

505

500

495

C=0
F=57

C=0
F=34