


ROUTE NO.	SECTION	COUNTY	TOTAL SHEETS	SHEET NO.
FAU7432	*	MACON	47	40
STA. 8+63.00		TO STA. 8+75.00		
FED. RD. DIST. NO. 7		ILLINOIS	PROJECT	
* 08-00602-00-BR				

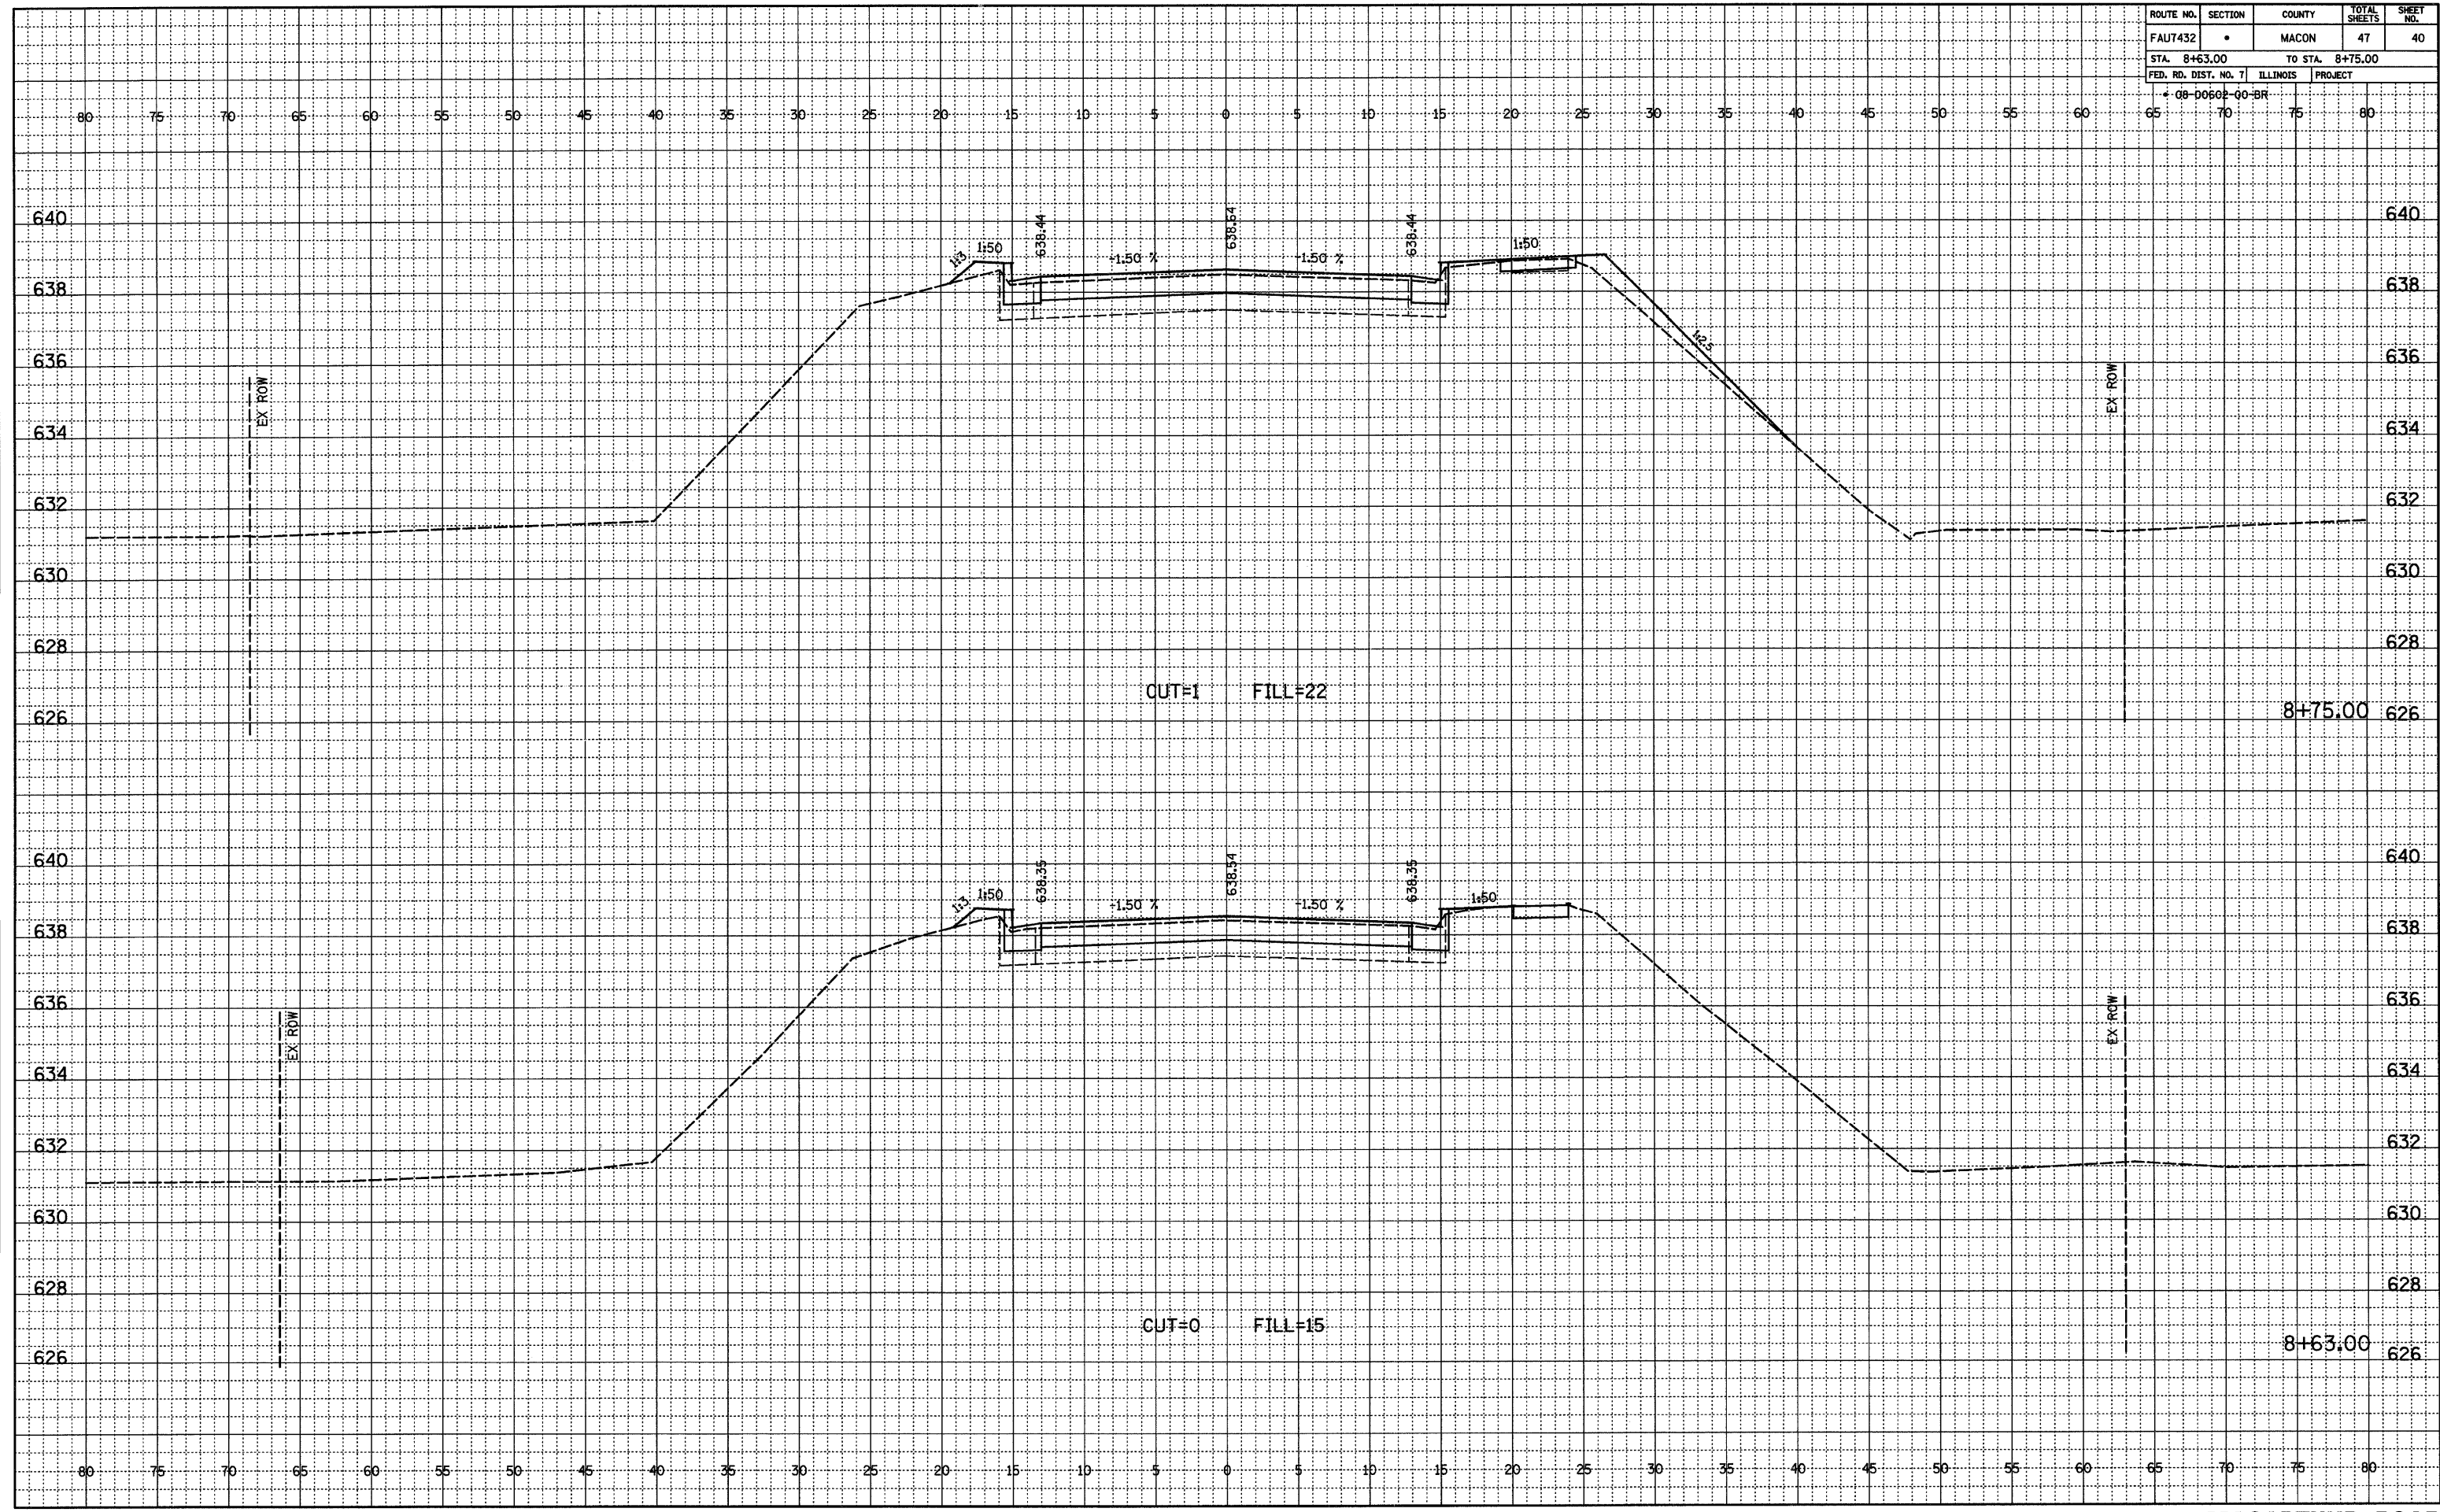

DATE: _____
 BY: _____
 CHECKED: _____
 DATE: _____
 NO. _____
 ORIGINAL NOTEBOOK NO. _____
 GRADES CHECKED _____
 STRUCTURE NOTATIONS CHECKED _____

DATE: _____
 BY: _____
 CHECKED: _____
 DATE: _____
 NO. _____
 ORIGINAL NOTEBOOK NO. _____
 GRADES CHECKED _____
 STRUCTURE NOTATIONS CHECKED _____