


F.A.S. RTE.	SECTION	COUNTY	TOTAL SHEETS	SHEET NO.
748	06-00053-00-RS	JERSEY	110	66
STA. 218+20		TO STA. 220+50		
CONTRACT #07375		PROJECT NO. RS-0748(109)		

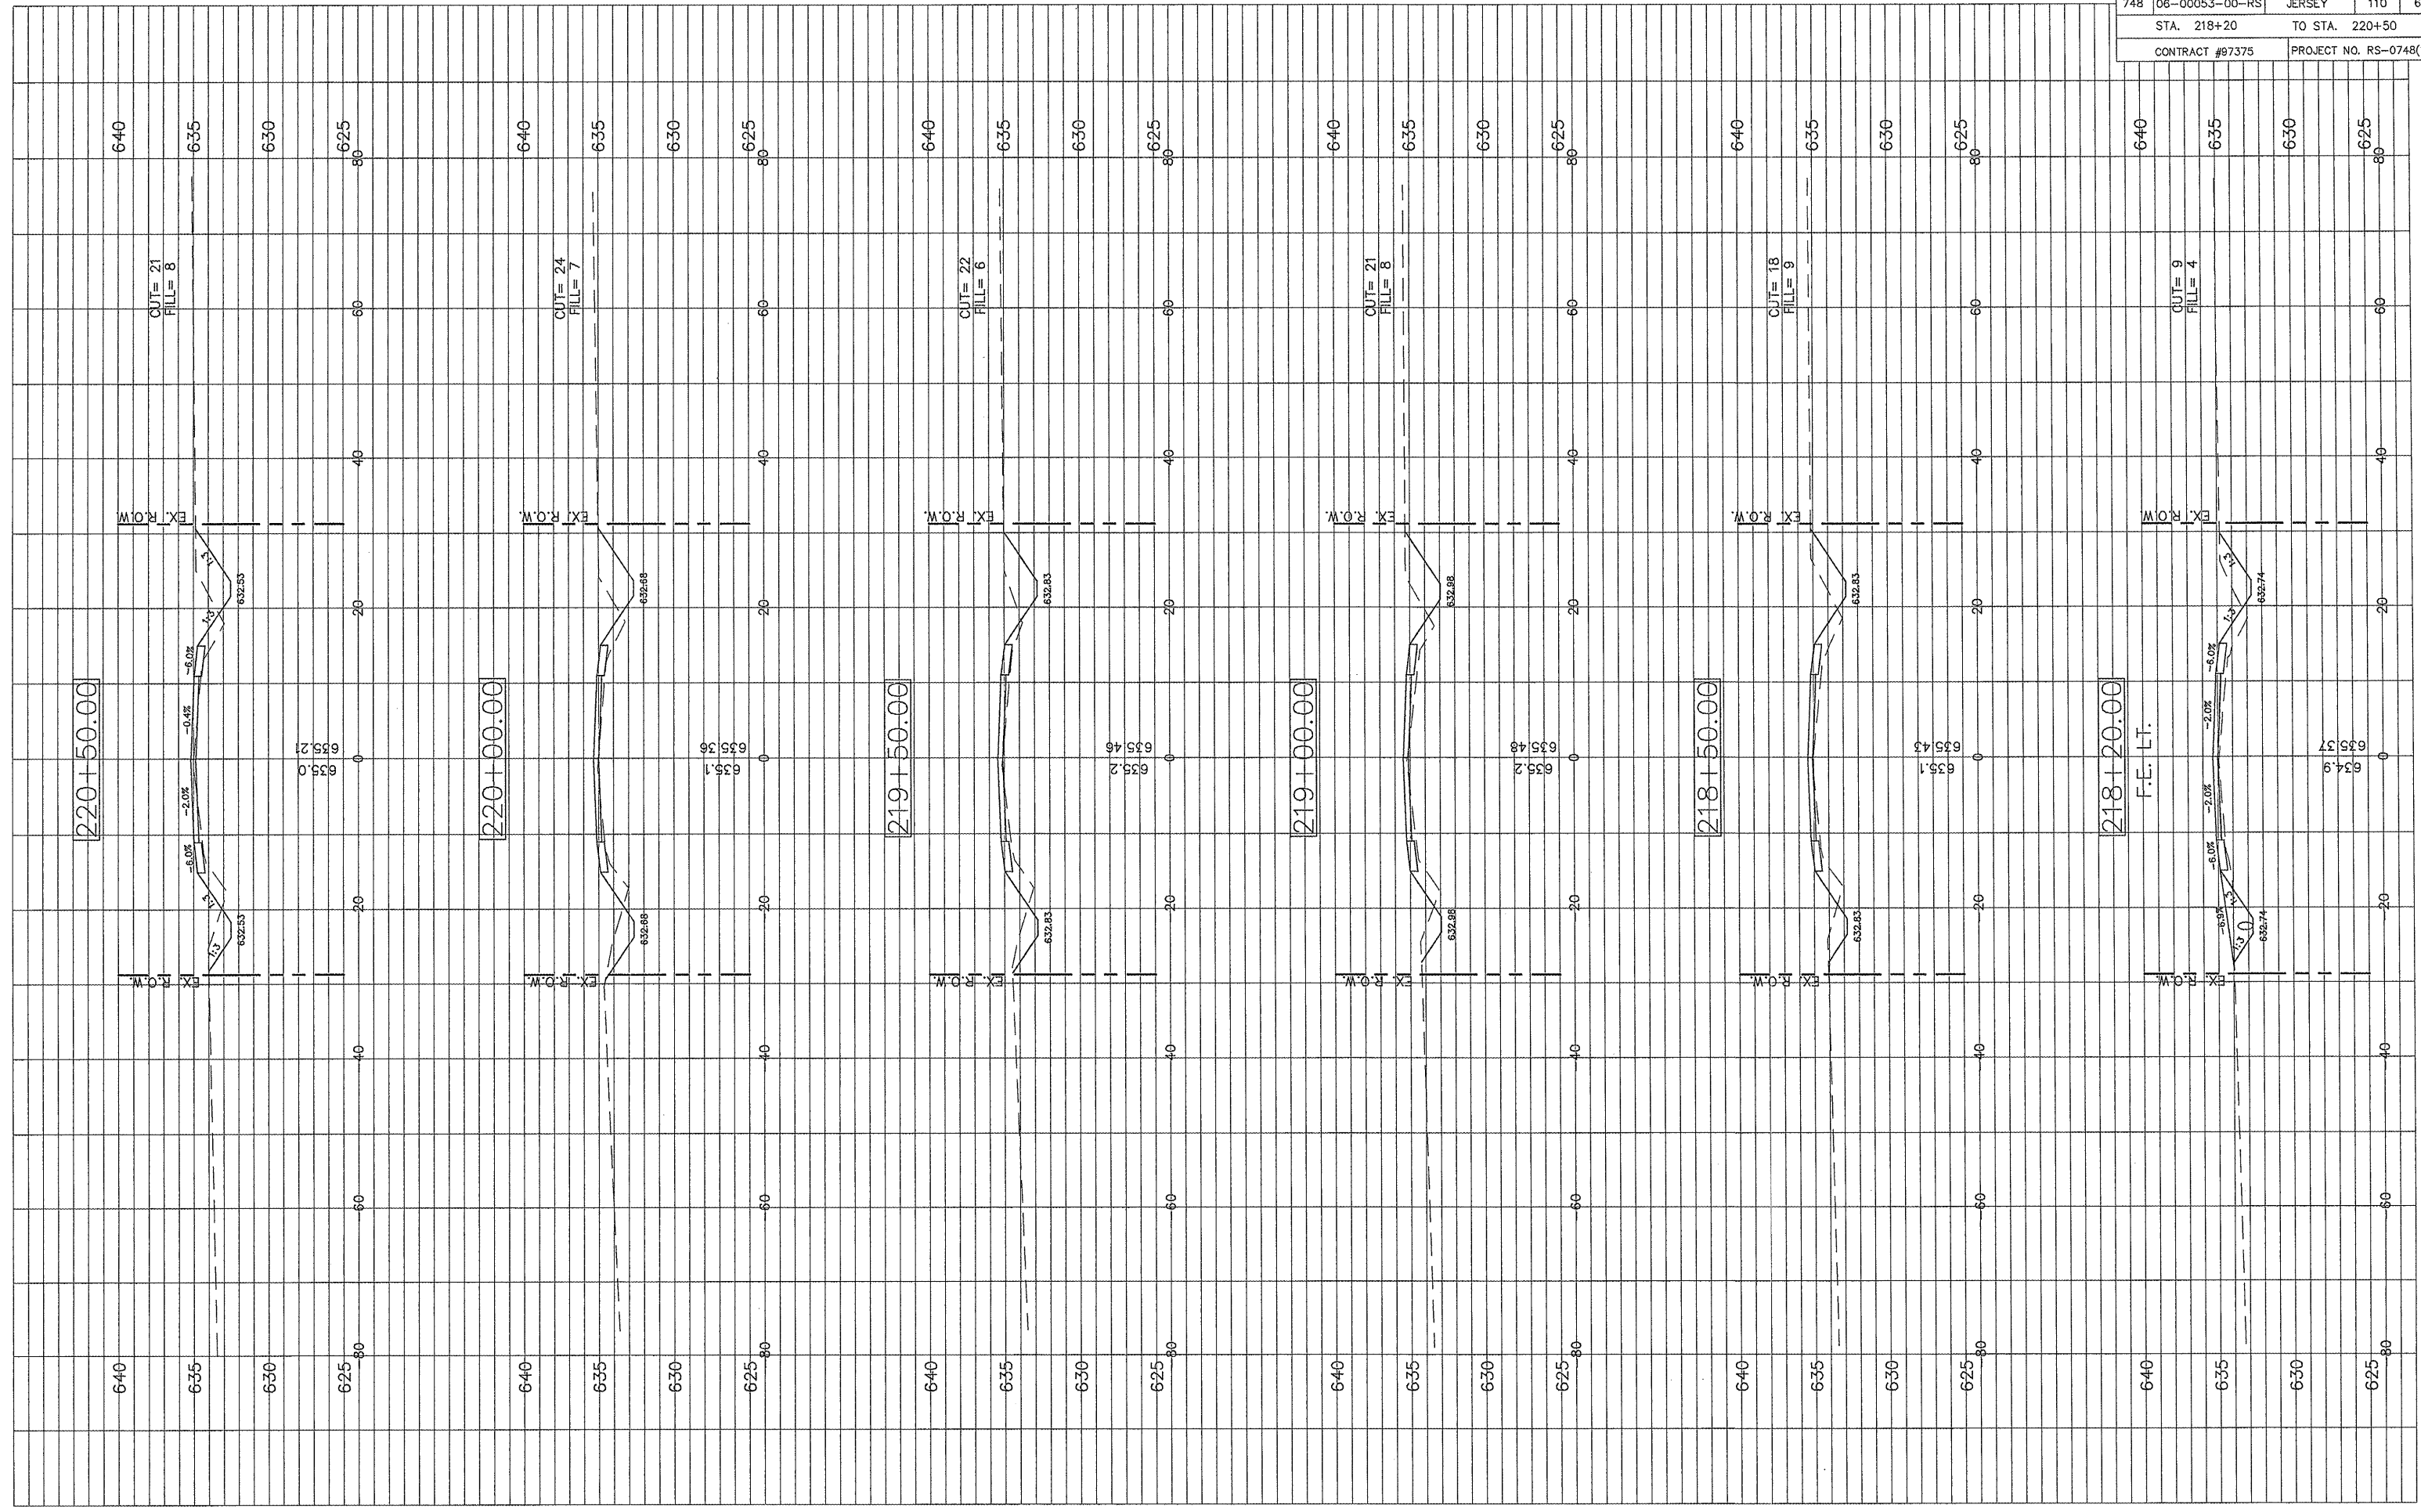

220+50.00

220+00.00

219+50.00

219+00.00

218+50.00

218+20.00

F.E. LT.

CUT= 21  
FILL= 8

CUT= 24  
FILL= 7

CUT= 22  
FILL= 6

CUT= 21  
FILL= 8

CUT= 18  
FILL= 9

CUT= 9  
FILL= 4

EX. R.O.W.

EX. R.O.W.

EX. R.O.W.

EX. R.O.W.

EX. R.O.W.

EX. R.O.W.

640

635

630

625

80

640

635

630

625

80

640

635

630

625

80

640

635

630

625

80

640

635

630

625

80

640

635

630

625

80

635.0

635.21

635.1

635.36

635.2

635.46

635.2

635.48

635.1

635.43

634.9

635.37

632.53

632.53

632.88

632.88

632.83

632.83

632.88

632.88

632.83

632.83

632.74

632.74

-6.0%

-2.0%

-0.4%

-6.0%

-6.0%

-6.0%

-6.0%

-6.0%

-2.0%

-0.0%

-6.0%

-2.0%

-0.0%

632.53

632.53

632.88

632.88

632.83

632.83

632.88

632.88

632.83

632.83

632.74

632.74