



REVISIONS	DATE	DESCRIPTION
5/27/08	RESURF IL 156	
7/30/09	REVISED SITE PLAN	
7/2/09	PLAN SPLIT	

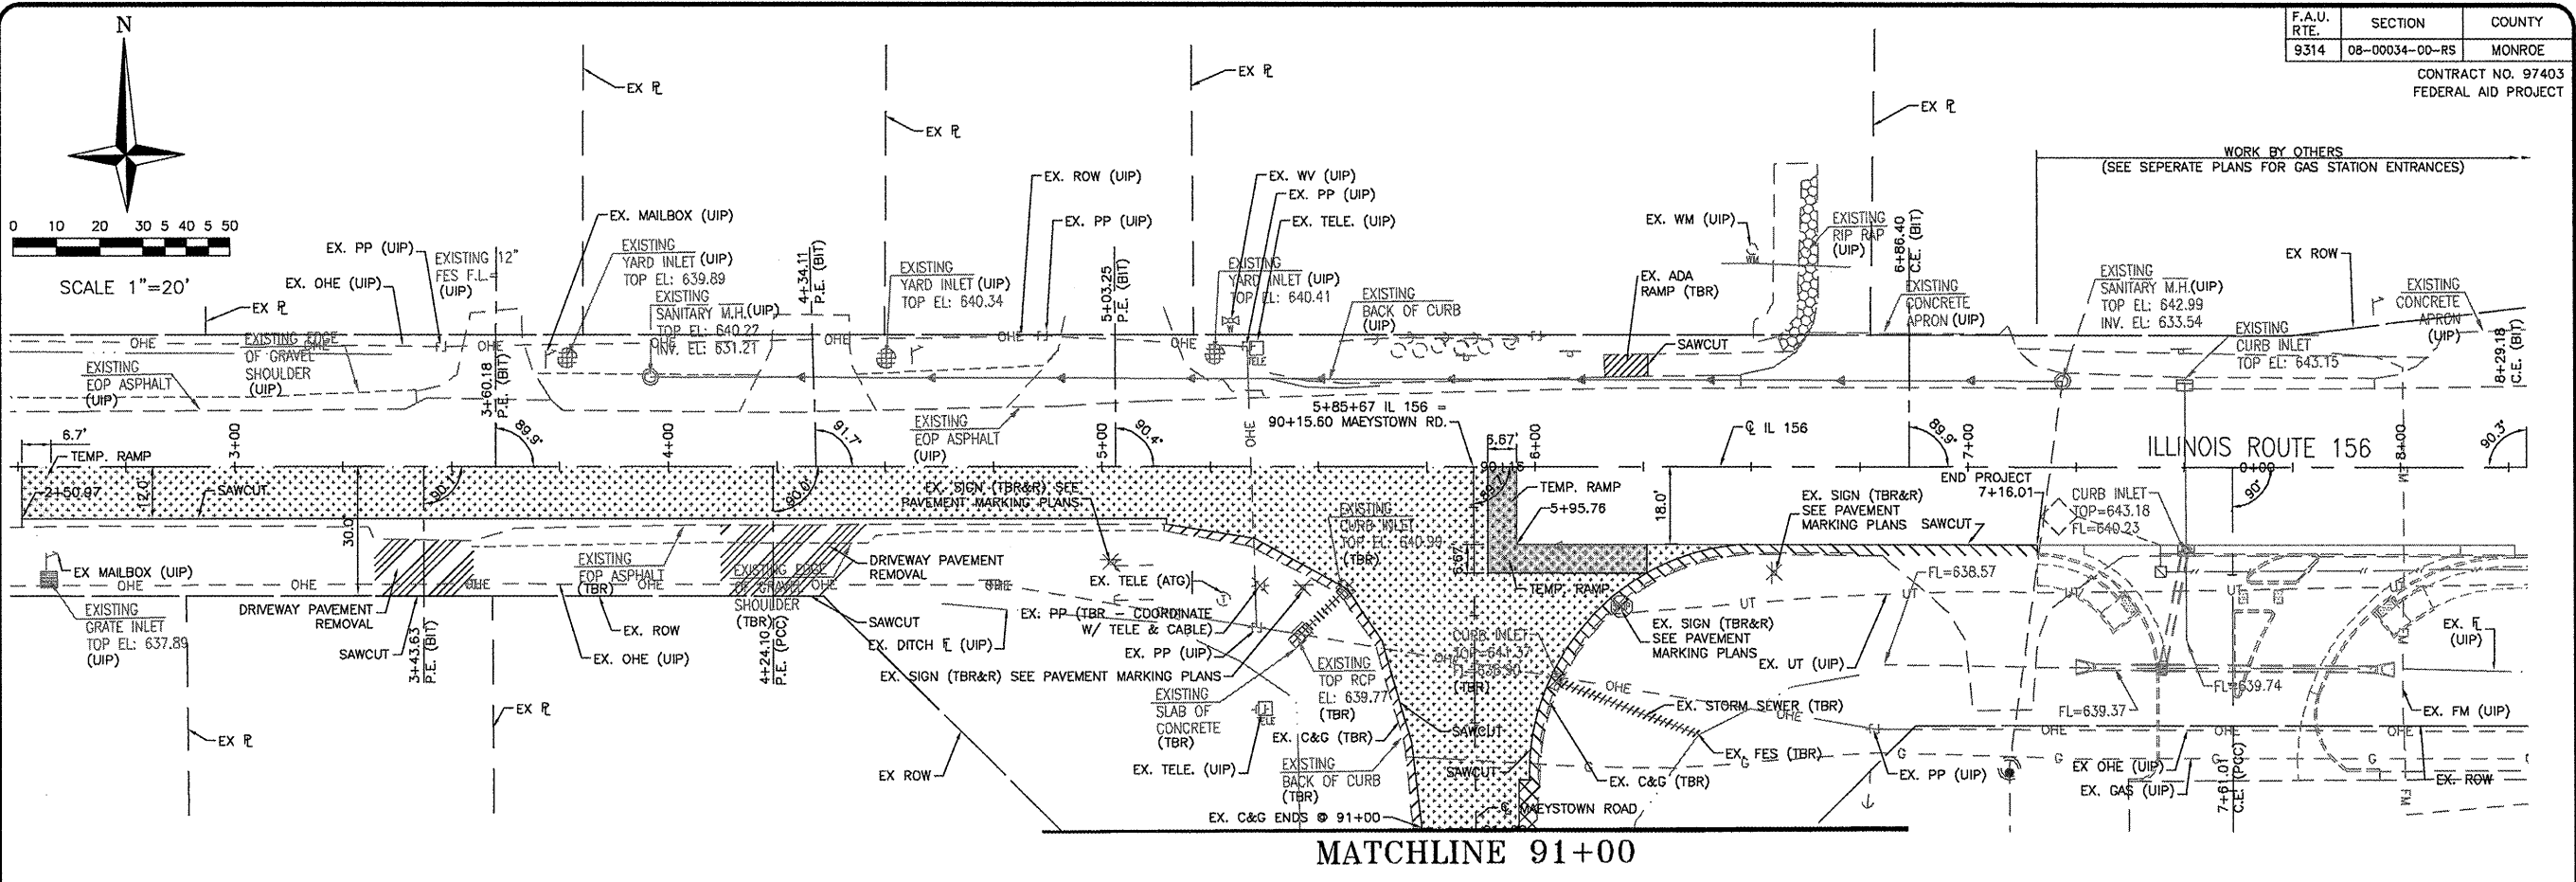


MATCHLINE 91+00

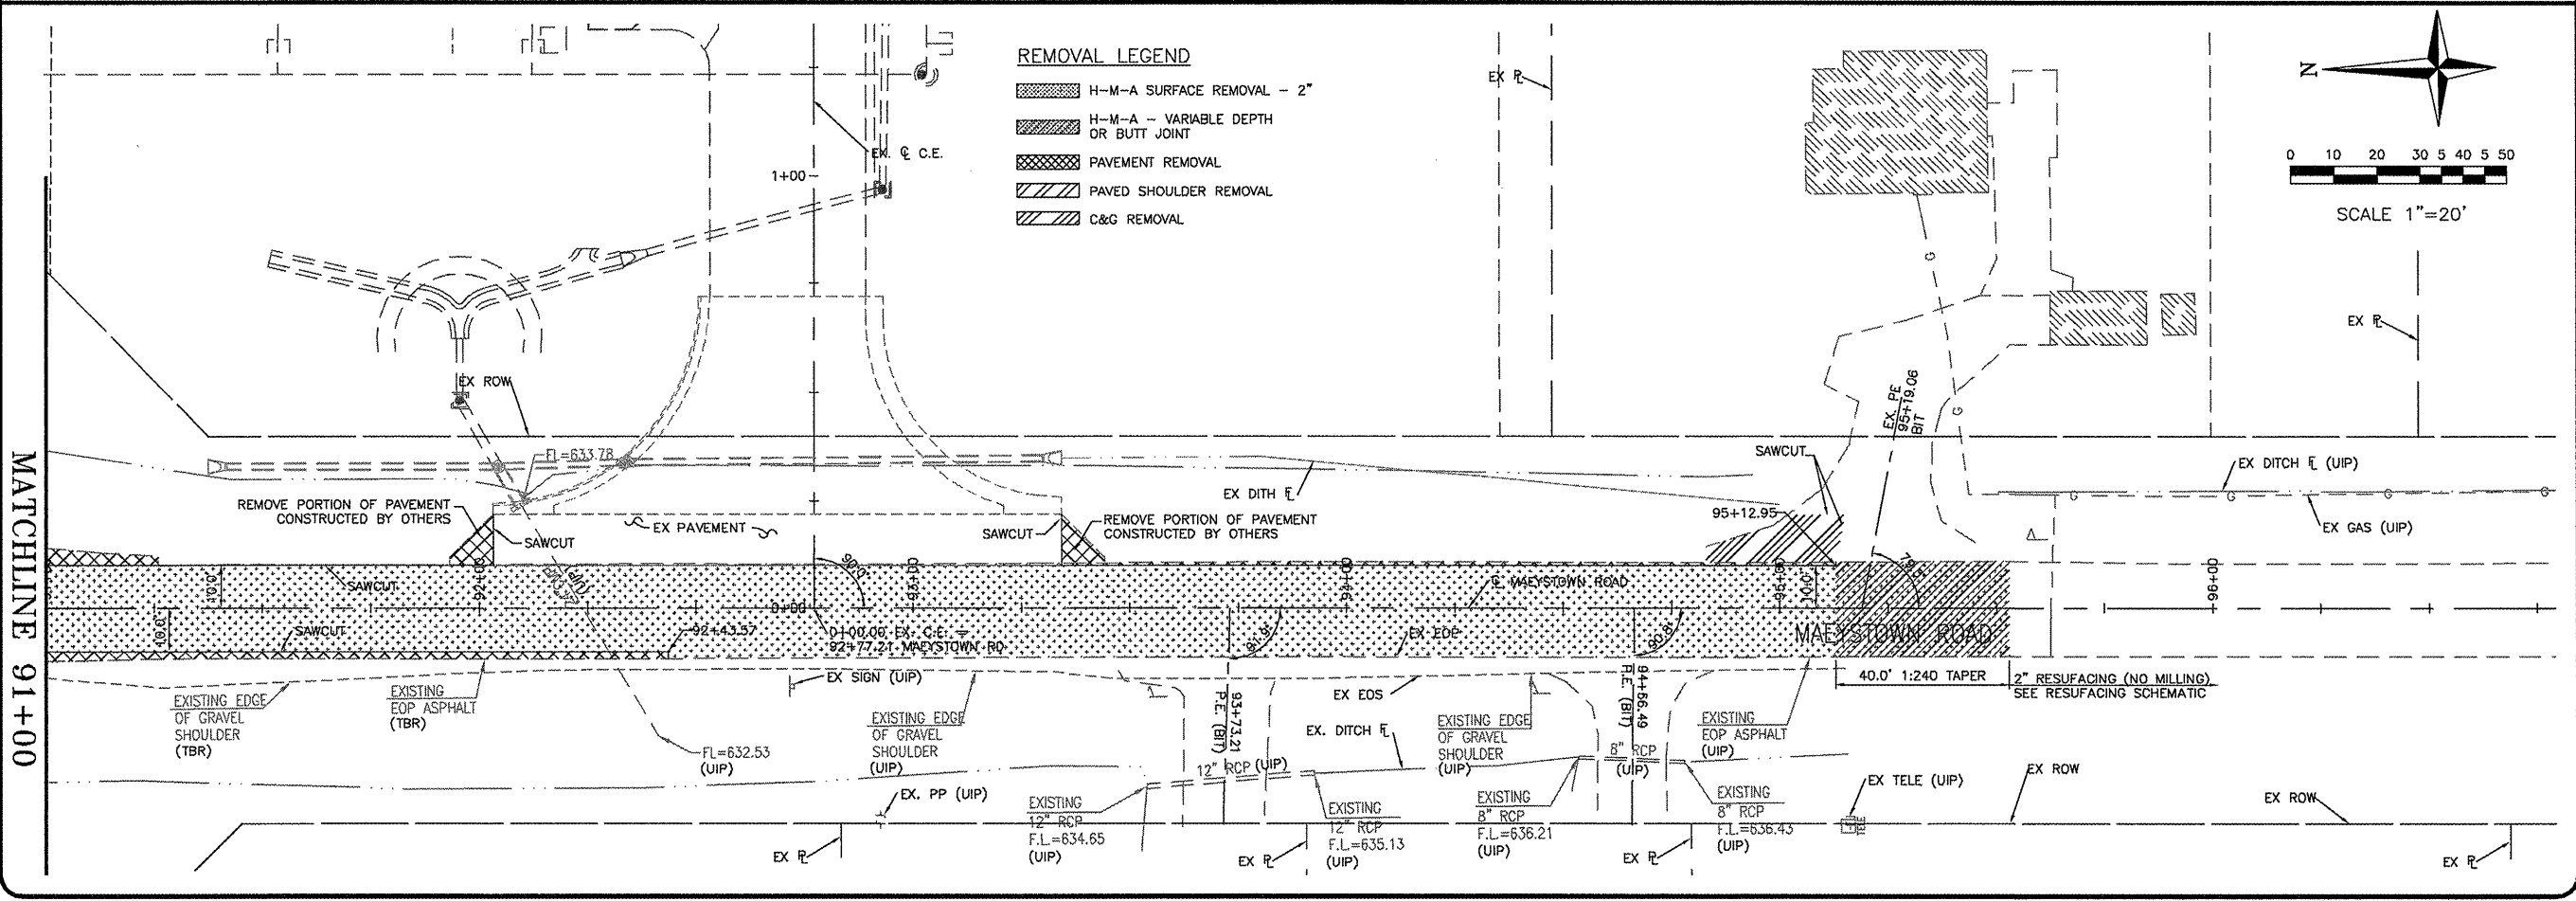

REMOVAL LEGEND

- H-M-A SURFACE REMOVAL - 2"
- H-M-A - VARIABLE DEPTH OR BUTT JOINT
- PAVEMENT REMOVAL
- PAVED SHOULDER REMOVAL
- C&G REMOVAL

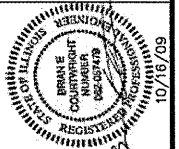

CBB Crawford, Bunte, Brammeier
Traffic and Transportation Engineers
St. Louis, Missouri/Glen Carbon, Illinois
314-878-6644 618-656-2612
Fax: 314-878-5875 E-Mail: cbb@cbttraffic.com

ROADWAY
REMOVAL PLAN
MONROE COUNTY
IL 156 & MAEYSTOWN ROAD
WATERLOO, ILLINOIS