

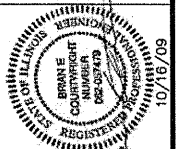


REVISIONS	DATE	DESCRIPTION
5/27/08	RESURF IL 156	
7/30/09	RESURF SITE PLAN	
7/2/09	PLAN SPLIT	
10/20/09	NO PATTERNS	

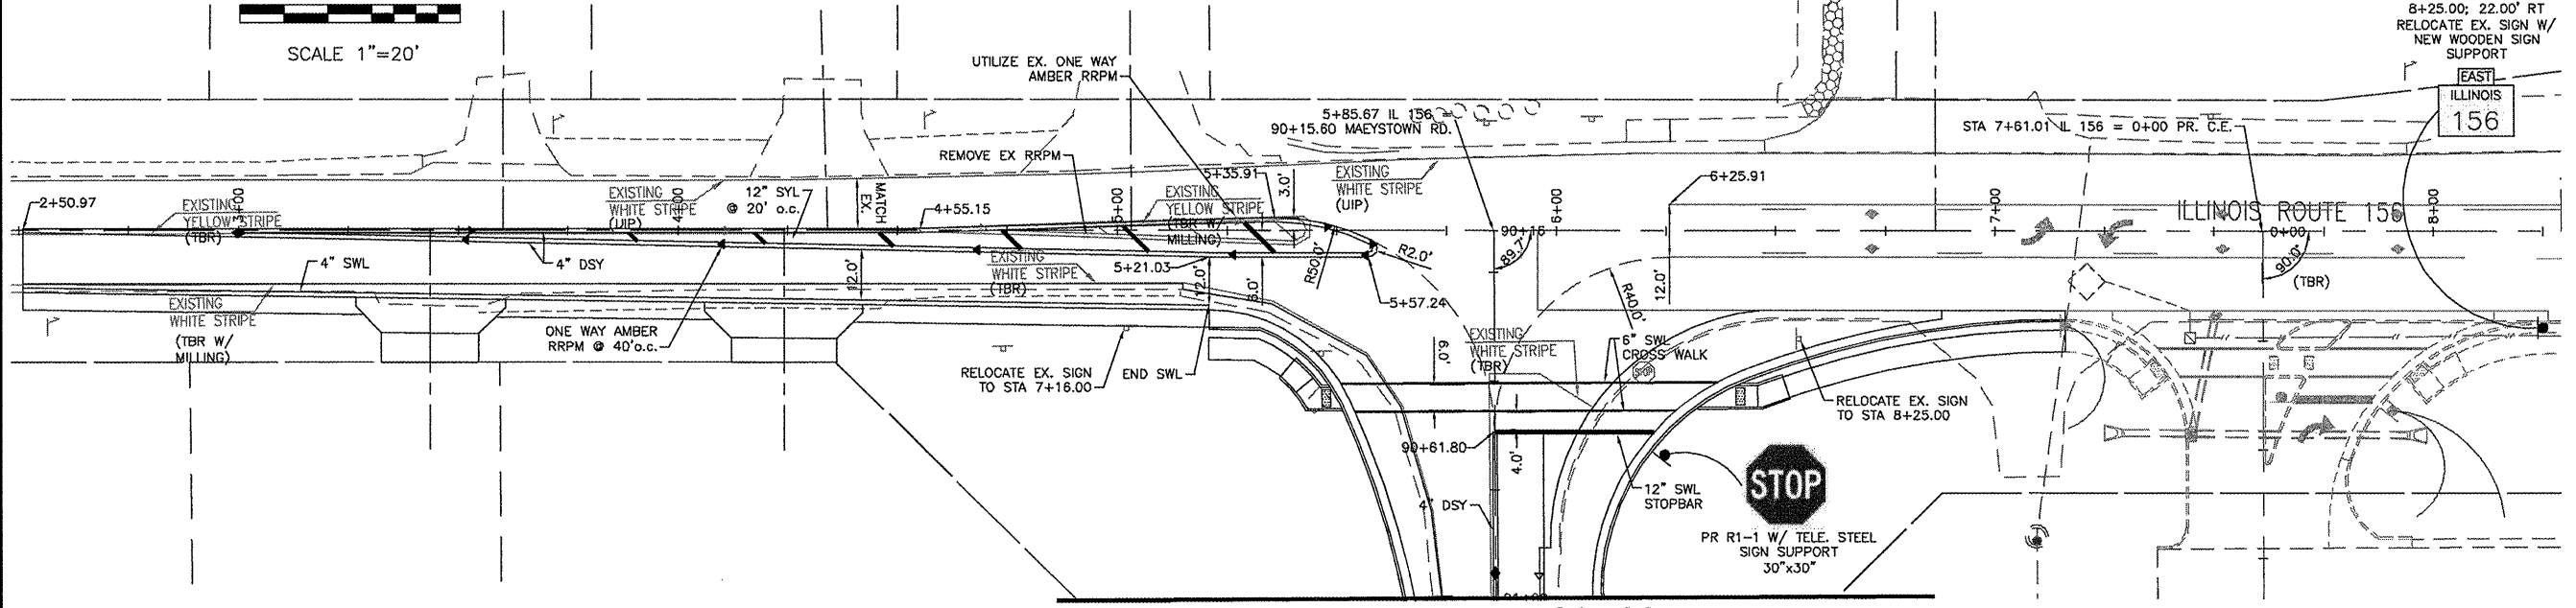



CBB Crawford, Bunte, Brammeier
Traffic and Transportation Engineers
St. Louis, Missouri / Glen Carbon, Illinois
314-878-6644 618-656-2612
Fax: 314-878-5876 E-Mail: cbb@cbstraff.com

ROADWAY
PAVEMENT MARKING PLAN
MONROE COUNTY
IL 156 & MAEYSTOWN ROAD
WATERLOO, ILLINOIS

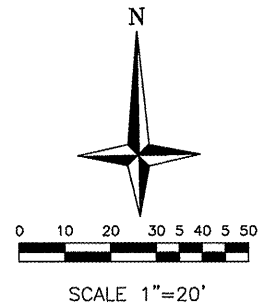

MATCHLINE 91+00

- PAVEMENT MARKING LEGEND**
- SWL- SOLID WHITE LINE
 - ABB- ABBREVIATED LETTERS AND SYMBOLS
 - DSY- DOUBLE SOLID YELLOW LINE
 - SYL- SOLID YELLOW LINE
 - YSD- YELLOW SKIP DASH
 - RRPM- RAISED REFLECTOR PAVEMENT MARKING
 - PR. 2-WAY AMBER RRPM
 - PR. 1-WAY WHITE RRPM
 - EX. 1-WAY AMBER RRPM (UIP)
 - EX. 2-WAY AMBER RRPM (UIP)
 - EX. 1-WAY WHITE RRPM (UIP)

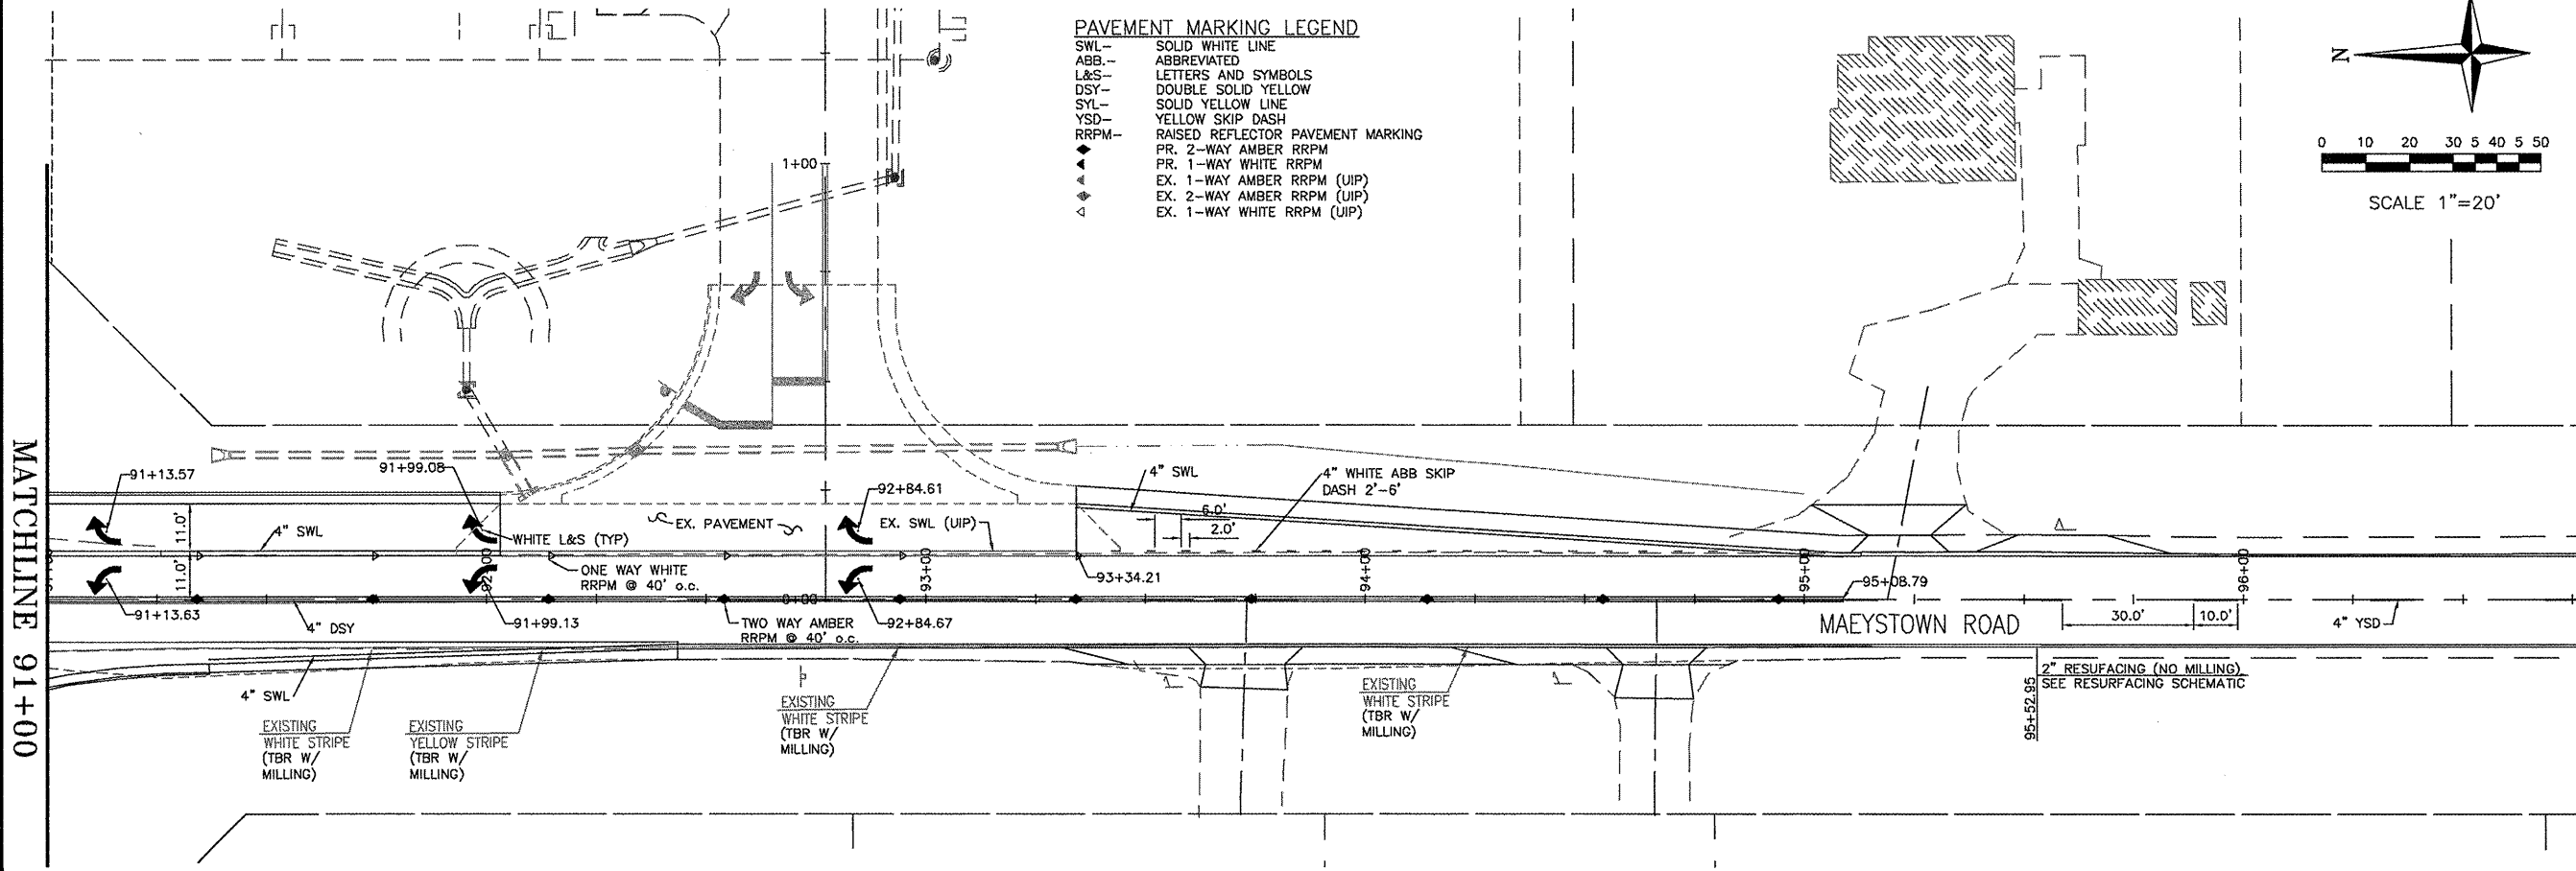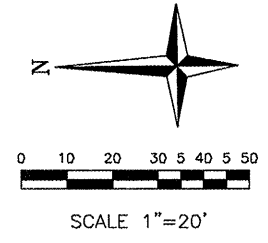

MATCHLINE 91+00