



DETAIL A  
(Not to Scale)

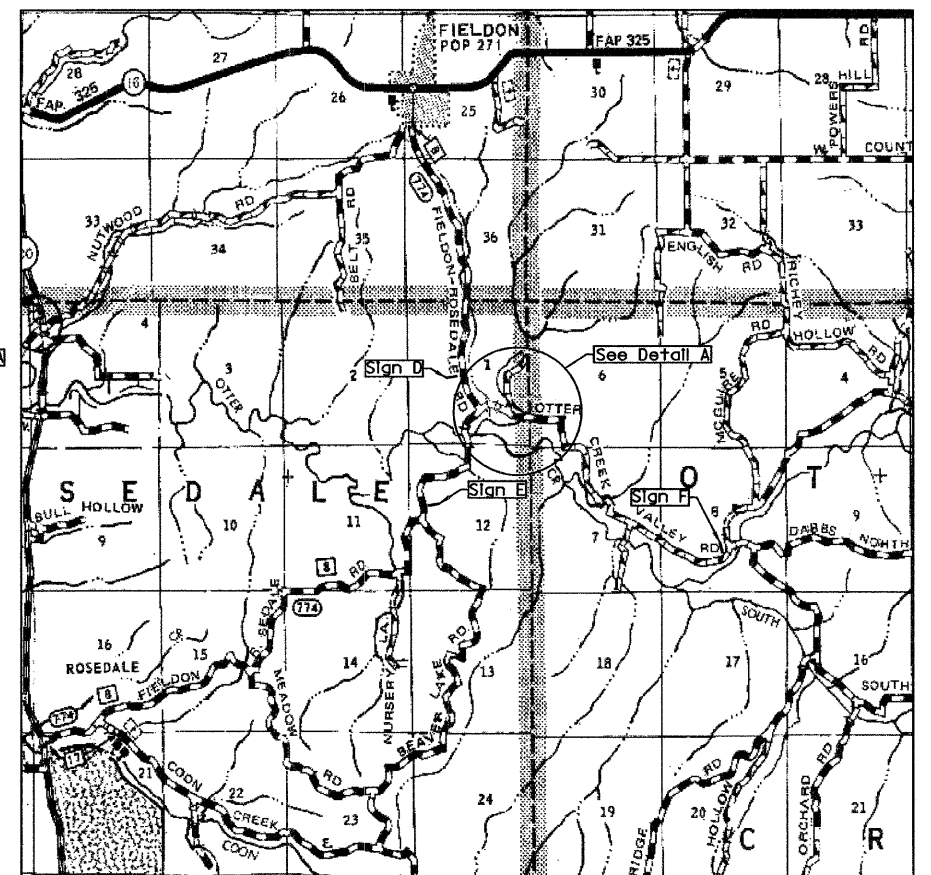

BARRICADE LOCATION  
(Not to Scale)

LEGEND

- SIGN A - "ROAD CLOSED AHEAD"  
W20-3(O) 4848
- SIGN B - BLR STANDARD 21
- SIGN C - "ROAD CLOSED 500 FEET"  
W20-3(O) 4848
- SIGN D - "ROAD CLOSED AHEAD"  
W20-3(O) 4848 M4-9L 3024
- SIGN E - "ROAD CLOSED AHEAD"  
W20-3(O) 4848 M4-9R 3024
- SIGN F - "ROAD CLOSED 2 MILES AHEAD"  
W20-3(O) 4848

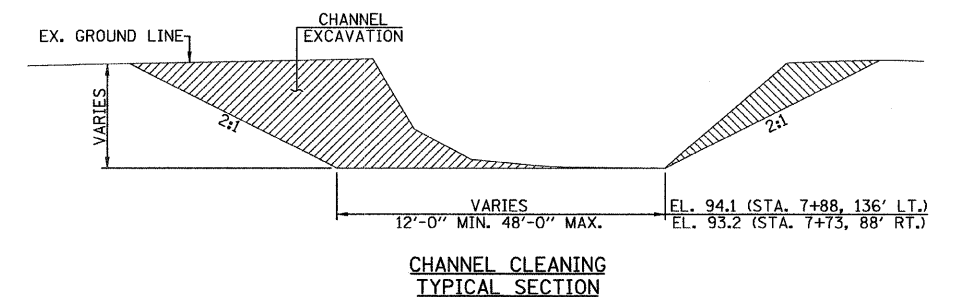

CHANNEL CLEANING  
TYPICAL SECTION

FILE NAME =	USER NAME = #USER#	DESIGNED -	REVISED -	<p>Allen Henderson &amp; Associates, Inc. Civil and Structural Engineers Springfield, IL 62703 Phone: (217)544-8033 IL Design Firm No. 184-001907</p>	<p><b>CONTOUR &amp; BARRICADE LOCATION PLAN</b></p>	T-R.	SECTION	COUNTY	TOTAL SHEETS	SHEET NO.	
#FILE#		DRAWN -	REVISED -			81	05-10012-00-BR	JERSEY	19	3	
PLOT SCALE = #SCALE#		CHECKED -	REVISED -			CONTRACT NO. 97409					
PLOT DATE = #DATE#		DATE -	REVISED -			FED. ROAD DIST. NO. ILLINOIS FED. AID PROJECT					
SCALE: 1" = 30'					SHEET NO. 3 OF 19 SHEETS		STA. _____ TO STA. _____				