


FINAL SURVEY	DATE
SURVEYED	BY
NOTE BOOK	NO.
TEMP. PLATE	AREAS CHECKED
AREAS CHECKED	

ORIGINAL SURVEY	DATE
SURVEYED	BY
NOTE BOOK	NO.
TEMP. PLATE	AREAS CHECKED
AREAS CHECKED	

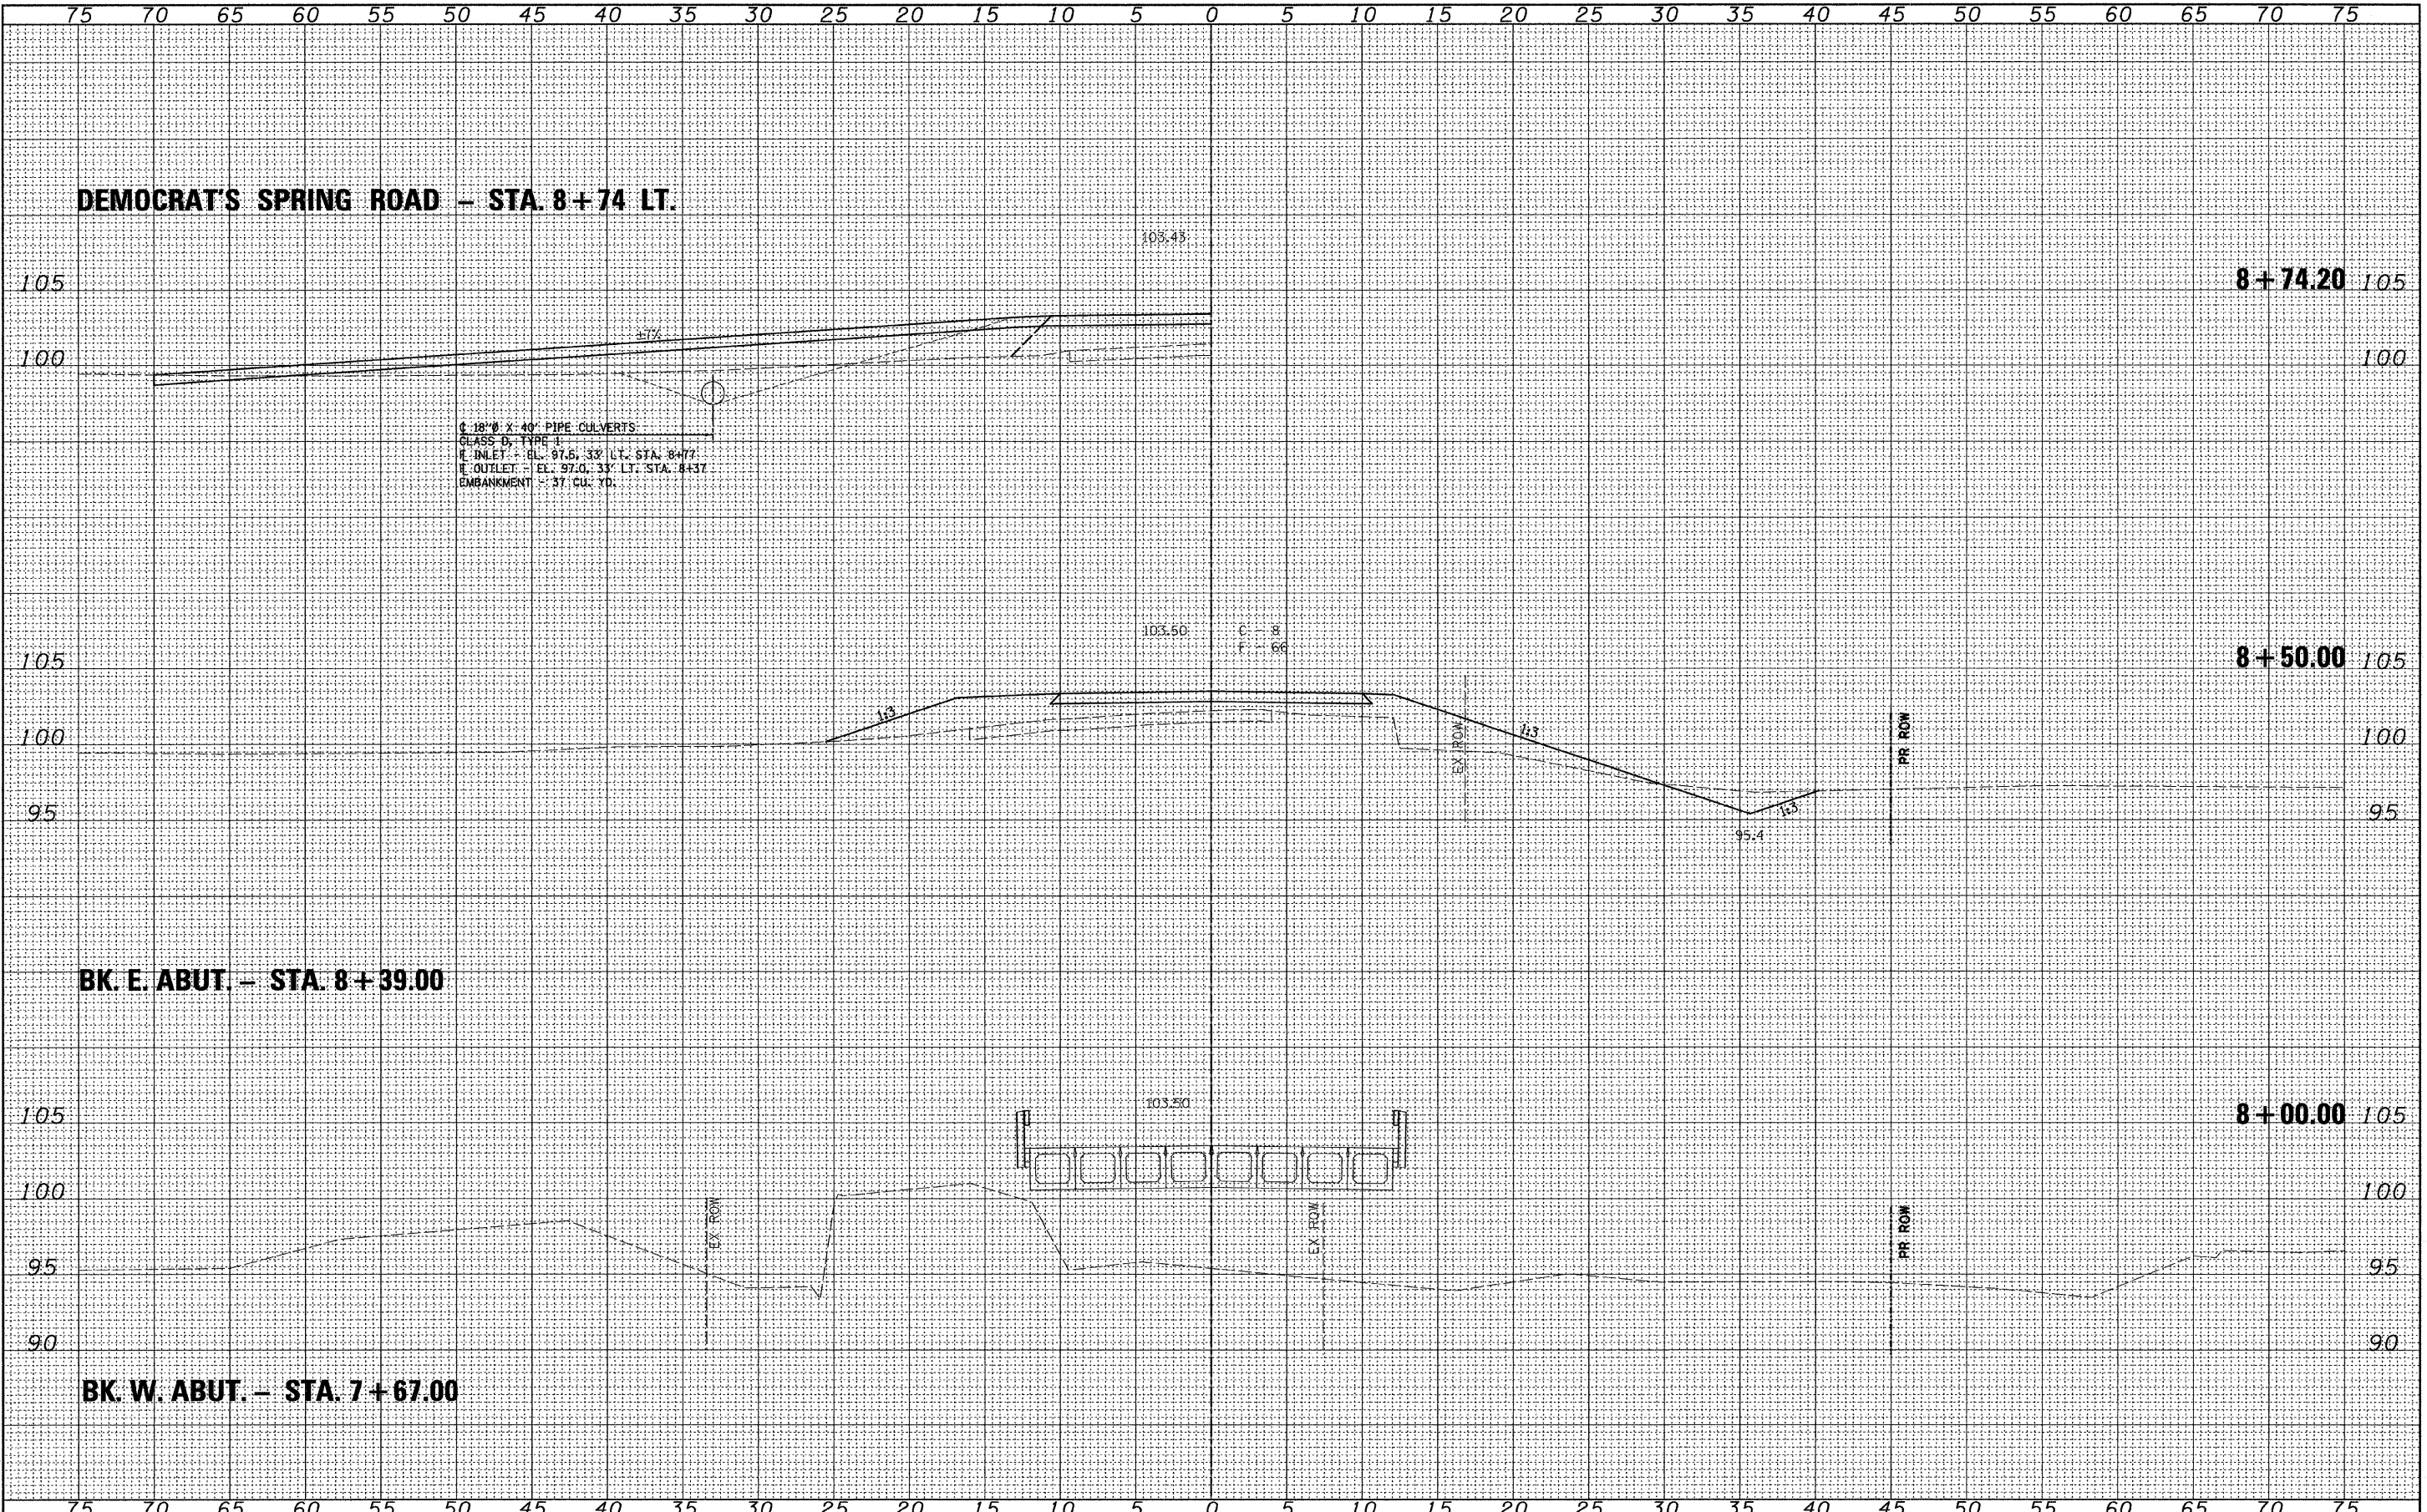

FILE NAME - #FILE#

USER NAME - #USER#	DESIGNED -	REVISED -
PLOT SCALE - #SCALE#	DRAWN -	REVISED -
PLOT DATE - #DATE#	CHECKED -	REVISED -
	DATE -	REVISED -

Allen Henderson & Associates, Inc.
 Civil and Structural Engineers Springfield, IL
 62703 Phone: (217)544-8033 IL Design Firm
 No. 184-001907

CROSS SECTIONS
 SCALE: 1" = 5' SHEET NO. 15 OF 19 SHEETS STA. 5+20.00 TO STA 6+00.00

RT.	SECTION	COUNTY	TOTAL SHEETS	SHEET NO.
81	05-10012-00-BR	JERSEY	19	15
FED. ROAD DIST. NO.			ILLINOIS FED. AID PROJECT	

CONTRACT NO. 97409