



TYPICAL SECTION #3
THIRD TRAVEL LANE
WITH MEDIAN LEFT TURN LANE AND OPEN DRAINAGE
 FAP 331 (IL 13)
 (LOOKING IN DIRECTION OF TRAVEL)

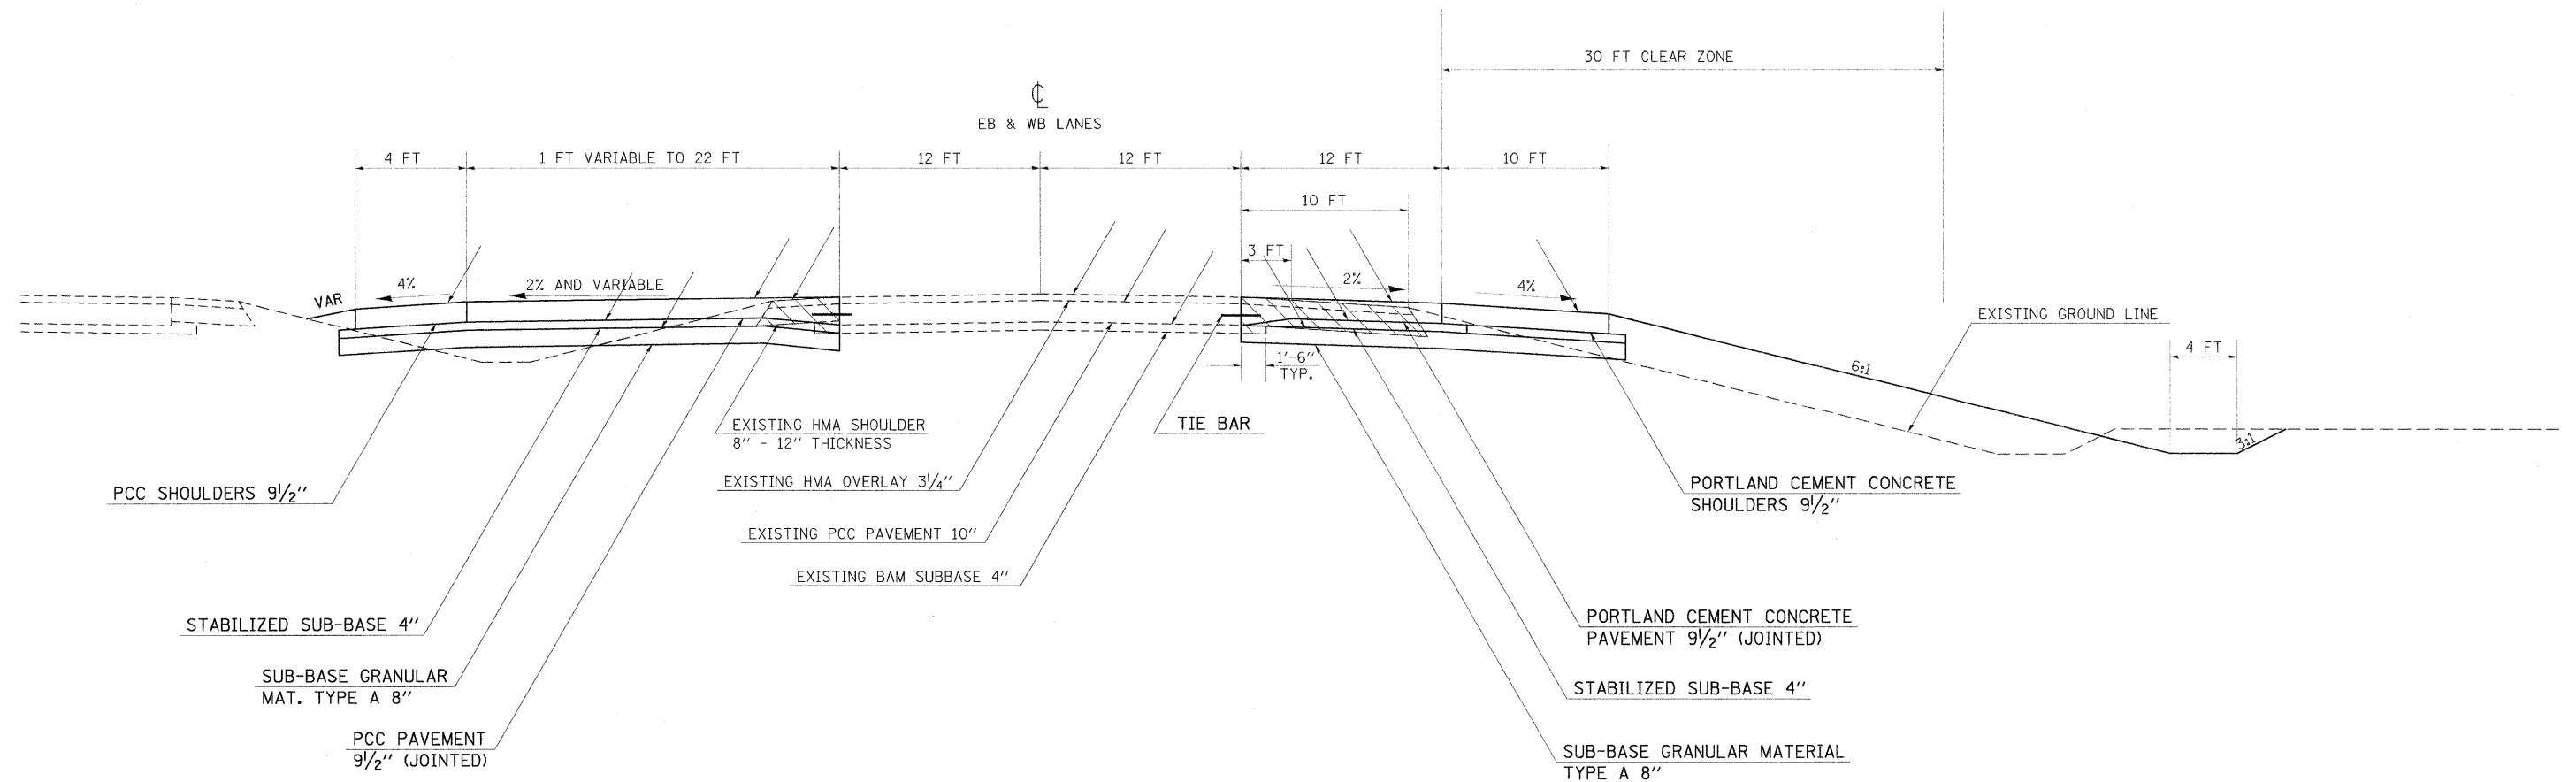

TO BE USED:

EASTBOUND LANES:
 STA 651+46.00 TO STA 656+65.44

WESTBOUND LANES:
 STA 686+19.59 TO STA 691+40.00

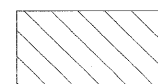

PAVED SHOULDER REMOVAL

STRUCTURAL DESIGN TRAFFIC:	YEAR 2019
PV = 31,945	SU = 2,140 MU = 1,235
ROAD CLASSIFICATION:	CLASS I
PERCENT OF STRUCTURAL DESIGN TRAFFIC IN DESIGN LANE:	
P = 20%	S = 40% M = 40%
TRAFFIC FACTOR:	MINIMUM = 5.38 ACTUAL TF = 9.36
SUBGRADE SUPPORT RATING:	POOR

FILE NAME =	USER NAME = shepardgd	DESIGNED -	REVISED -	STATE OF ILLINOIS DEPARTMENT OF TRANSPORTATION	TYPICAL SECTIONS	F.A.P. RTE.	SECTION	COUNTY	TOTAL SHEETS	SHEET NO.
ca:\pwork\pwork\DOT\SHEPARDGD\dms47330\F	dstam13-sht-typ10a1.dgn	DRAWN -	REVISED -			331	(1-2)N-2,R;(1X-1)N-3,R-2	WILLIAMSON	202	12
	PLOT SCALE = 50.0000' / IN.	CHECKED -	REVISED -			CONTRACT NO. 98857				
	PLOT DATE = 10/14/2009	DATE -	REVISED -			FED. ROAD DIST. NO. ILLINOIS FED. AID PROJECT				