
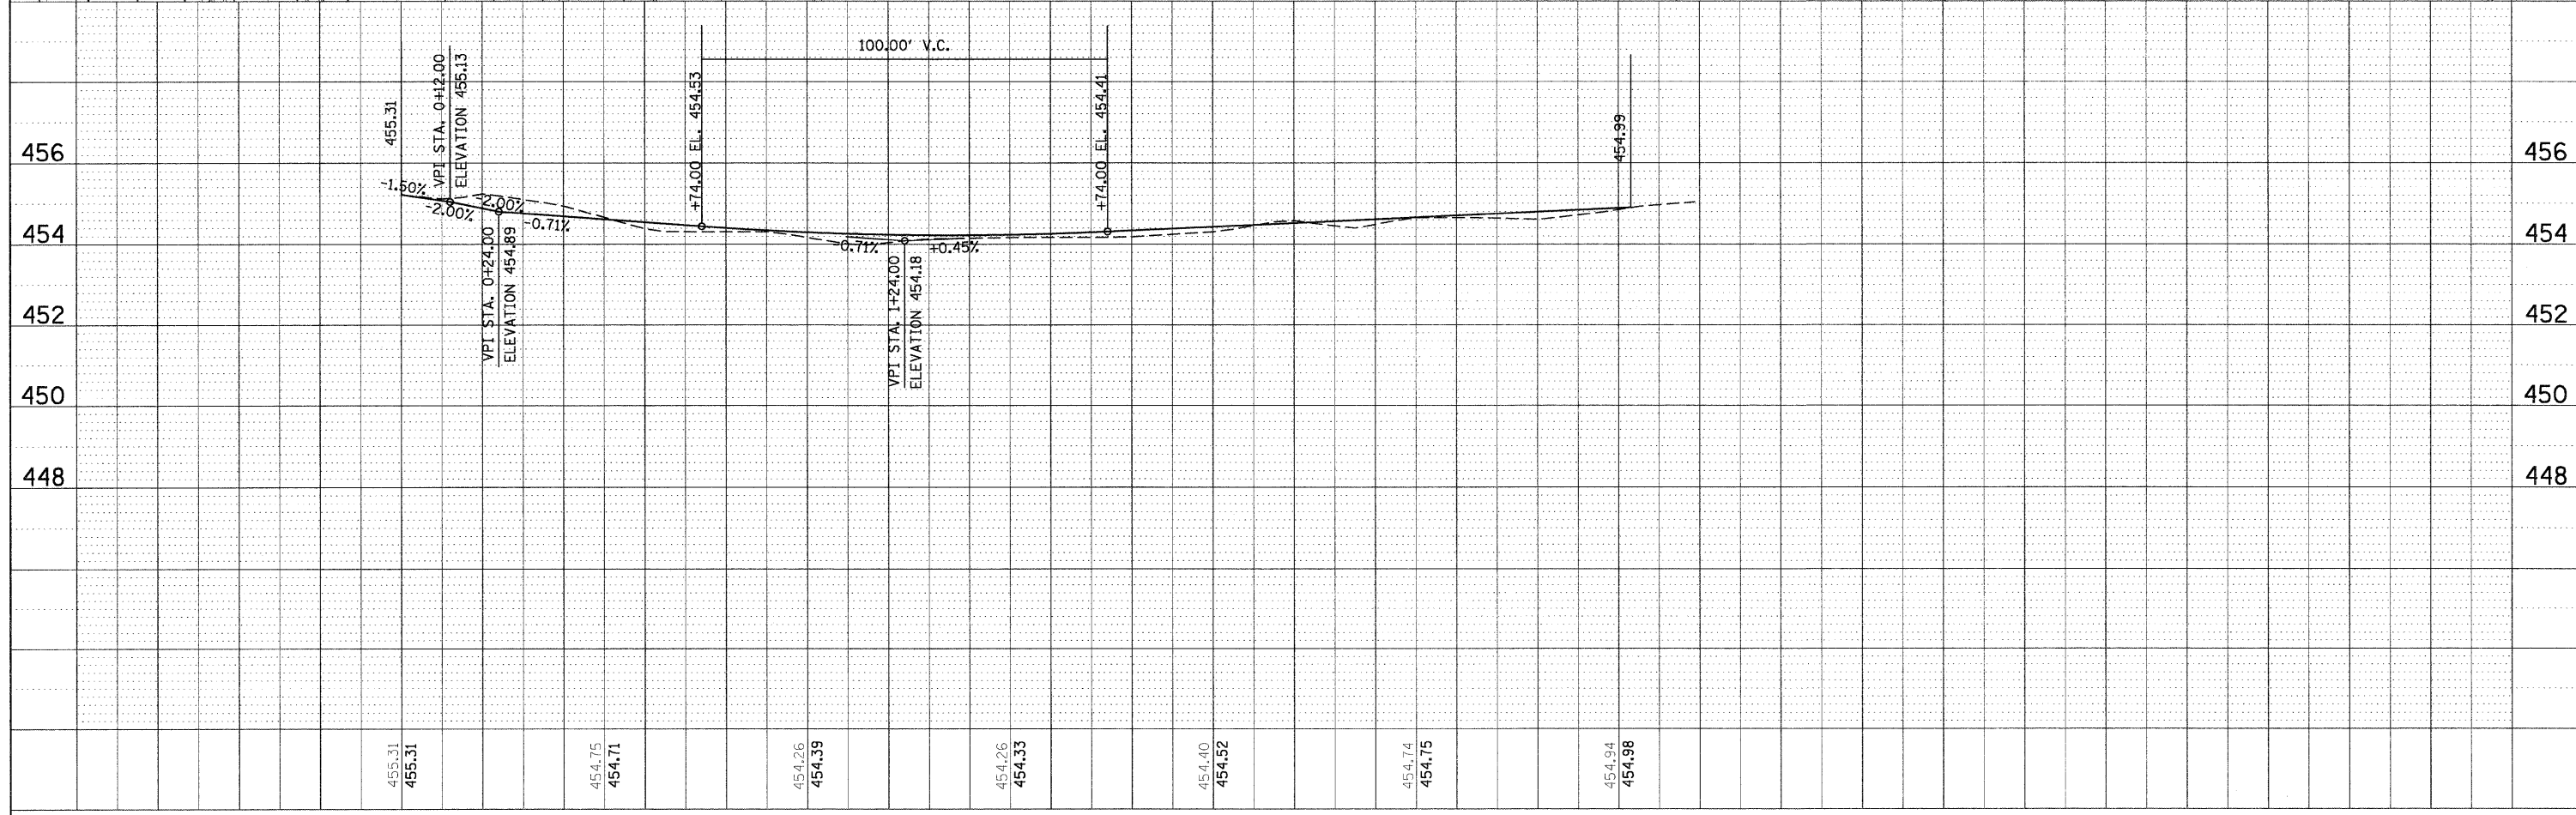


PLAN SURVEYED BY DATE
 PLOTTED BY DATE
 NOTE BOOK NO. RT. OF WAY CHECKED
 CAD FILE NAME

PROFILE SURVEYED BY DATE
 PLOTTED BY DATE
 NOTE BOOK NO. STRUCTURE NOTATIONS CHECKED

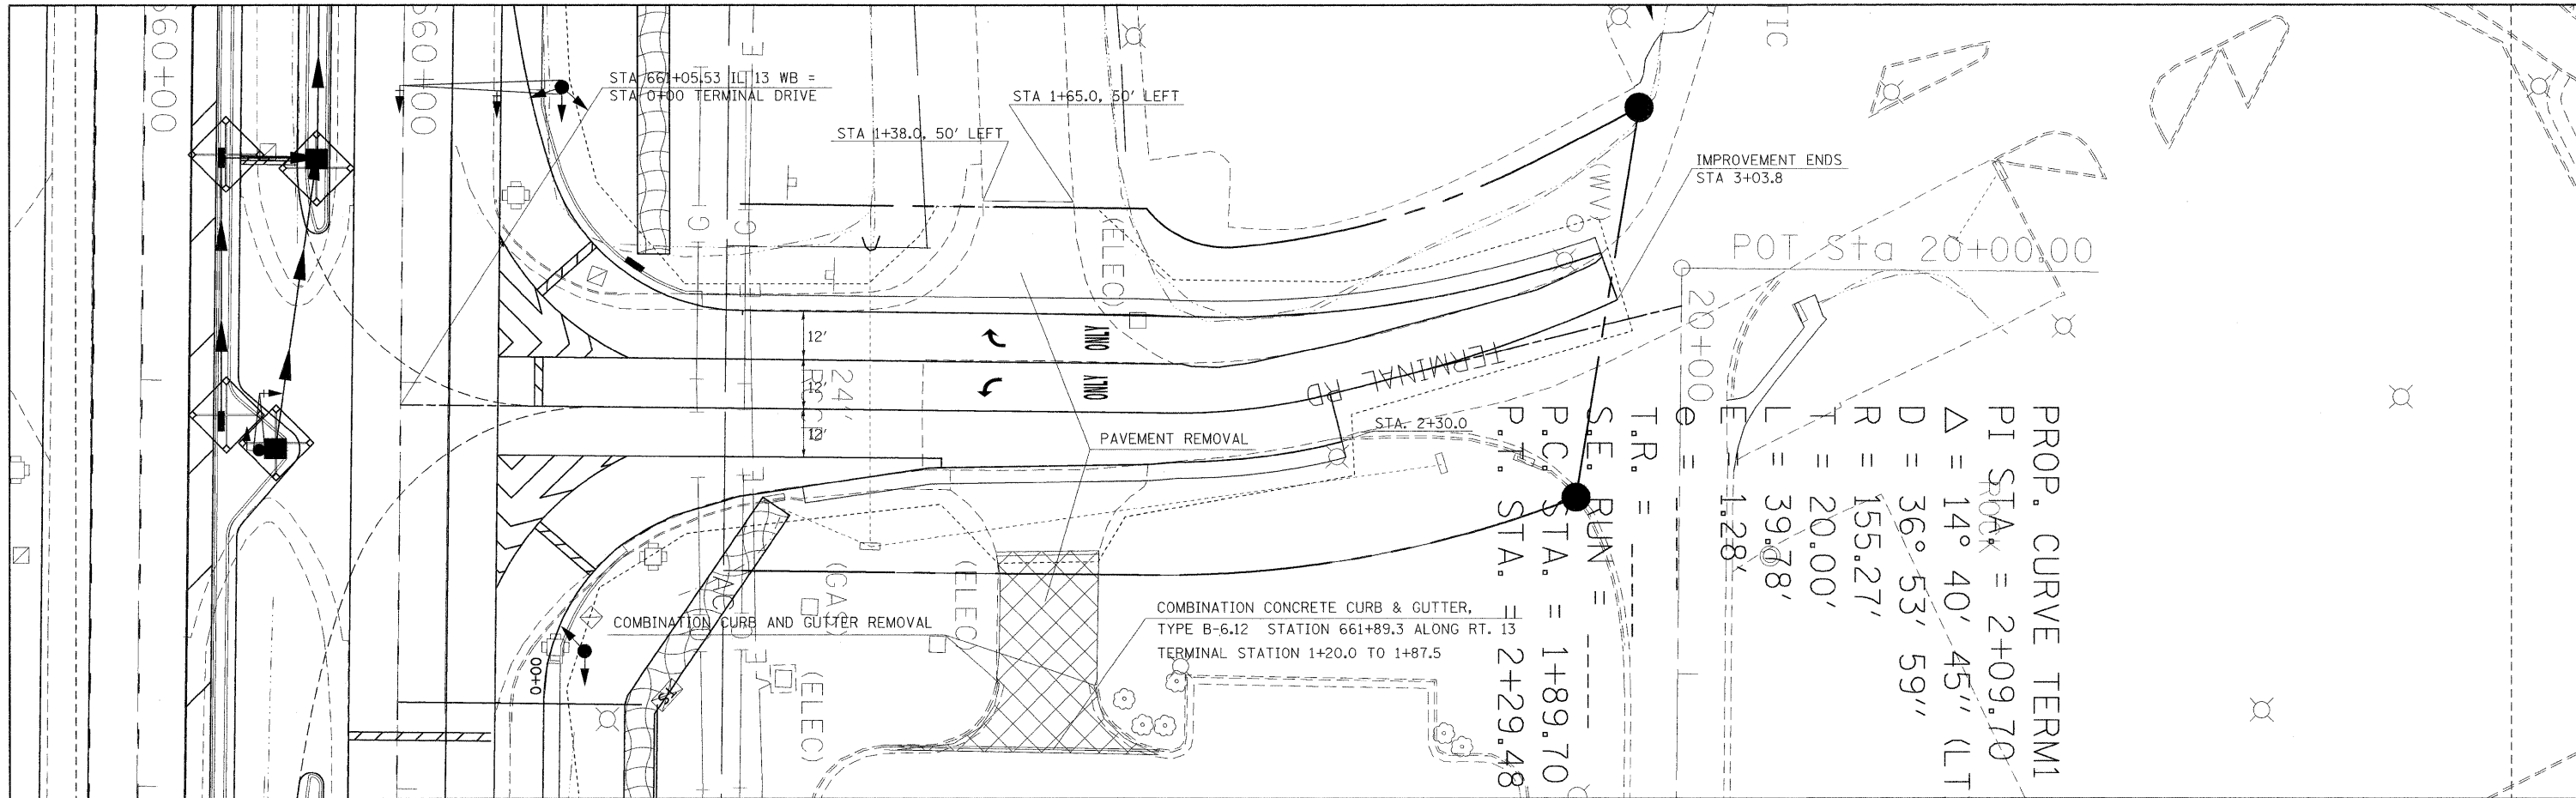

FILE NAME =	USER NAME = shepardgd	DESIGNED -	REVISED -	STATE OF ILLINOIS DEPARTMENT OF TRANSPORTATION		PLAN PROFILE AT TERMINAL		F.A.P. RTE.	SECTION	COUNTY	TOTAL SHEETS	SHEET NO.
ct:\pwwork\pwwid01\SHEPARDGD\dms47330\Fedsta13-sht-plnprf.dgn		DRAWN -	REVISED -					331	(1-2)N-2,R;(1X-1)N-3,R-2	WILLIAMSON	202	38
PLOT SCALE = 20.0000' / IN.		CHECKED -	REVISED -					CONTRACT NO. 98857				
PLOT DATE = 10/14/2009		DATE -	REVISED -					ILLINOIS FED. AID PROJECT				