


BY: _____ DATE: _____
 SURVEYED _____
 PLOTTED _____
 NOTE BOOK _____
 TEMPLATE _____
 AREAS CHECKED _____
 NO. _____

BY: _____ DATE: _____
 SURVEYED _____
 PLOTTED _____
 NOTE BOOK _____
 TEMPLATE _____
 AREAS CHECKED _____
 NO. _____

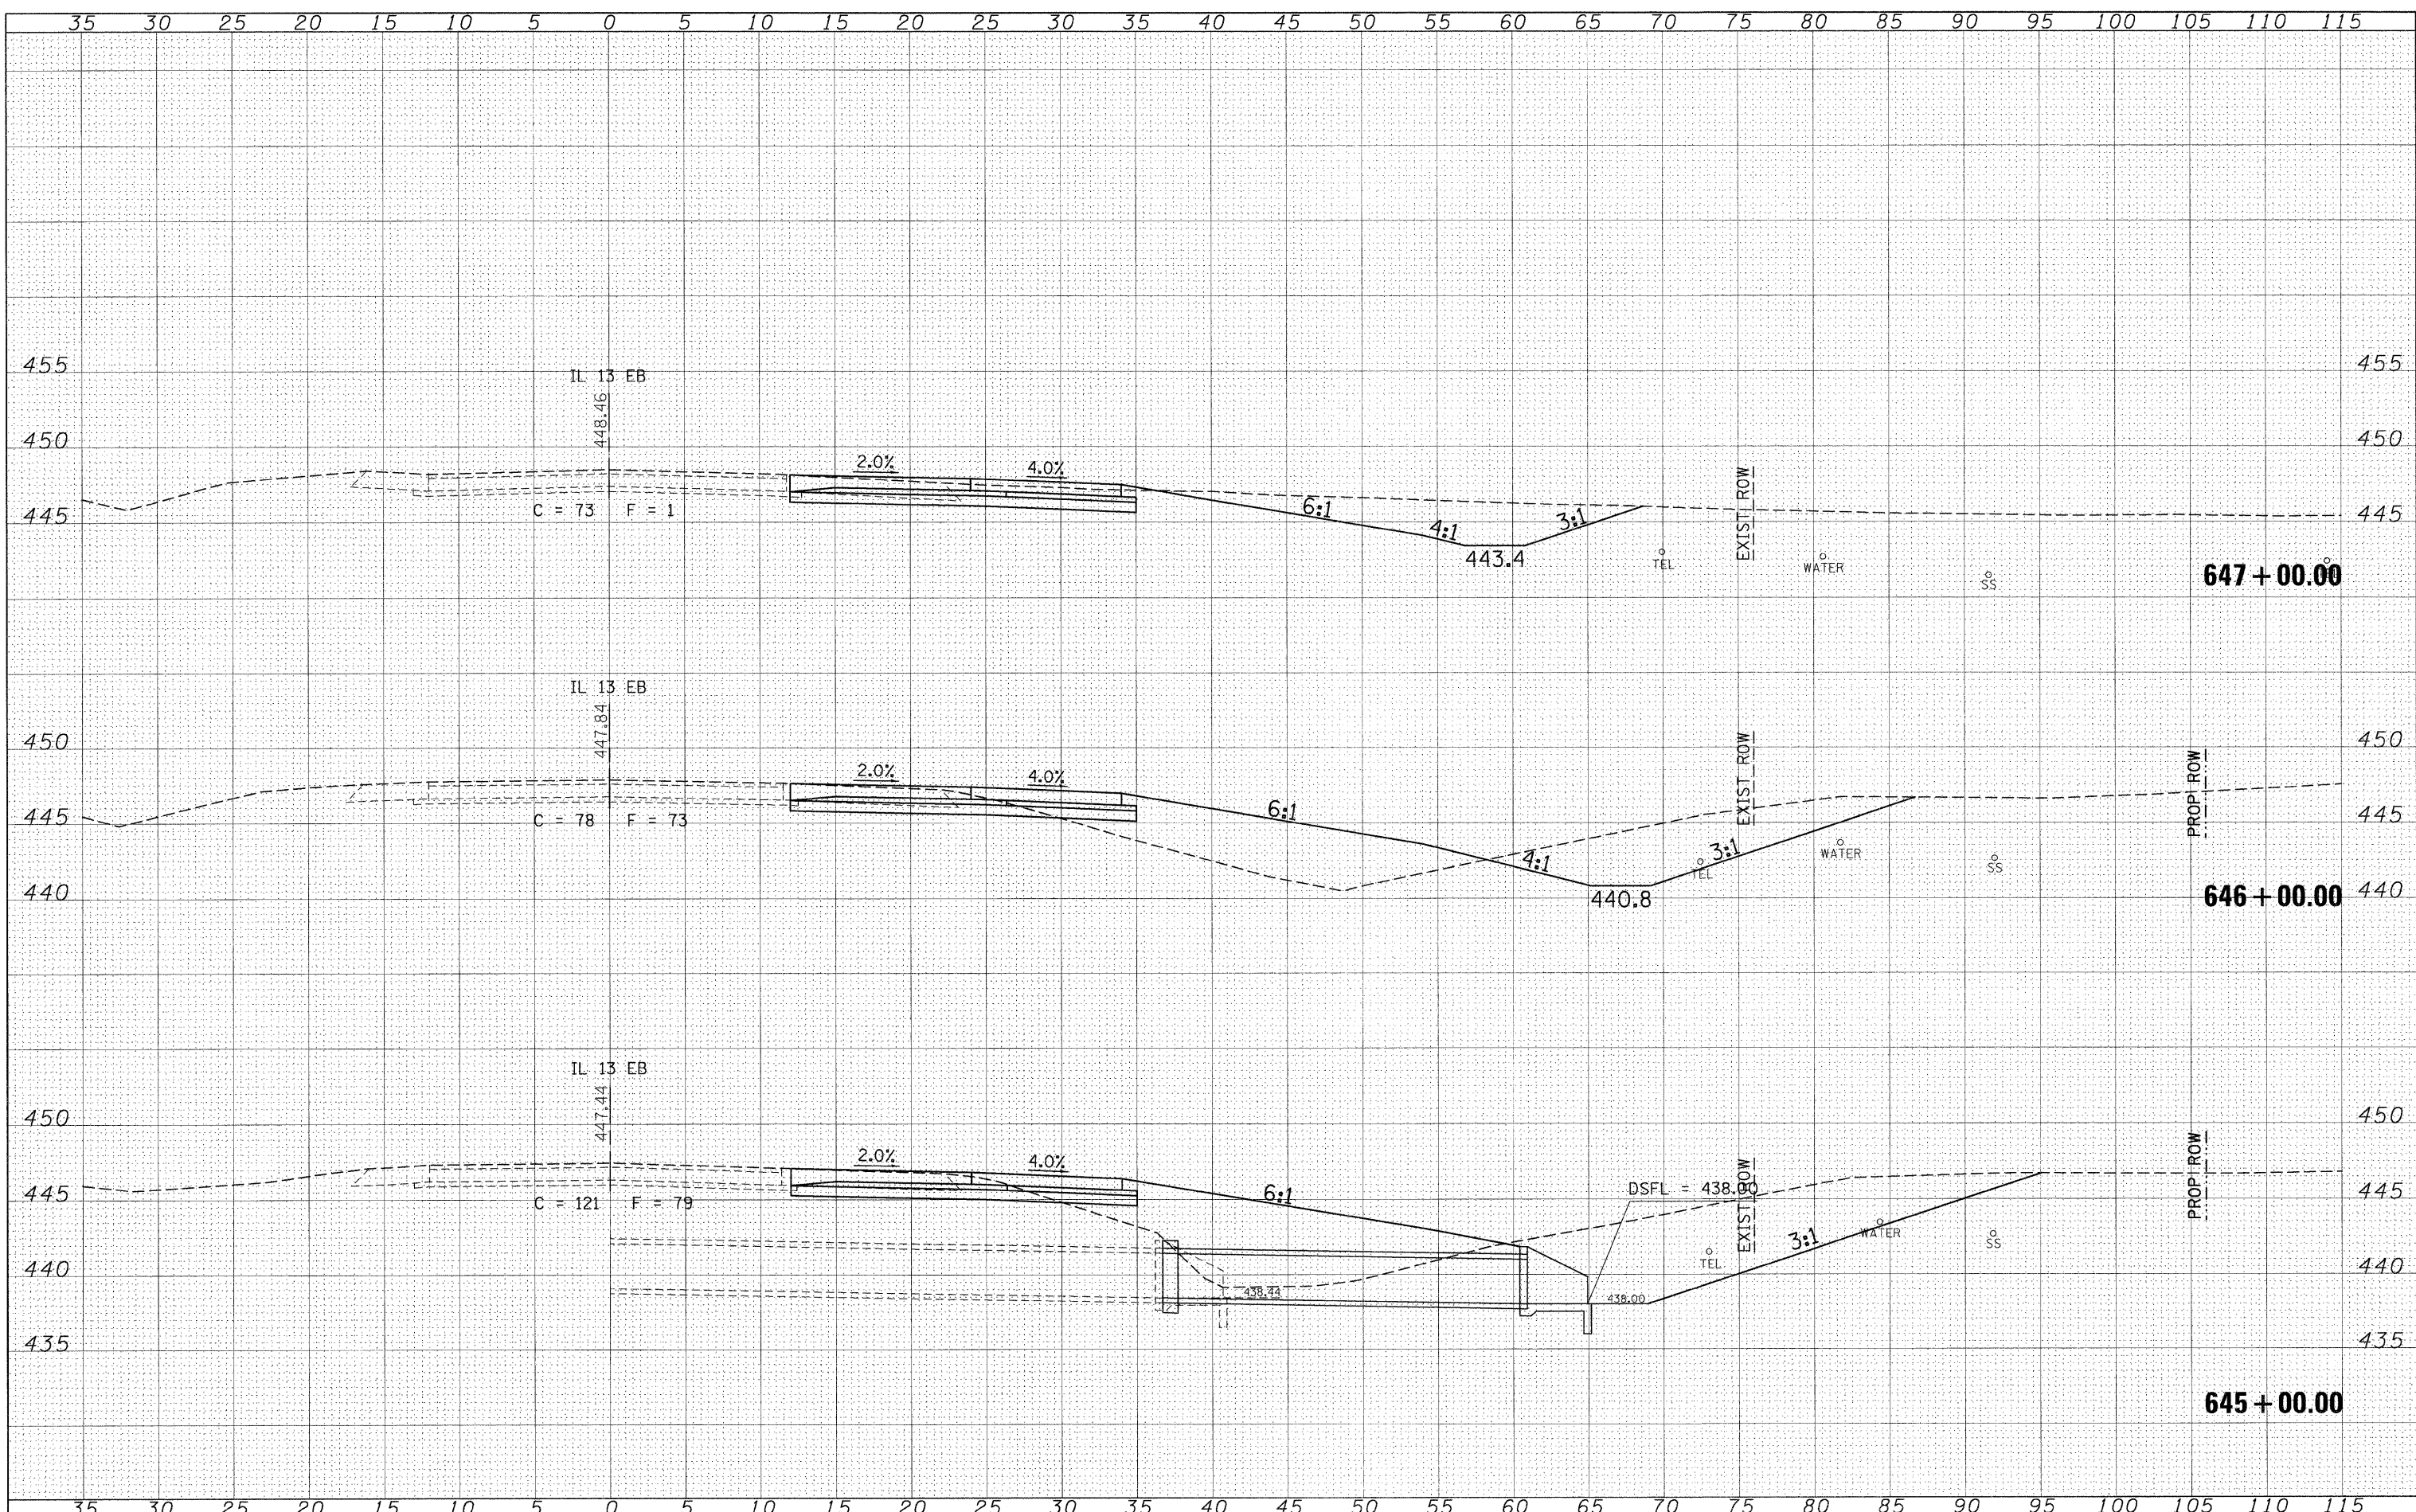

FILE NAME =	USER NAME = shepa-dgd	DESIGNED -	REVISD -	STATE OF ILLINOIS DEPARTMENT OF TRANSPORTATION	IL 13 EASTBOUND CROSS SECTION SHEETS		F.A.P. RTE. 331	SECTION (1-2)N-2,R(1X-1)N-3,R-2	COUNTY WILLIAMSON	TOTAL SHEETS 202	SHEET NO. 124
CONTRACT NO. 98857	SCALE: _____	SHEET NO. ___ OF ___ SHEETS	STA. 645+00.00 TO STA. 647+00.00		ILLINOIS FED. AID PROJECT						
PLOT SCALE = 5.0000' / IN.	CHECKED -	REVISD -	REVISD -								
PLOT DATE = 10/14/2009	DATE -	REVISD -	REVISD -								