


DATE	
BY	
FINAL SURVEY	
SURVEYED	
PLOTTED	
NOTE BOOK	
TEMPLATE	
AREAS CHECKED	
NO.	

DATE	
BY	
ORIGINAL SURVEY	
SURVEYED	
PLOTTED	
NOTE BOOK	
TEMPLATE	
AREAS CHECKED	
NO.	

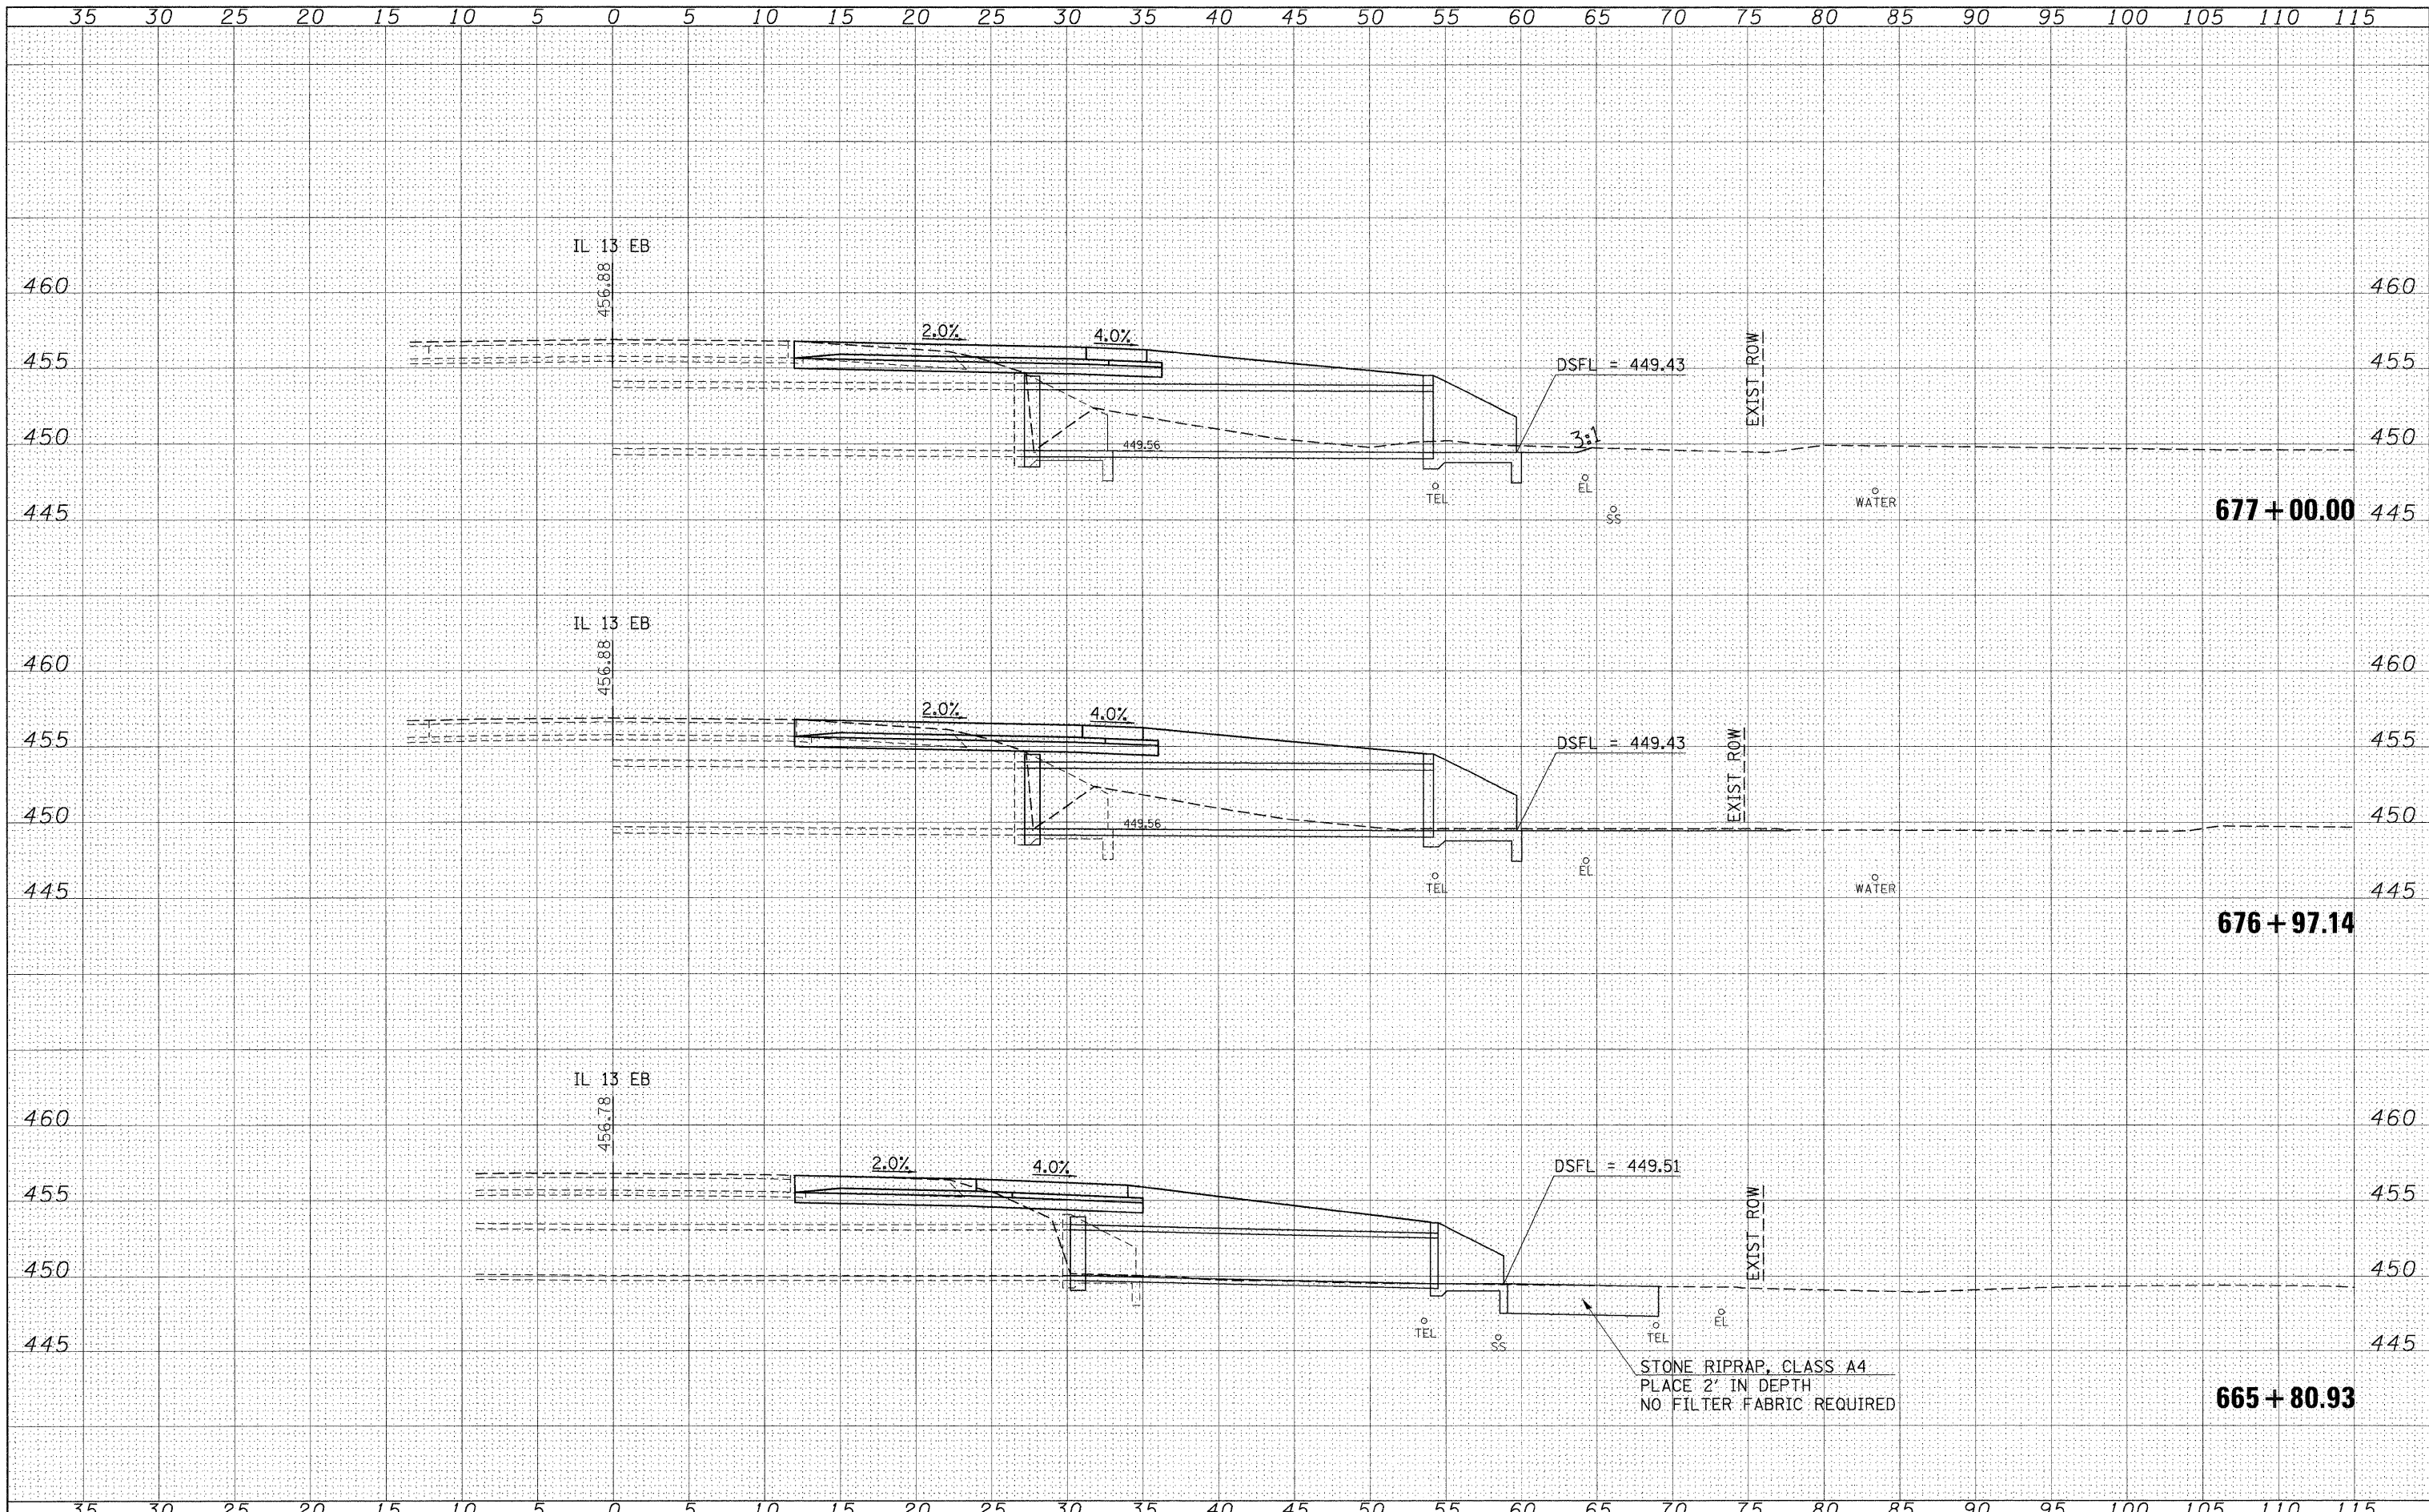

FILE NAME = c:\pw\_work\pwidot\shepardgd\dms47330\fedstun13

USER NAME = shepardgd  
 sht:xssht13mainline2.dgn  
 PLOT SCALE = 5,0000 ' / IN.  
 PLOT DATE = 10/14/2009

DESIGNED - ---  
 DRAWN - ---  
 CHECKED - ---  
 DATE - ---

REVISED - ---  
 REVISED - ---  
 REVISED - ---  
 REVISED - ---

**STATE OF ILLINOIS  
 DEPARTMENT OF TRANSPORTATION**

**IL 13 EASTBOUND CROSS SECTION SHEETS**

SCALE: \_\_\_\_\_ SHEET NO. \_\_\_ OF \_\_\_ SHEETS STA. 665+80.93 TO STA. 677+00.00

F.A.P. RTE. 331	SECTION (1-2)N-2,R;(1X-1)N-3,R-2	COUNTY WILLIAMSON	TOTAL SHEETS 202	SHEET NO. 126
				CONTRACT NO. 98857
ILLINOIS FED. AID PROJECT				