


DATE	
BY	
FINAL SURVEYED	
PLOTTED	
NOTE BOOK	
TEMPLATE	
AREAS CHECKED	
NO.	

DATE	
BY	
ORIGINAL SURVEYED	
PLOTTED	
NOTE BOOK	
TEMPLATE	
AREAS CHECKED	
NO.	

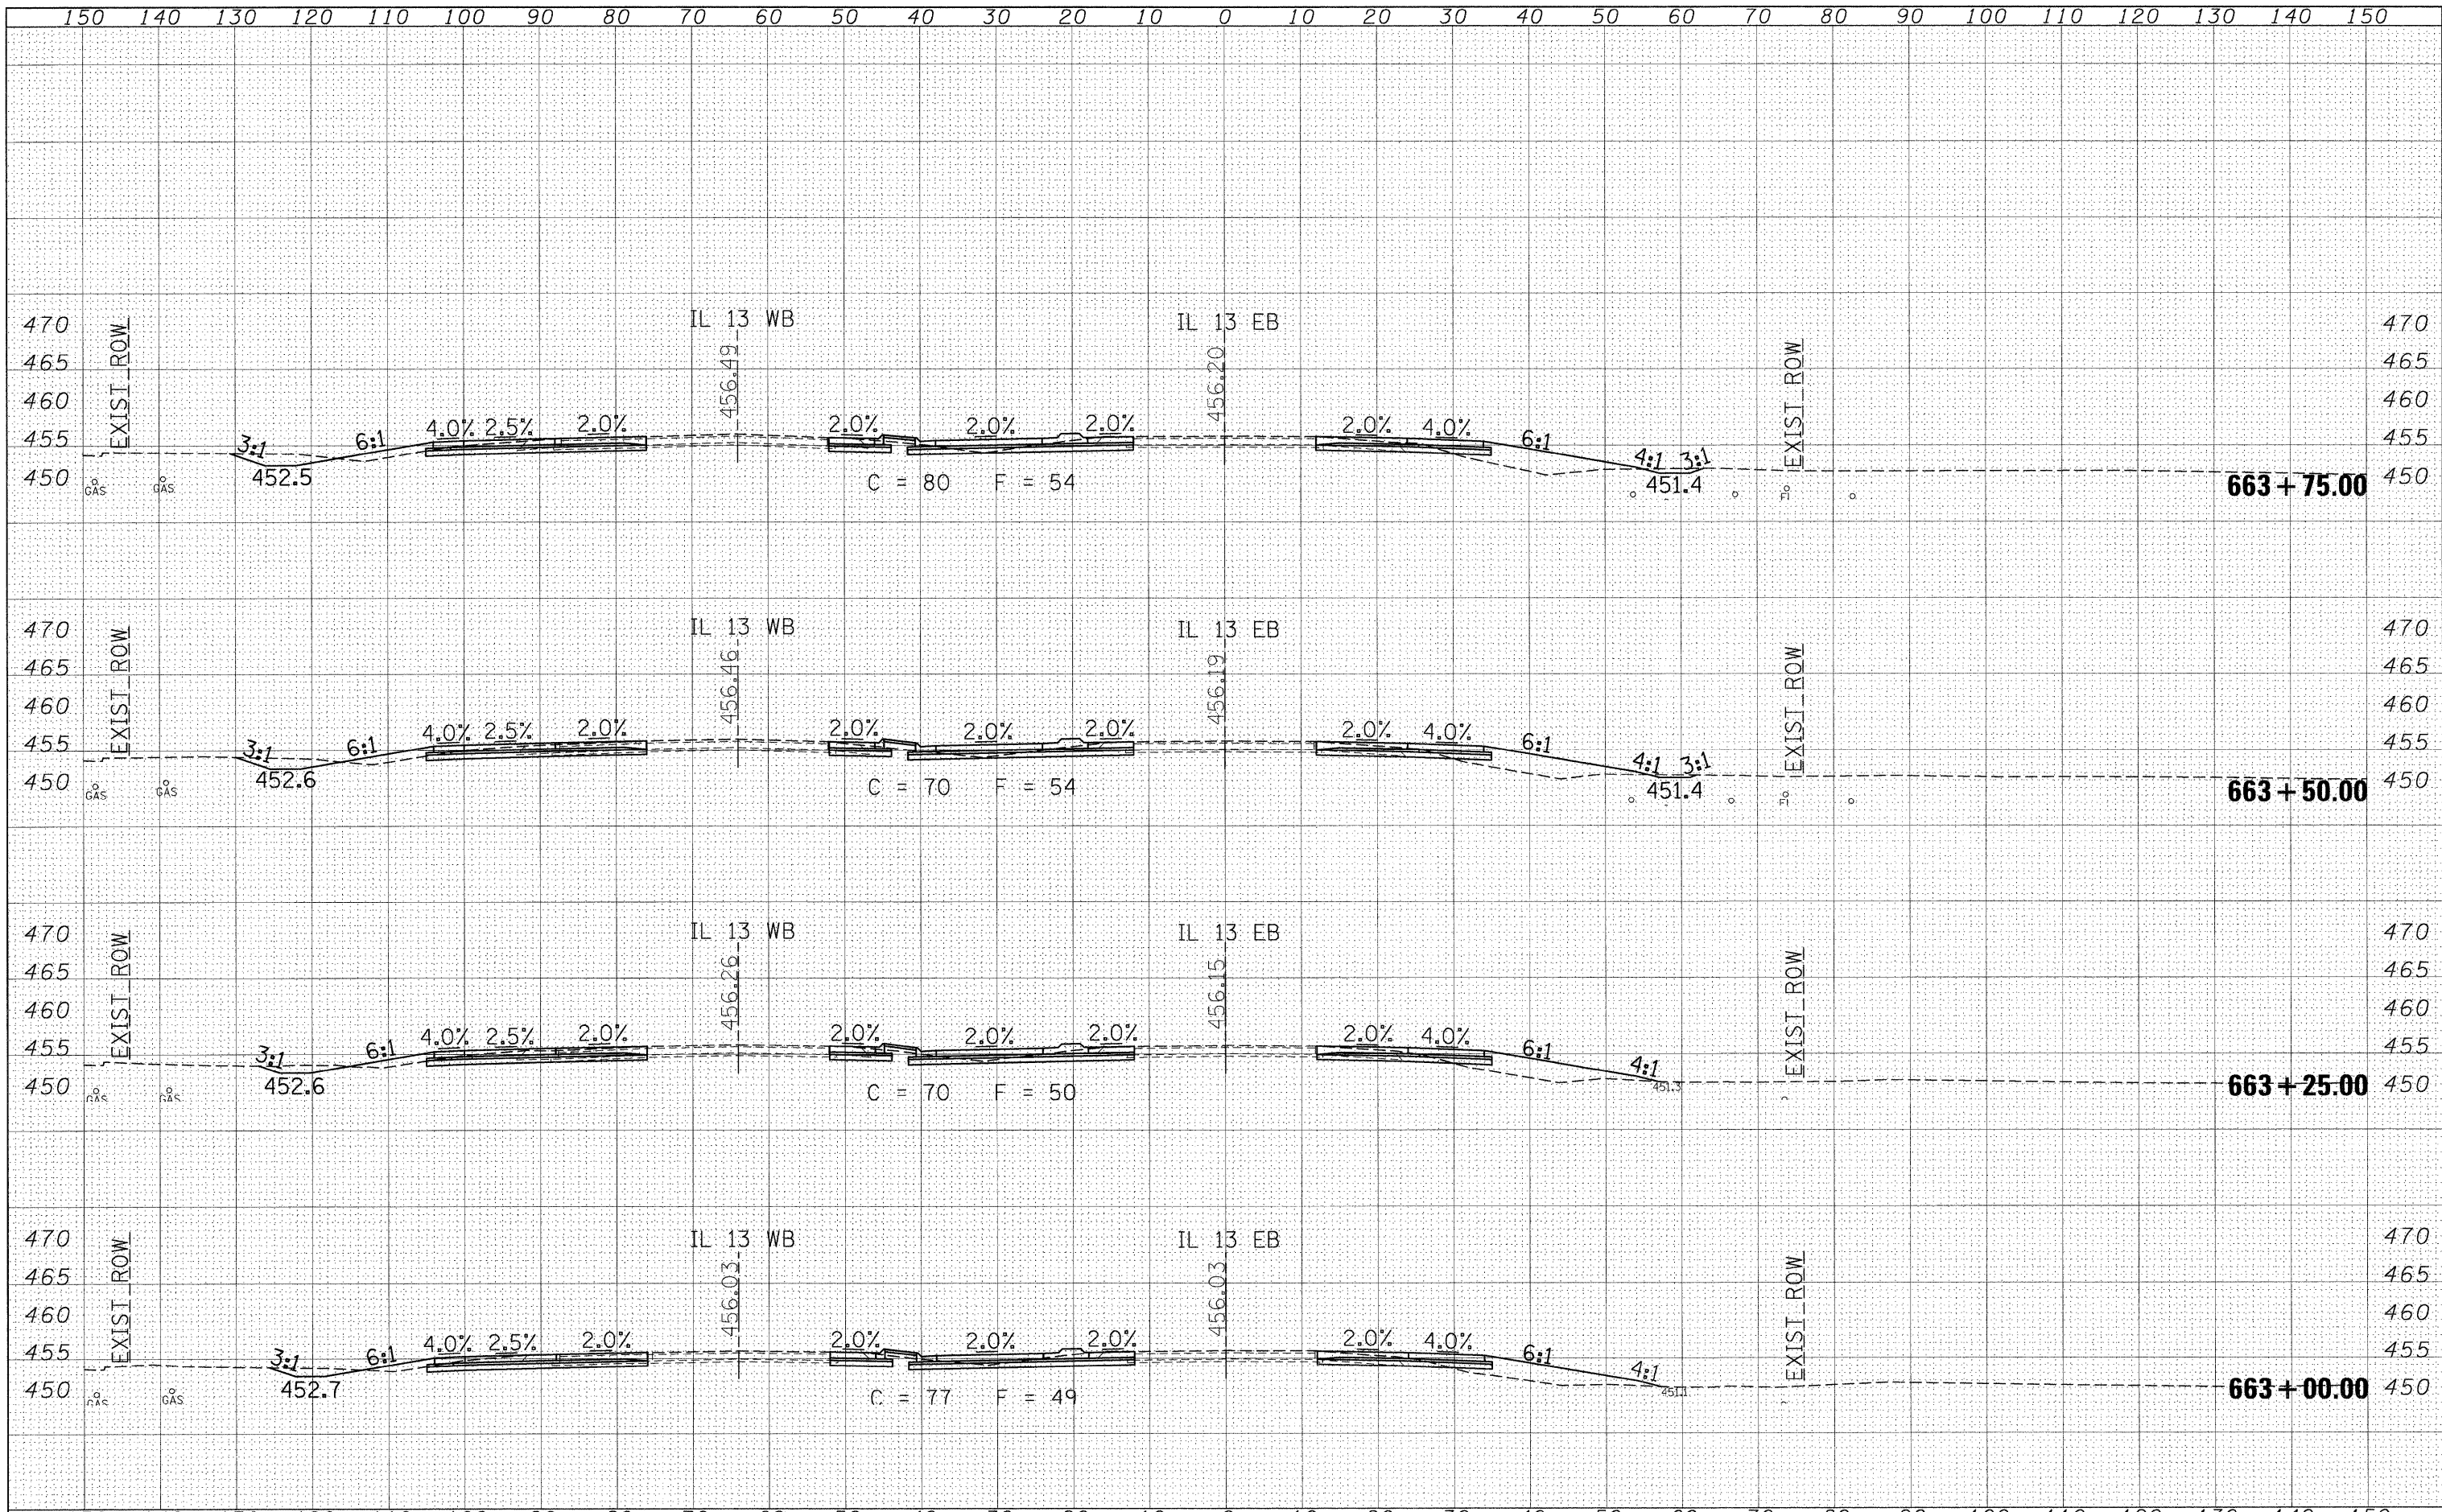

FILE NAME = c:\pw\work\p\dot\shpardgd\des47330\Fedsta13

USER NAME = shpardgd
 DESIGNED -
 DRAWN -
 CHECKED -
 DATE -

REVISIONS
 REVISED -
 REVISED -
 REVISED -
 REVISED -

STATE OF ILLINOIS
 DEPARTMENT OF TRANSPORTATION

IL 13 ACCELERATION LANES CROSS SECTION SHEETS
 SCALE: SHEET NO. OF SHEETS STA. 663+00.00 TO STA. 663+75.00

F.A.P. RTE. 331	SECTION (1-2)N-2,R;(1X-1)N-3,R-2	COUNTY WILLIAMSON	TOTAL SHEETS 202	SHEET NO. 146
				CONTRACT NO. 99857
ILLINOIS FED. AID PROJECT				