


DATE _____ BY _____
 SURVEYED _____
 PLOTTED _____
 NOTE BOOK _____
 TEMPLATE _____
 AREAS CHECKED _____
 NO. _____

DATE _____ BY _____
 SURVEYED _____
 PLOTTED _____
 NOTE BOOK _____
 TEMPLATE _____
 AREAS CHECKED _____
 NO. _____

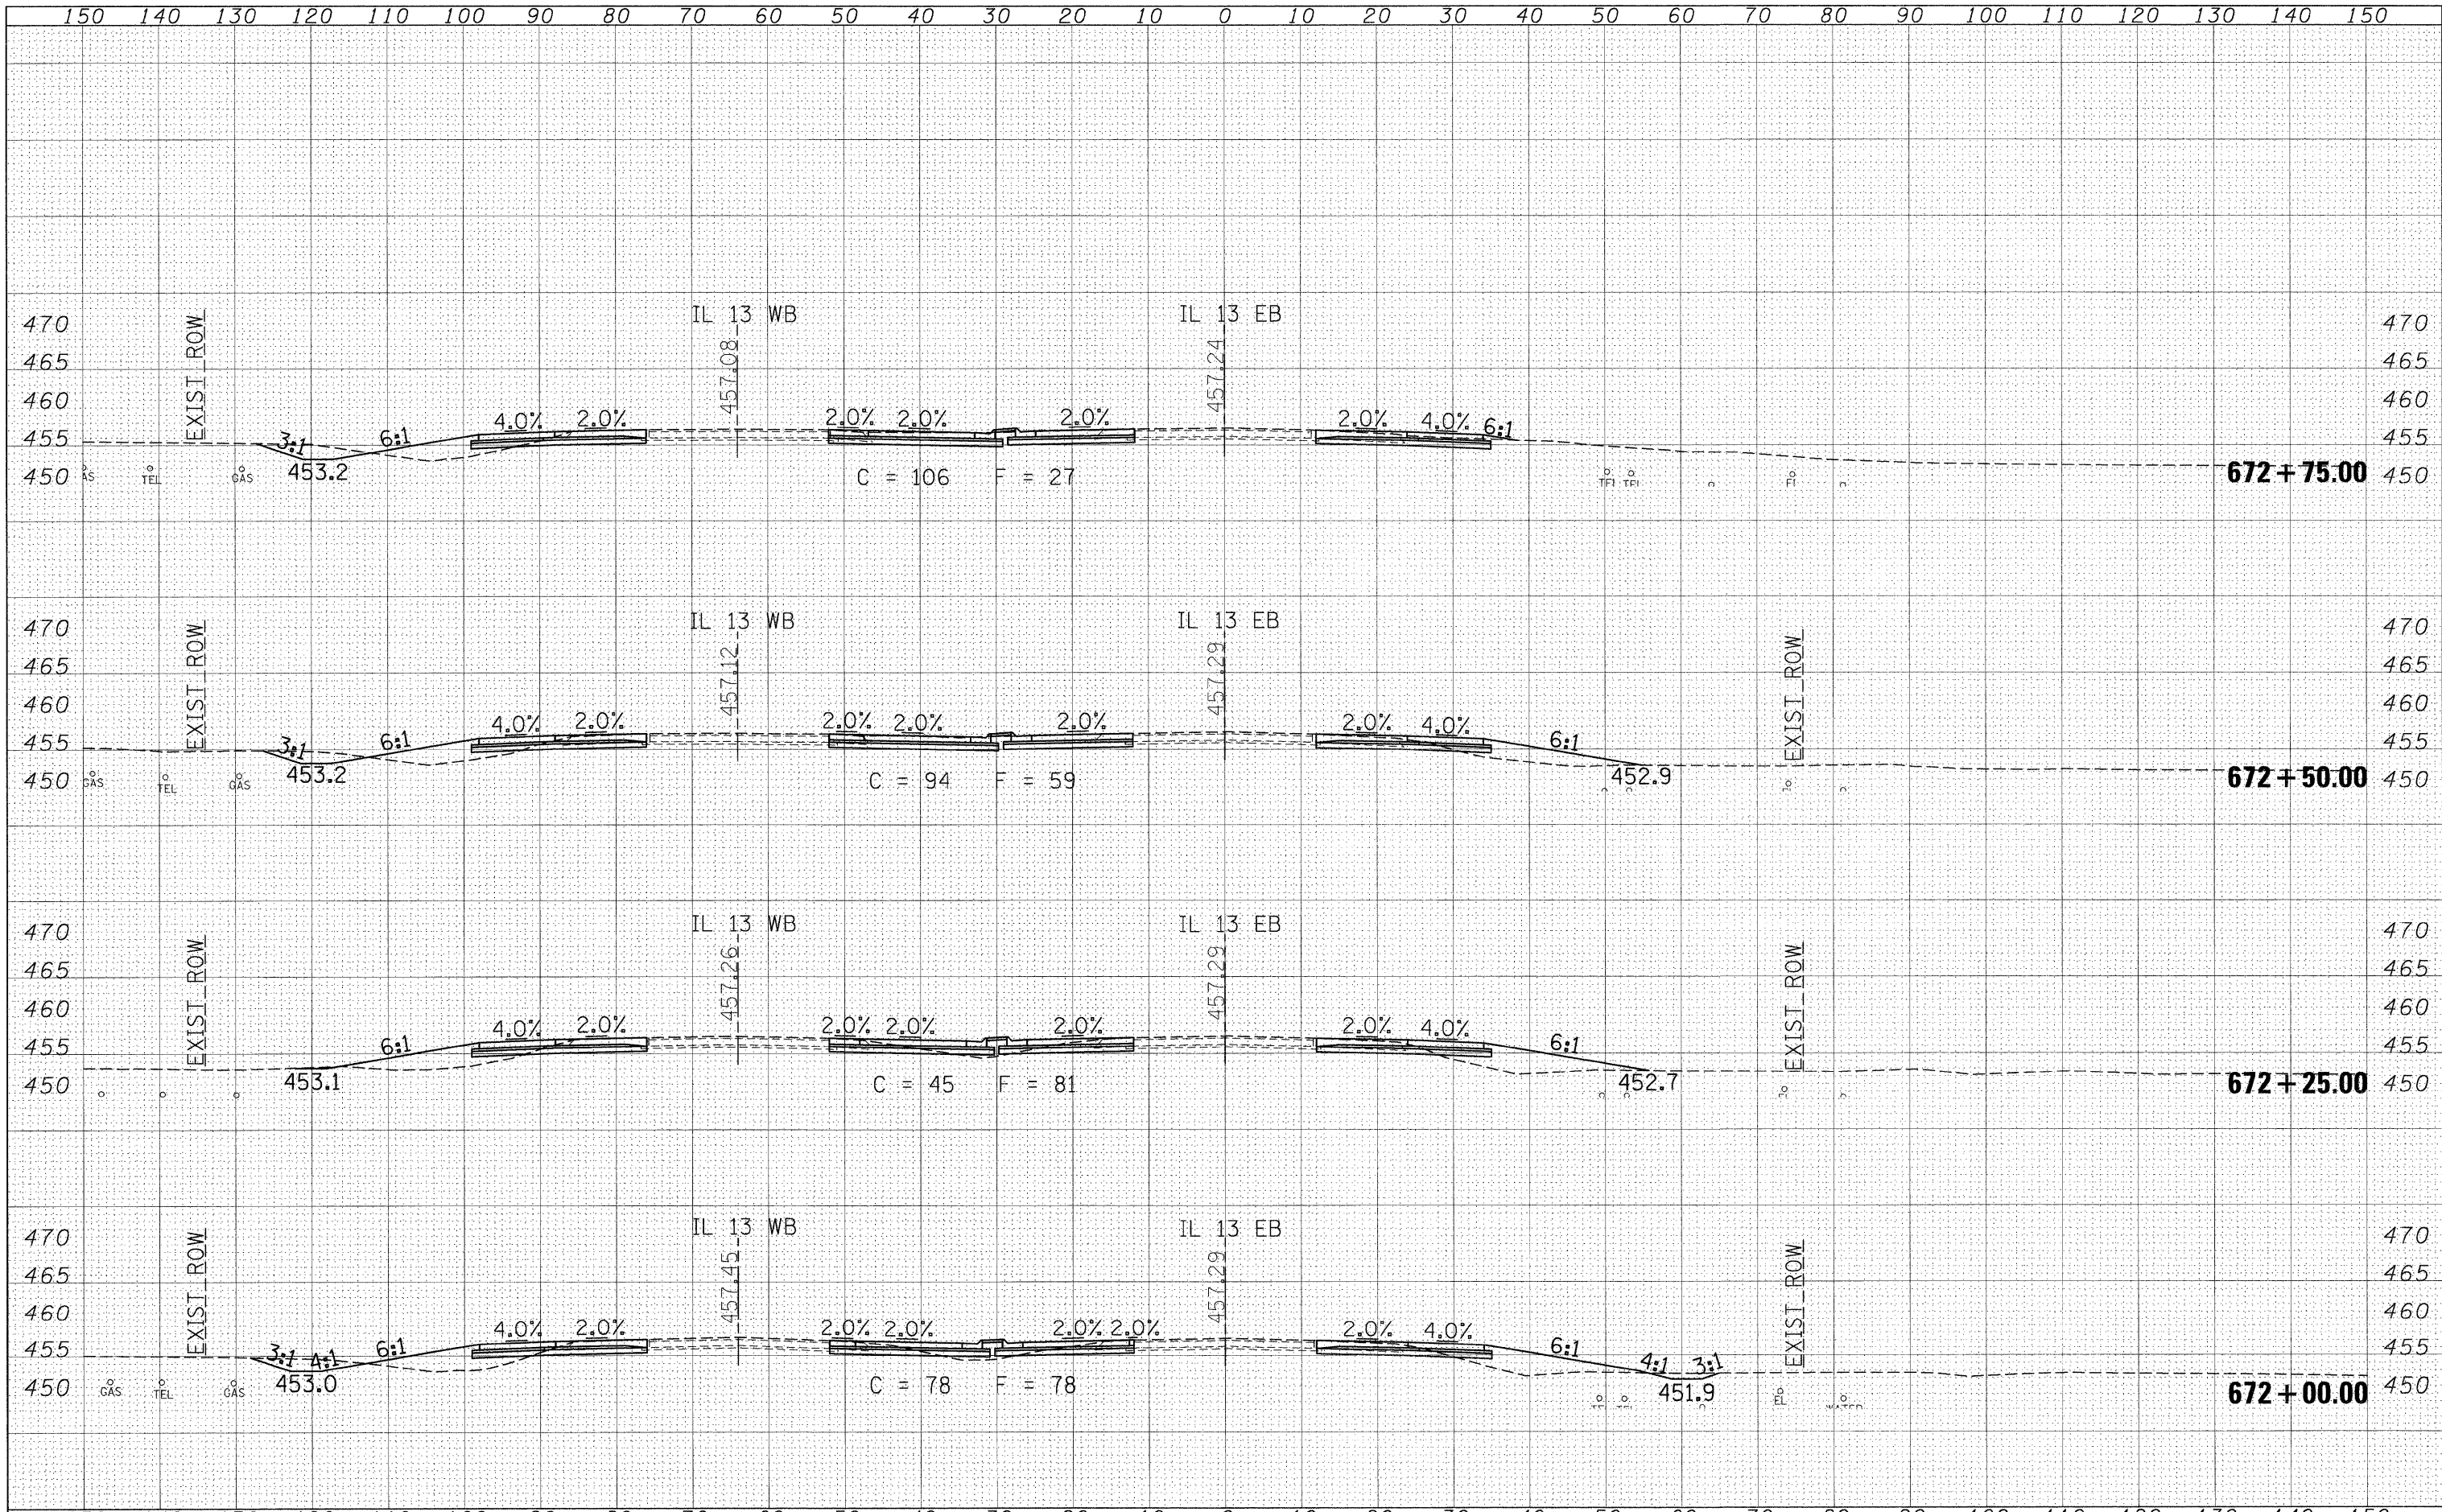

FILE NAME = c:\pw_work\p\dot\shepardgd\dms47330\fedstml3

USER NAME = shepardgd
 sh:xsst13mainline2.dgn
 PLOT SCALE = 10.0000' / IN.
 PLOT DATE = 10/14/2003

DESIGNED - ---
 DRAWN - ---
 CHECKED - ---
 DATE - ---

REVISED - ---
 REVISED - ---
 REVISED - ---
 REVISED - ---

STATE OF ILLINOIS
DEPARTMENT OF TRANSPORTATION

IL 13 ACCELERATION LANES CROSS SECTION SHEETS
 SCALE: _____ SHEET NO. ___ OF ___ SHEETS STA. 672+00.00 TO STA. 672+75.00

| | | | | |
|---------------------------|----------------------------------|-------------------|------------------|--------------------|
| F.A.P. RTE. 331 | SECTION (1-2)N-2,R;(1X-1)N-3,R-2 | COUNTY WILLIAMSON | TOTAL SHEETS 202 | SHEET NO. 155 |
| | | | | CONTRACT NO. 99857 |
| ILLINOIS FED. AID PROJECT | | | | |