


DATE _____
 BY _____
 SURVEYED _____
 PLOTTED _____
 NOTE BOOK _____
 AREAS CHECKED _____

DATE _____
 BY _____
 SURVEYED _____
 PLOTTED _____
 NOTE BOOK _____
 AREAS CHECKED _____

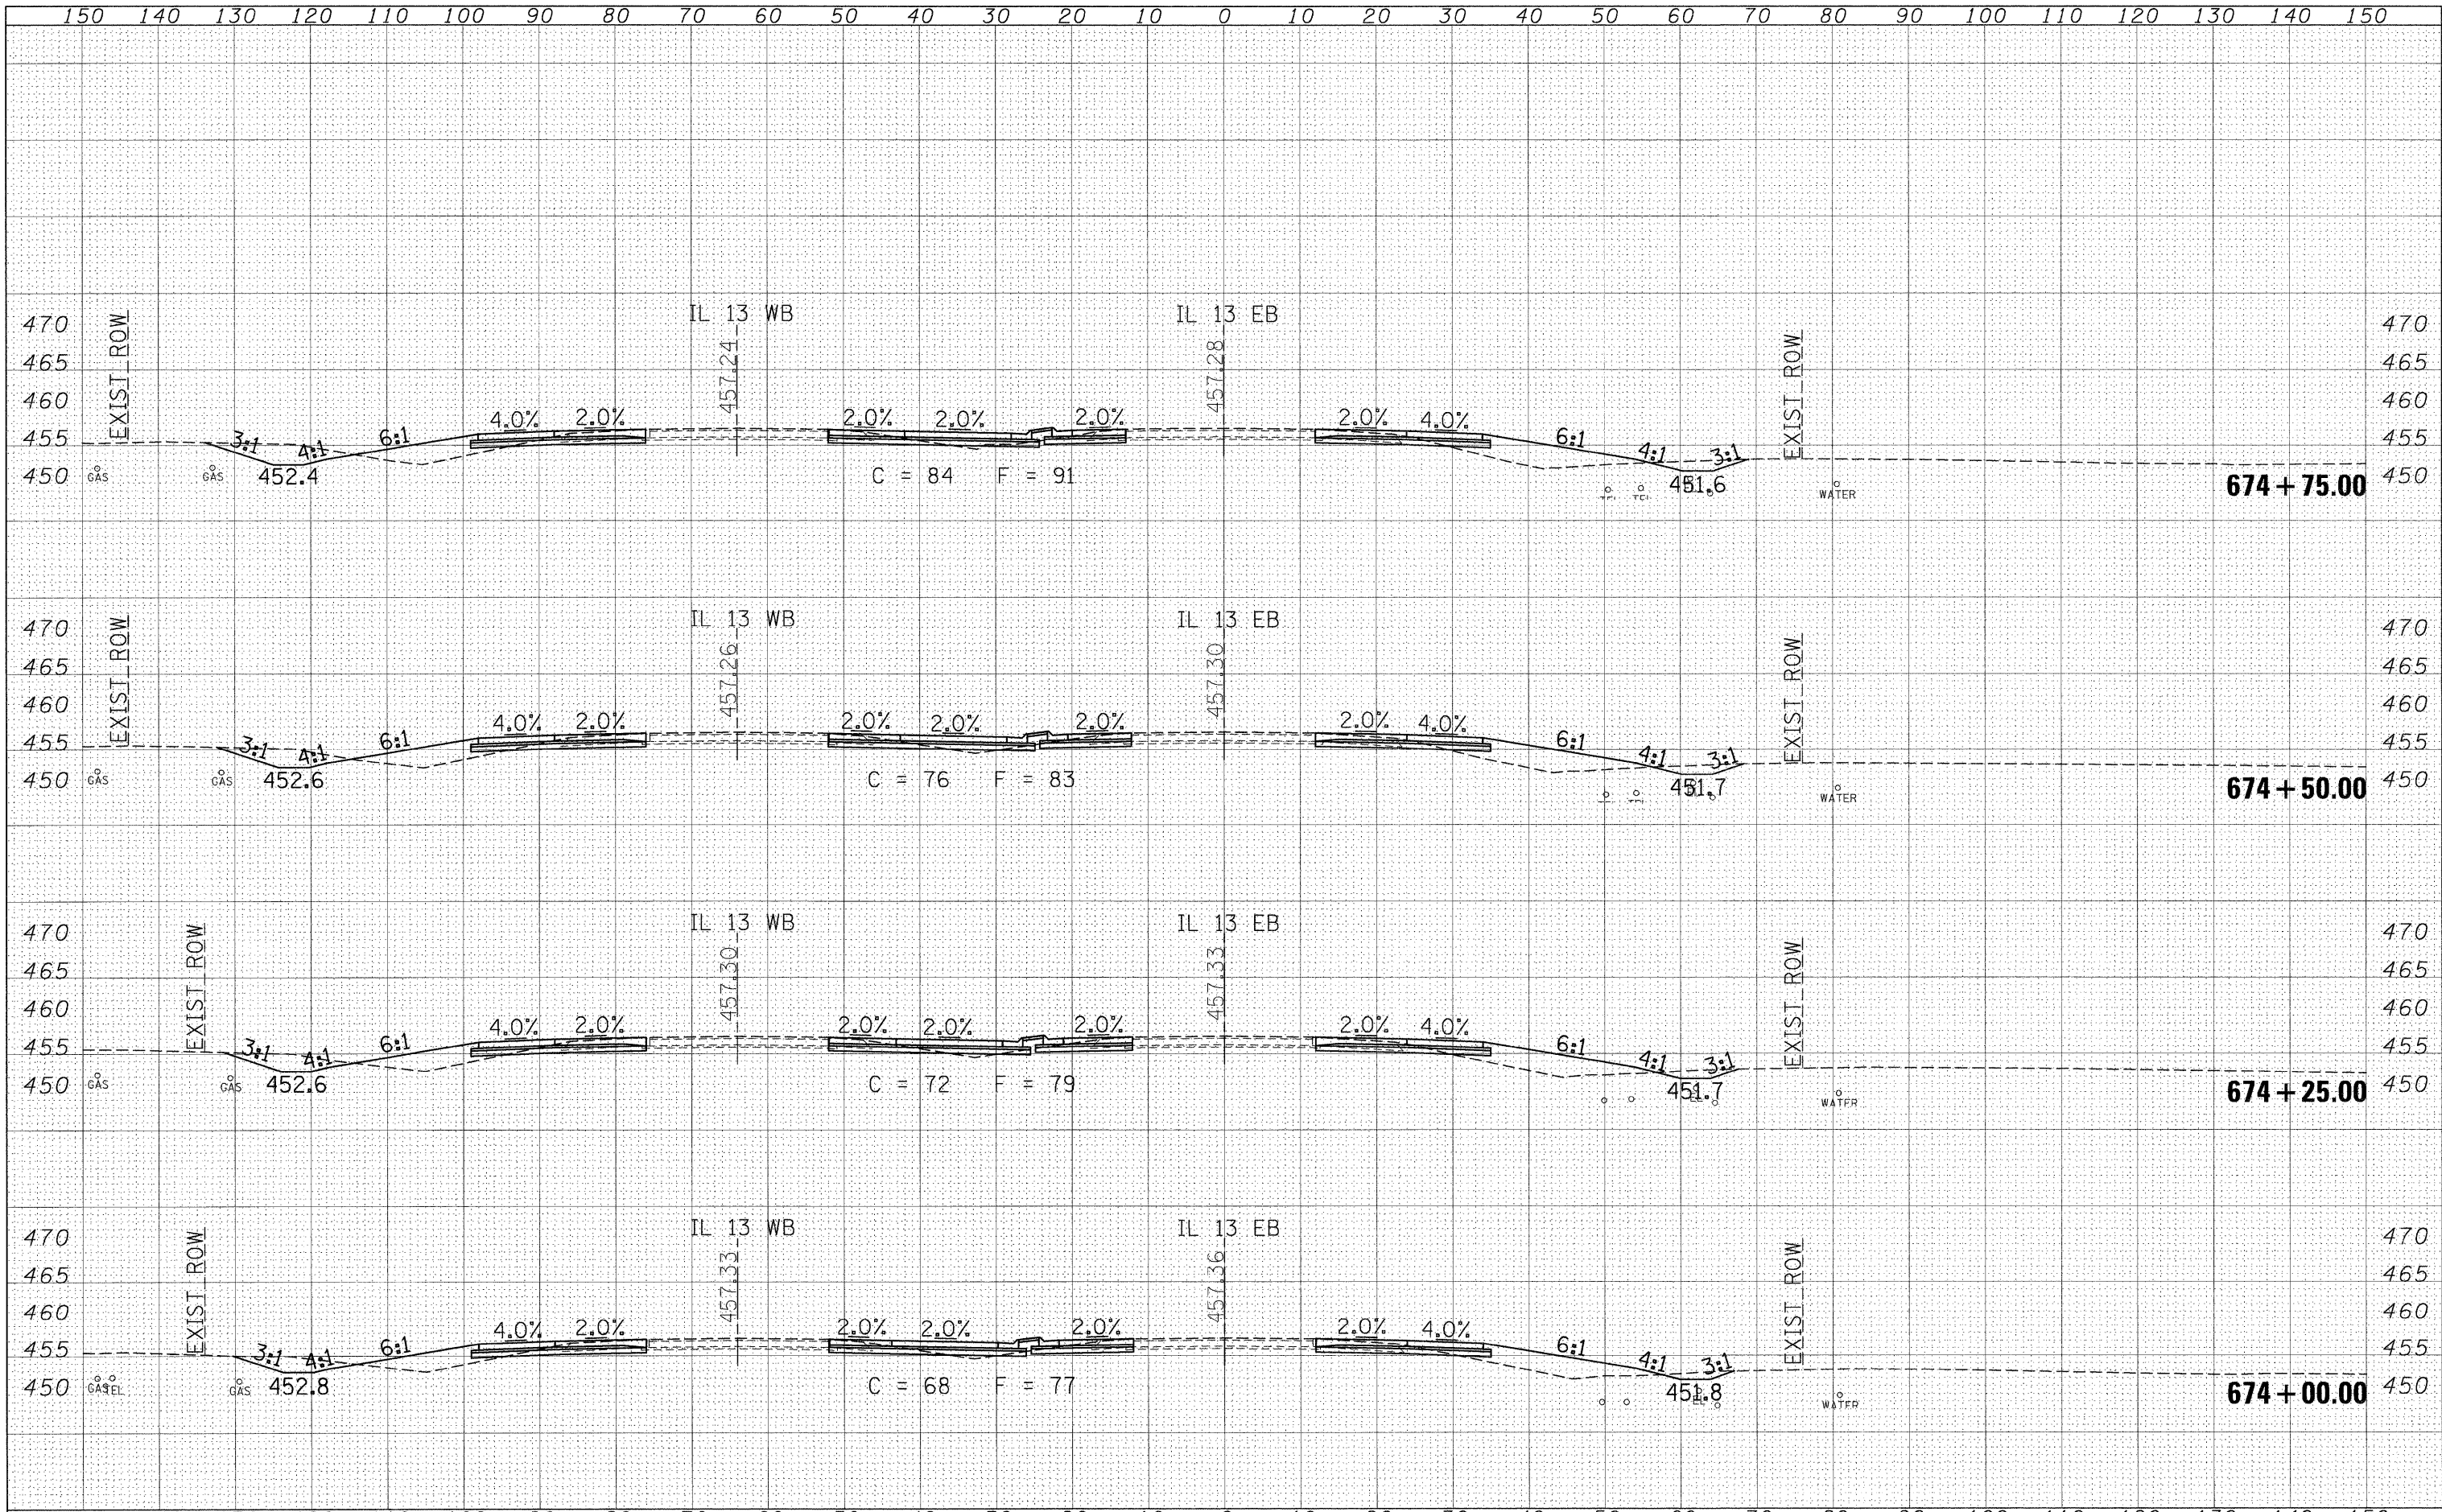

FILE NAME = c:\pw_work\pwidot\shepardg\dms47330\fedstn13\shst-xsh13mainline2.dgn
 USER NAME = shepardg
 PLOT SCALE = 10.0000' / IN.
 PLOT DATE = 10/14/2009

DESIGNED - ---
 DRAWN - ---
 CHECKED - ---
 DATE - ---
 REVISED - ---
 REVISED - ---
 REVISED - ---
 REVISED - ---

STATE OF ILLINOIS
DEPARTMENT OF TRANSPORTATION

IL 13 ACCELERATION LANES CROSS SECTION SHEETS
 SCALE: _____ SHEET NO. ___ OF ___ SHEETS STA. 674+00.00 TO STA. 674+75.00

F.A.P. RTE. 331 SECTION (1-2)N-2,R;1X-1N-3,R-2 COUNTY WILLIAMSON TOTAL SHEETS 202 SHEET NO. 157 CONTRACT NO. 99857 ILLINOIS FED. AID PROJECT