


DATE _____
 BY _____
 SURVEYED _____
 PLOTTED _____
 NO. _____
 ORIGINAL SURVEY _____
 NOTE BOOK _____
 AREAS CHECKED _____

DATE _____
 BY _____
 SURVEYED _____
 PLOTTED _____
 NO. _____
 ORIGINAL SURVEY _____
 NOTE BOOK _____
 AREAS CHECKED _____

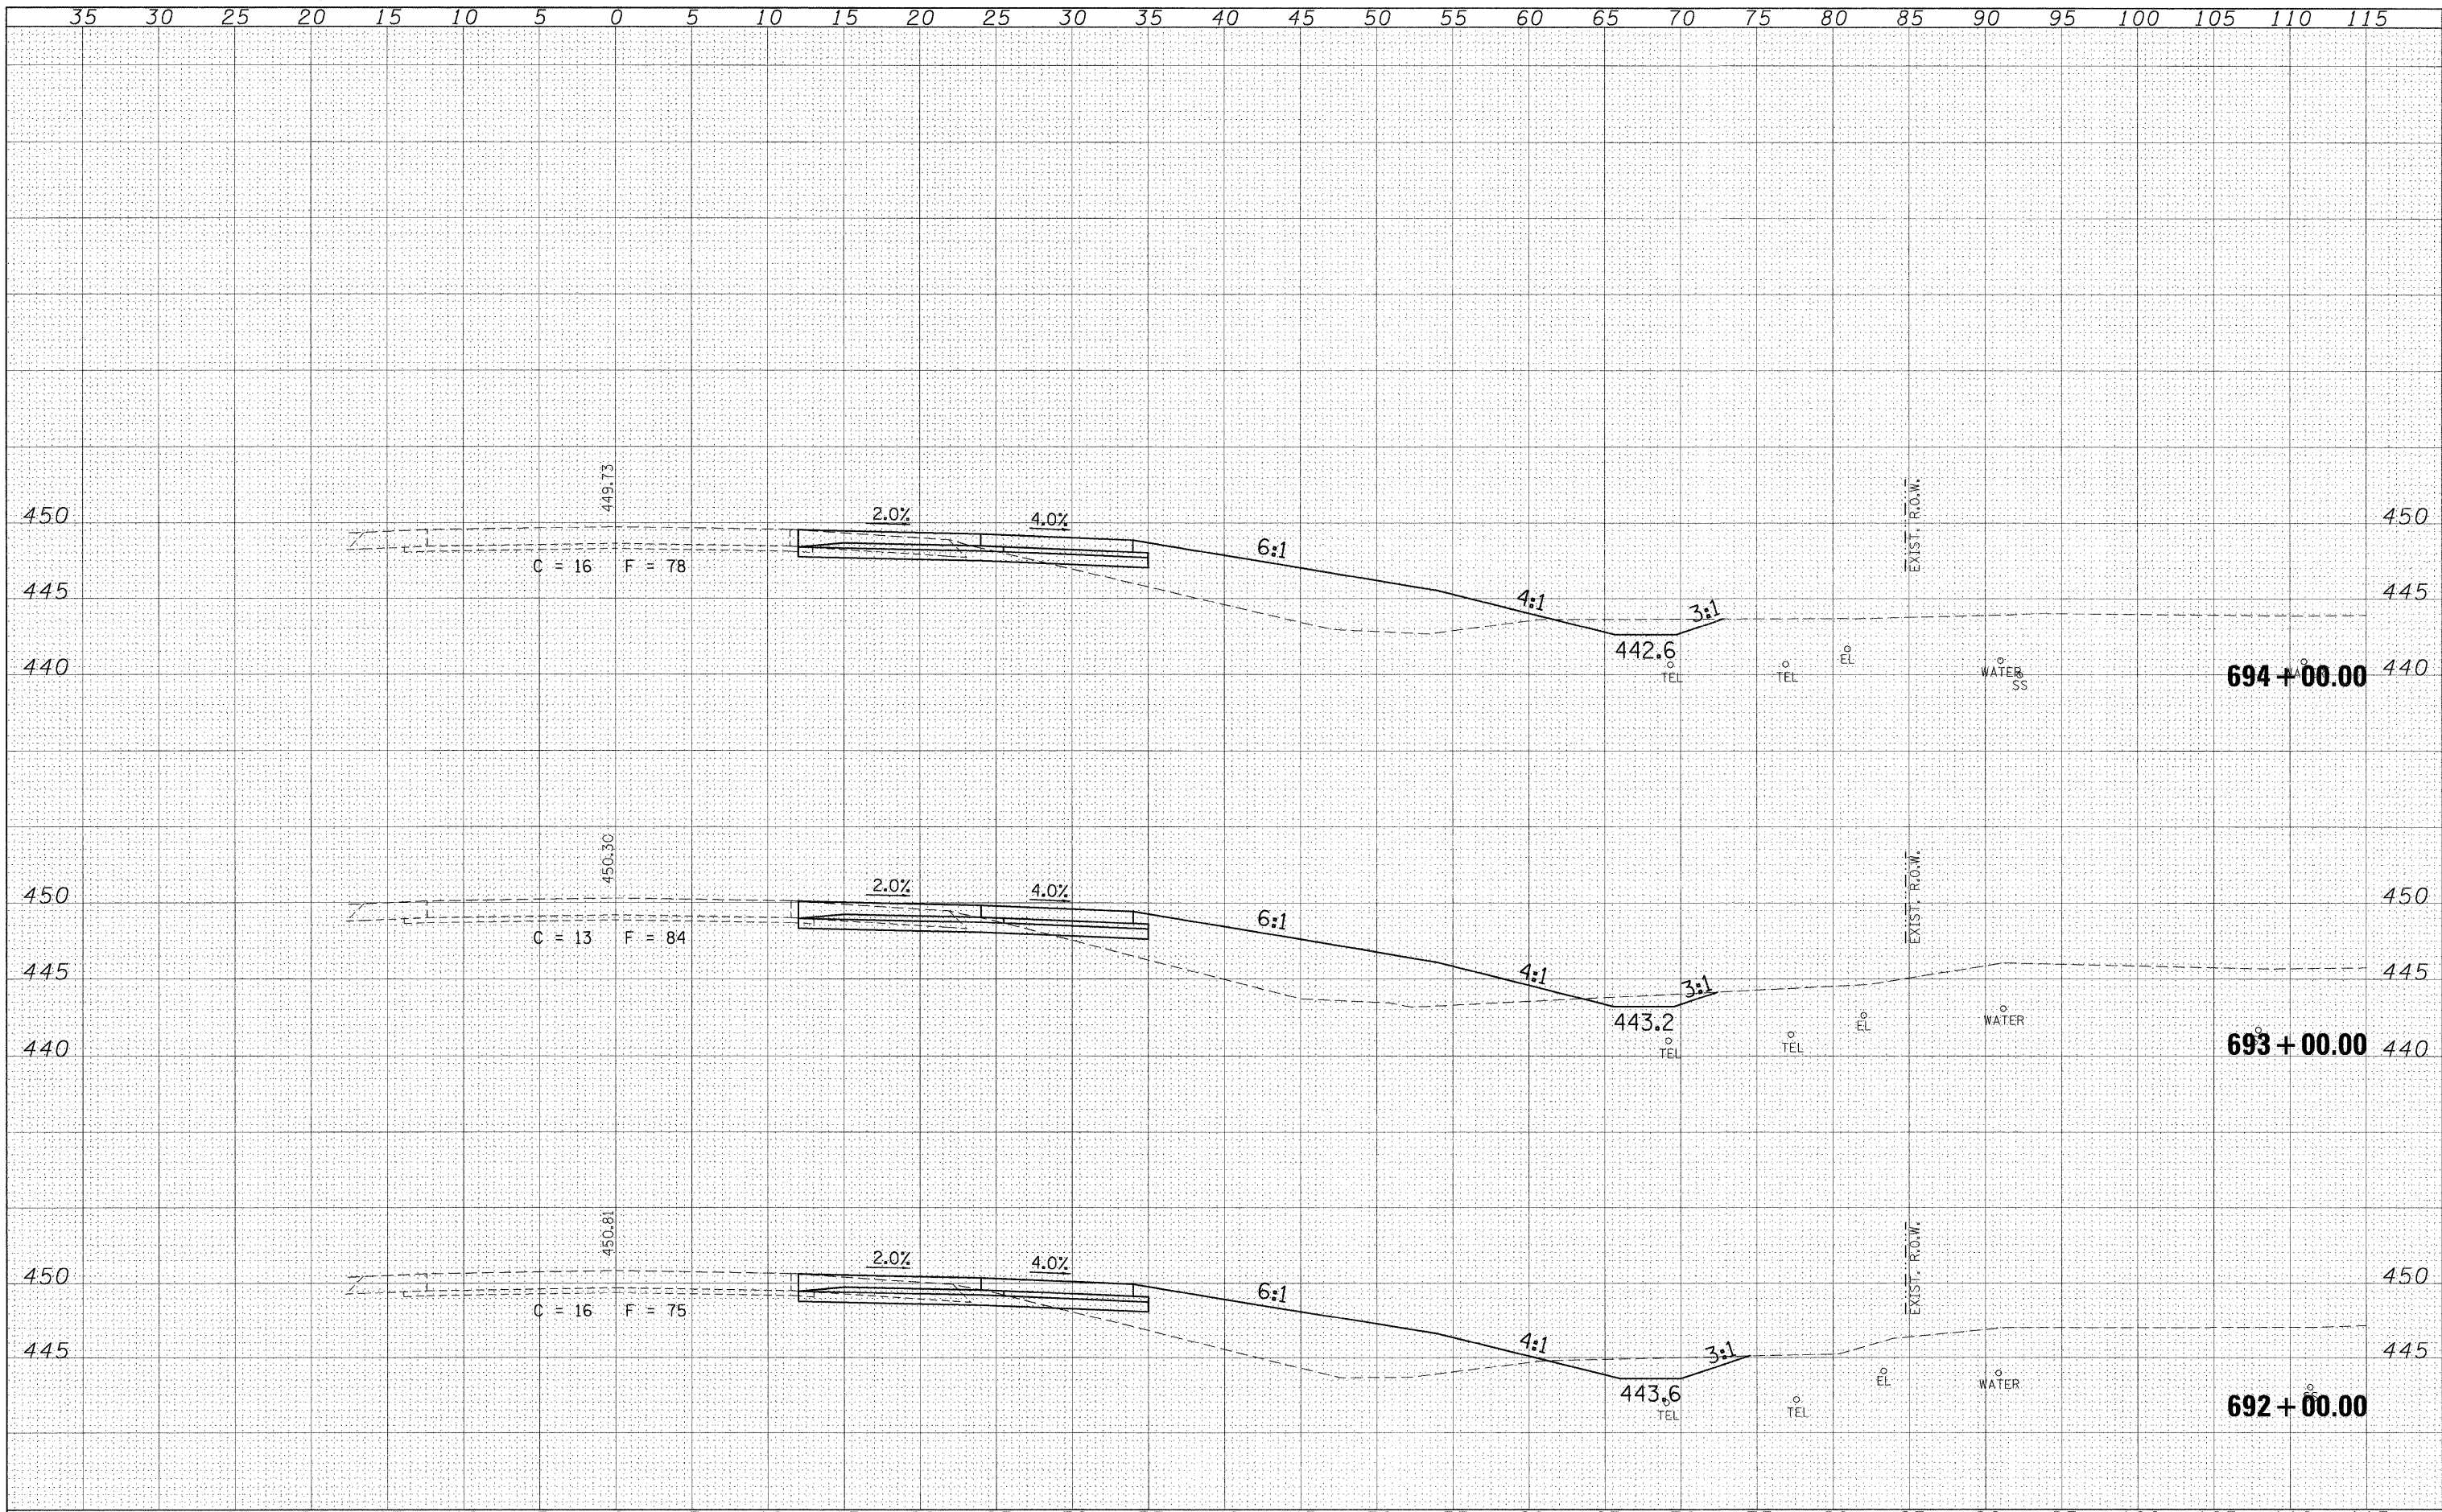

FILE NAME = c:\pw_work\pwidot\sheper-dgd\dms47330\fedstim13

USER NAME = sheper-dgd
 DESIGNED -
 DRAWN -
 PLOT SCALE = 5.0000' / IN.
 CHECKED -
 PLOT DATE = 10/14/2009
 DATE -

REVISIED -
 REVISIED -
 REVISIED -
 REVISIED -

**STATE OF ILLINOIS
 DEPARTMENT OF TRANSPORTATION**

IL 13 EASTBOUND CROSS SECTION SHEETS

SCALE: _____ SHEET NO. ___ OF ___ SHEETS STA. 692+00.00 TO STA. 694+00.00

| | | | | |
|--------------------|-------------------------------------|----------------------|---------------------------|------------------|
| F.A.P. RTE. 331 | SECTION (1-2)N-2,R+(1X-1)N-3,R-2 | COUNTY WILLIAMSON | TOTAL SHEETS 202 | SHEET NO. 172 |
| CONTRACT NO. 98857 | | | ILLINOIS FED. AID PROJECT | |