


DATE _____
 BY _____
 SURVEYED _____
 PLOTTED _____
 NOTE BOOK _____
 NO. _____
 ORIGINAL SURVEY _____
 PLOTTED _____
 TEMPLATE _____
 AREA CHECKED _____

DATE _____
 BY _____
 SURVEYED _____
 PLOTTED _____
 NOTE BOOK _____
 NO. _____
 ORIGINAL SURVEY _____
 PLOTTED _____
 TEMPLATE _____
 AREA CHECKED _____

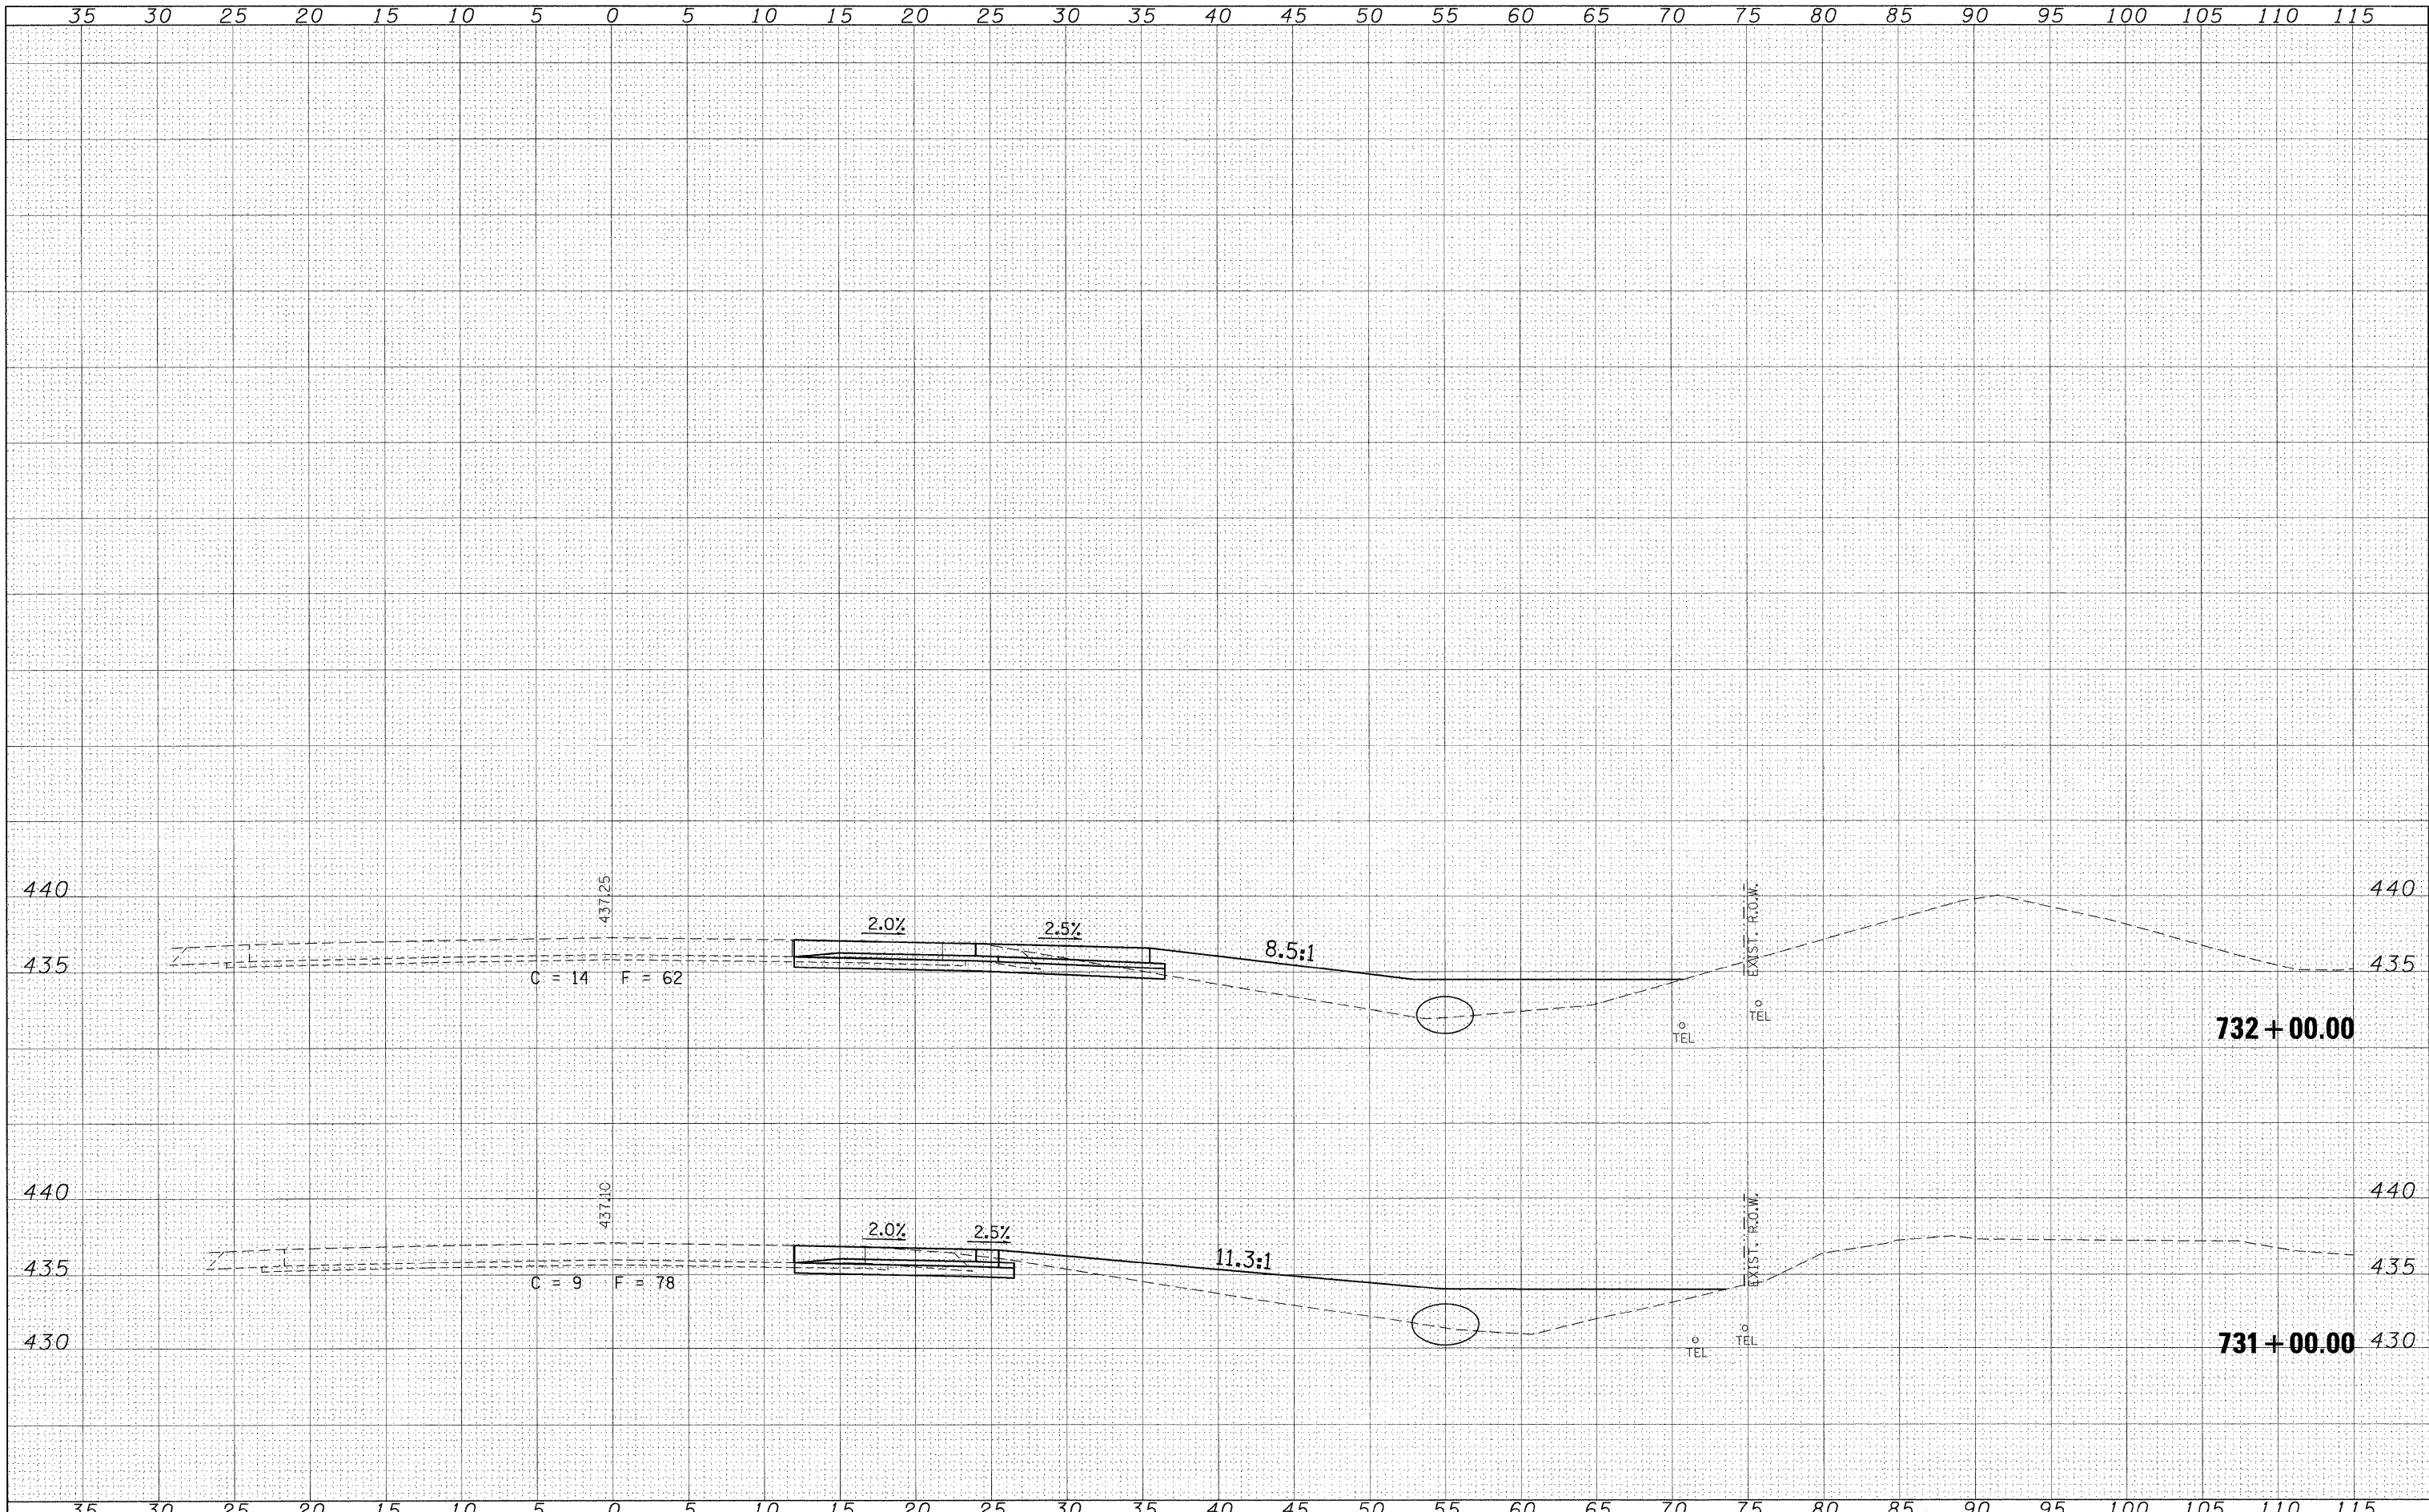

FILE NAME = c:\pw_work\p\p1dot\shepardgd\dms47330\fedstim13
 USER NAME = shepardgd
 PLOT SCALE = 5.0002' / IN.
 PLOT DATE = 10/14/2009

| | |
|------------|----------|
| DESIGNED - | REVISD - |
| DRAWN - | REVISD - |
| CHECKED - | REVISD - |
| DATE - | REVISD - |

**STATE OF ILLINOIS
 DEPARTMENT OF TRANSPORTATION**

IL 13 EASTBOUND CROSS SECTION SHEETS

SCALE: _____ SHEET NO. ___ OF ___ SHEETS STA. 731+00.00 TO STA. 732+00.00

| | | | | |
|---------------------------|----------------------------------|-------------------|------------------|--------------------|
| F.A.P. RTE. 331 | SECTION (1-2)N-2,R;(1X-1)N-3,R-2 | COUNTY WILLIAMSON | TOTAL SHEETS 202 | SHEET NO. 184 |
| | | | | CONTRACT NO. 98857 |
| ILLINOIS FED. AID PROJECT | | | | |