


FINAL SURVEY	DATE
SURVEYED	BY
NOTE BOOK	
NO.	
PLOTTED	DATE
AREAS CHECKED	

ORIGINAL SURVEY	DATE
SURVEYED	BY
NOTE BOOK	
NO.	
PLOTTED	DATE
AREAS CHECKED	

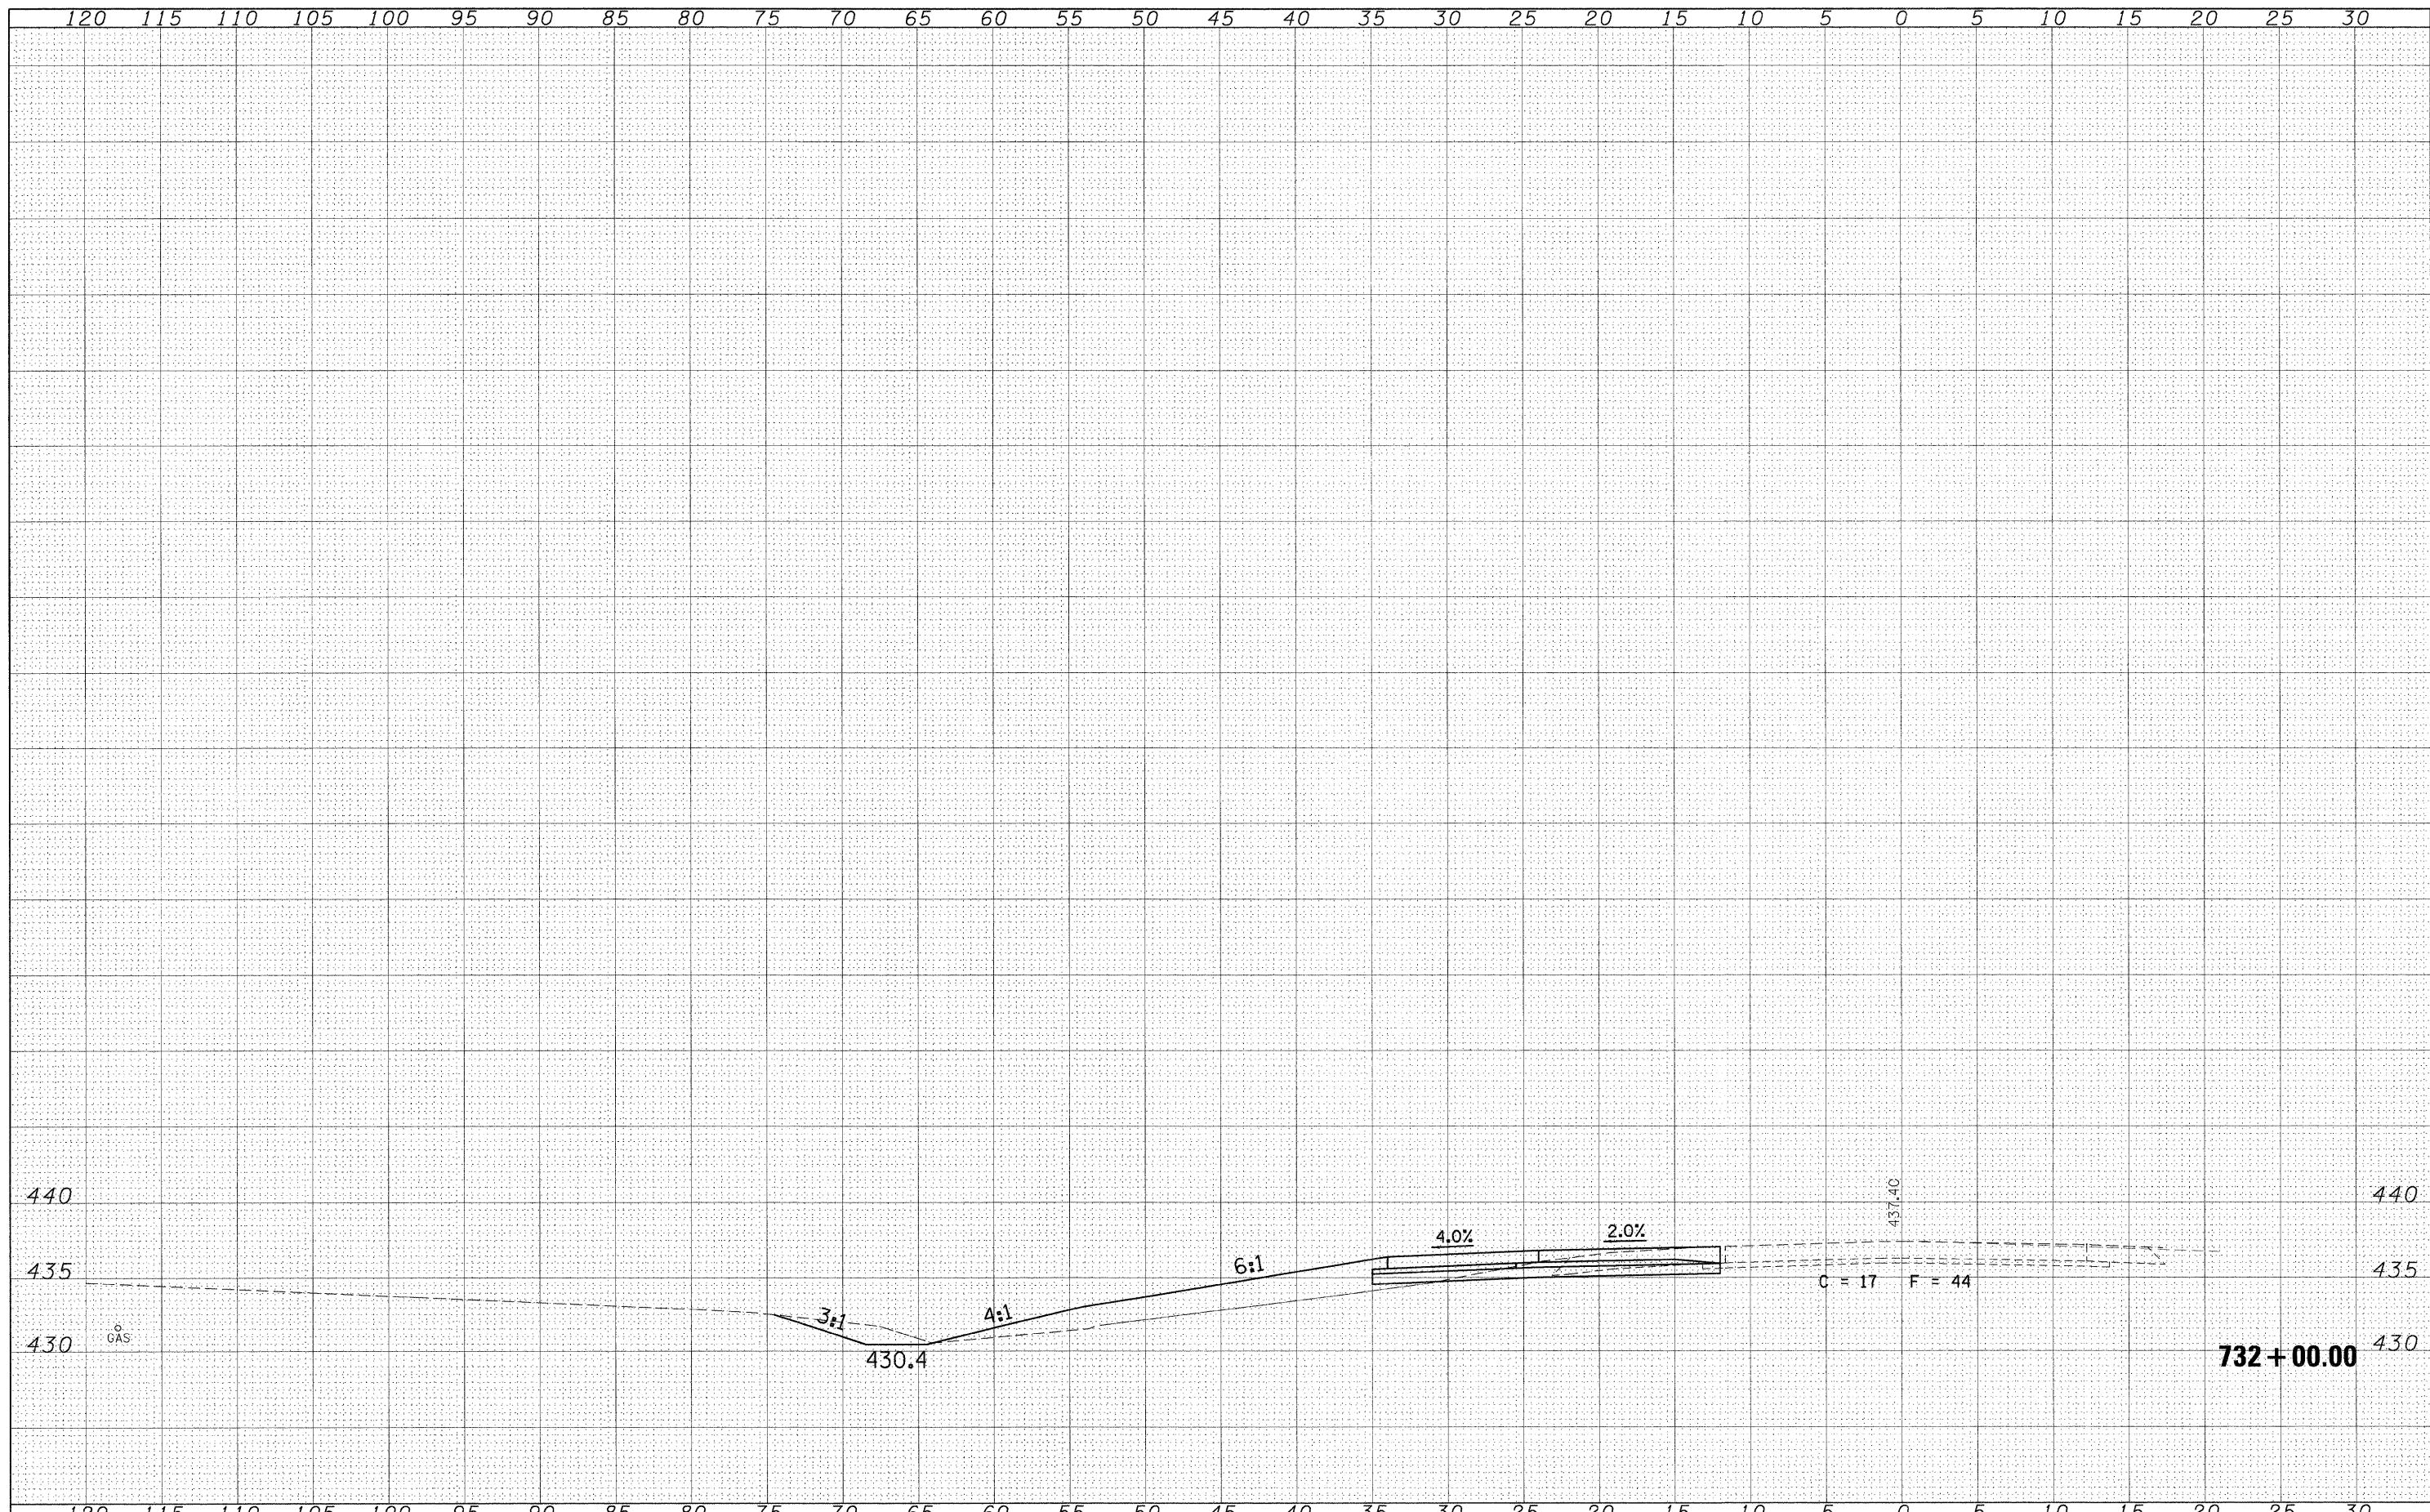

FILE NAME =	USER NAME = shepardgd	DESIGNED -	REVISD -	STATE OF ILLINOIS DEPARTMENT OF TRANSPORTATION	IL 13 WESTBOUND CROSS SECTION SHEETS	F.A.P. RTE.	SECTION	COUNTY	TOTAL SHEETS	SHEET NO.	
c:\pw_work\pwidot\shepardgd\dms47330\Fedstml3	ehst-xsh13mainline2.dgn	DRAWN -	REVISD -			331	(1-2)N-2,R;(1X-1)N-3,R-2	WILLIAMSON	202	196	
PLOT SCALE = 5.1032' / IN.	CHECKED -	REVISD -	REVISD -			CONTRACT NO. 98857					
PLOT DATE = 10/14/2009	DATE -	REVISD -	REVISD -			ILLINOIS FED. AID PROJECT					