


DATE	
BY	
FINAL SURVEY	
SURVEYED	
PLOTTED	
NOTE BOOK	
NO.	
AREAS CHECKED	

DATE	
BY	
ORIGINAL SURVEY	
SURVEYED	
PLOTTED	
NOTE BOOK	
NO.	
AREAS CHECKED	

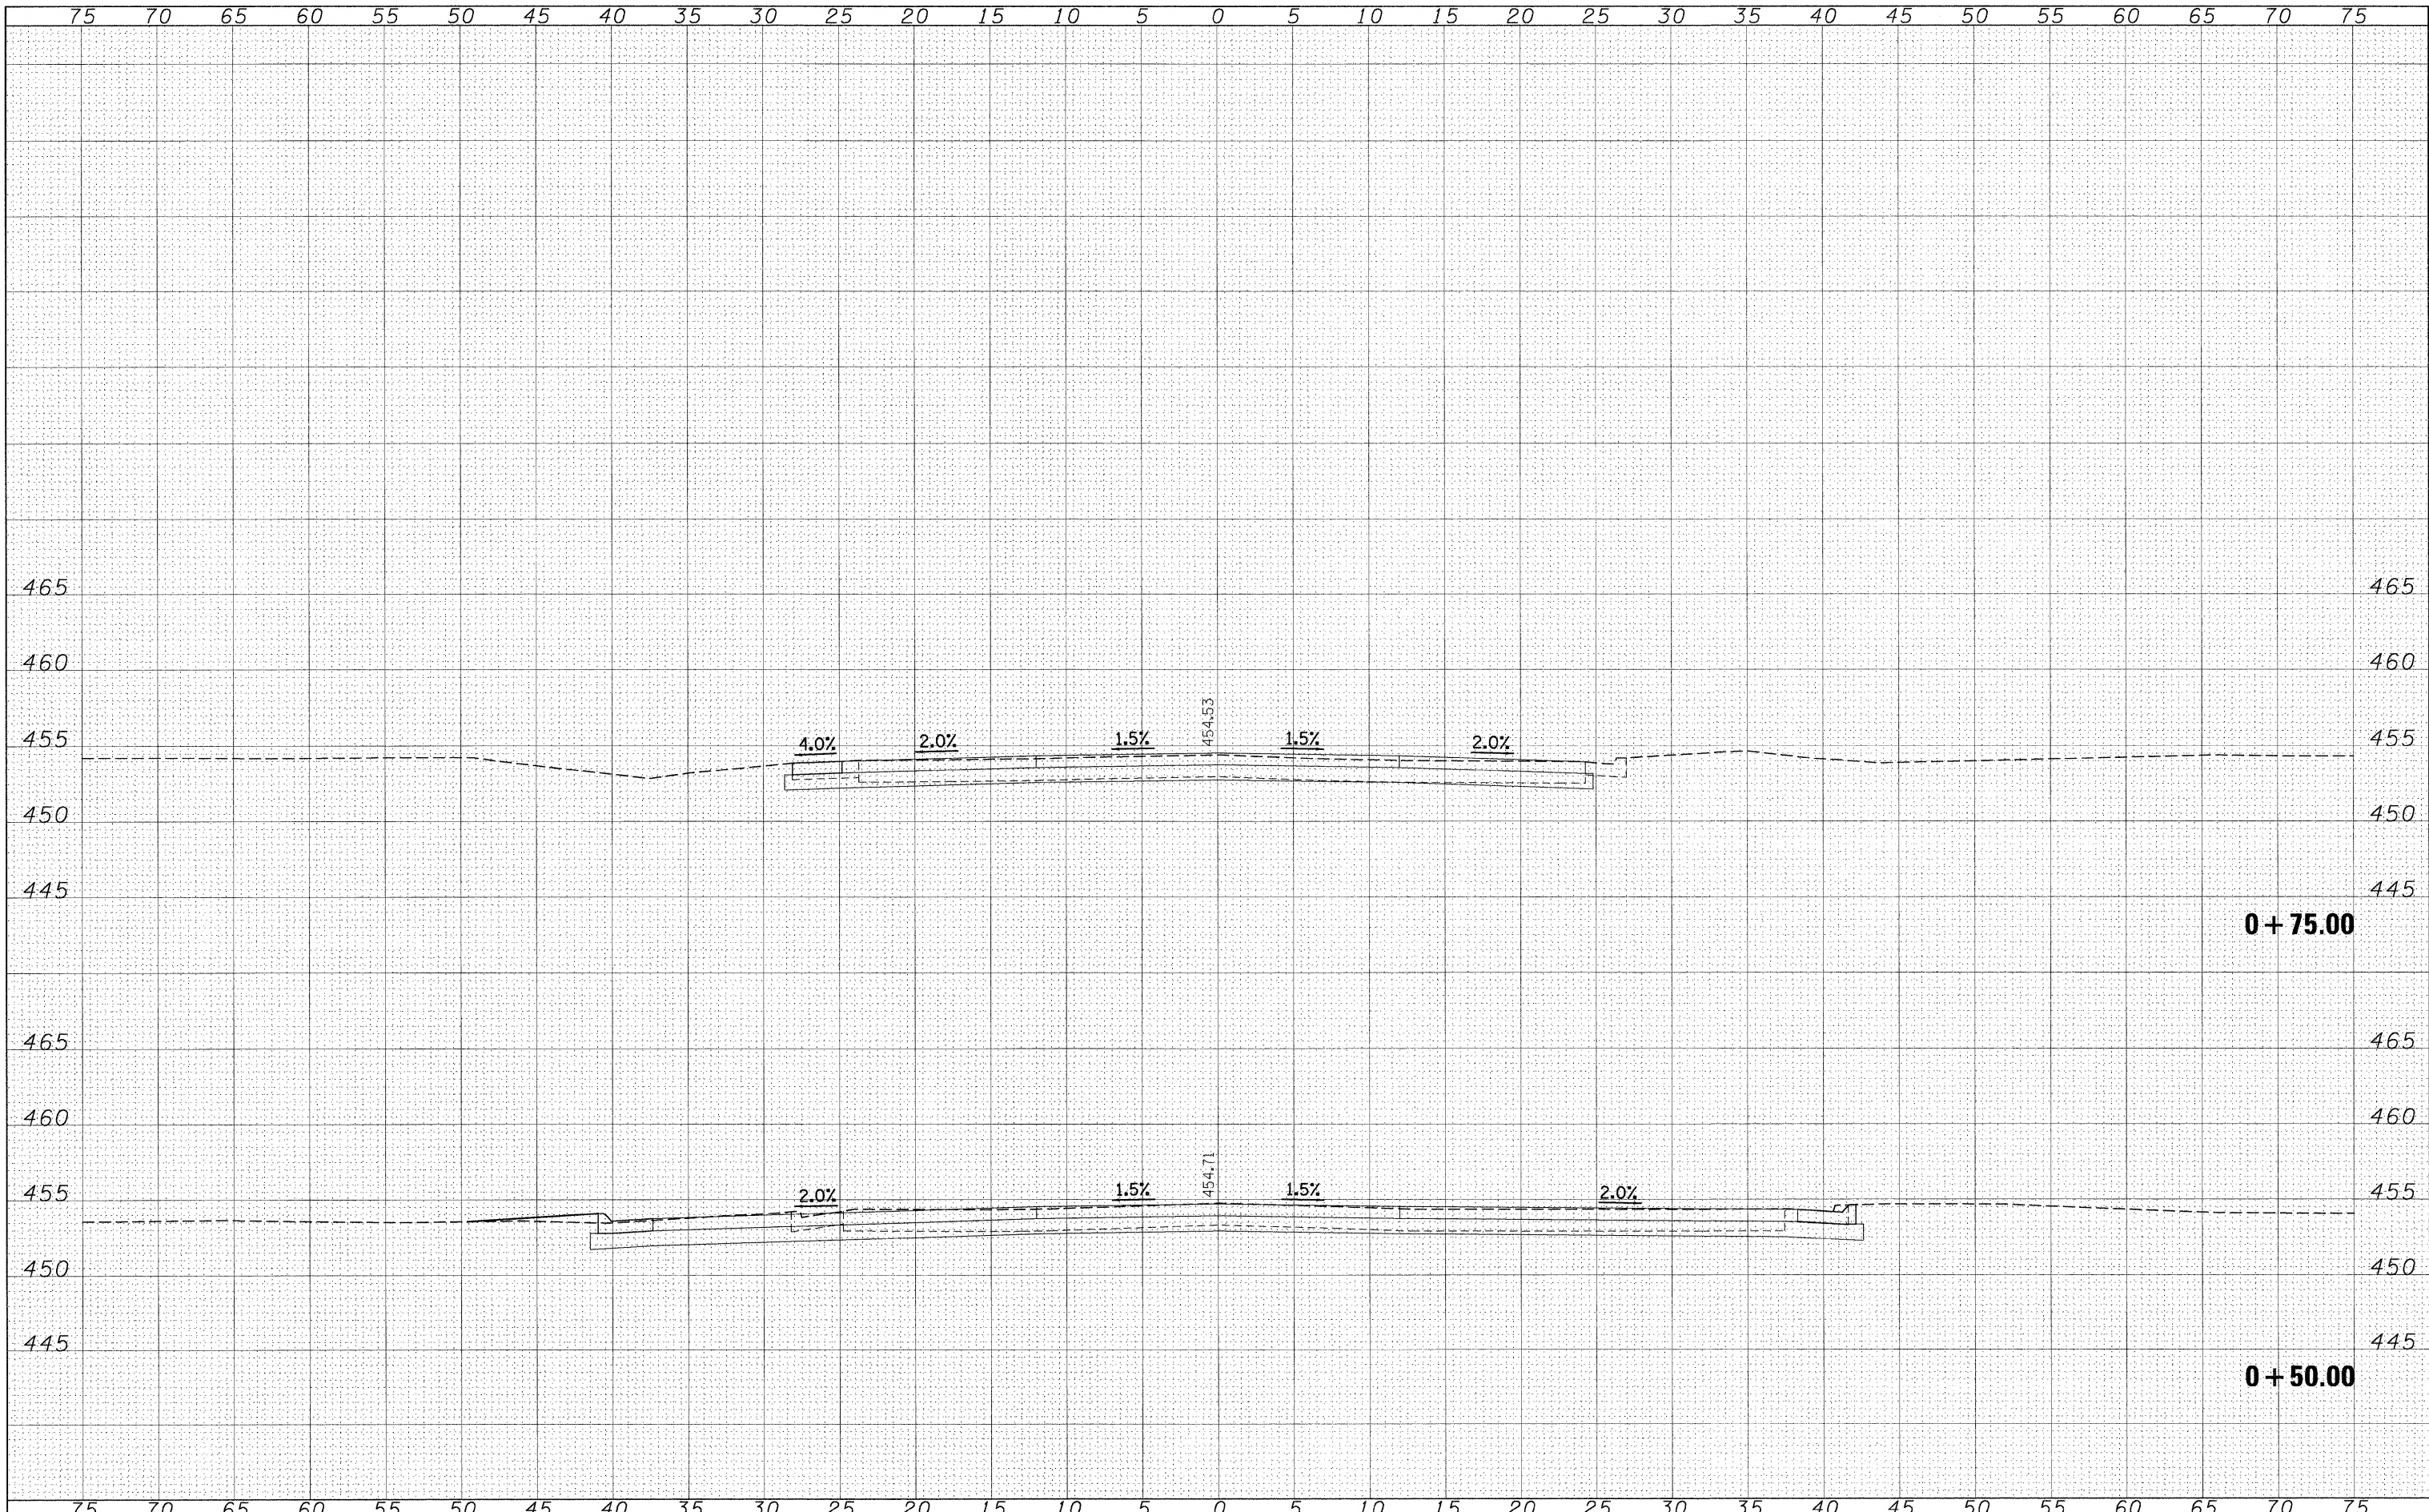

FILE NAME =	USER NAME = shepardgd
ct:\pw_work\pwidot\shepardgd\dms47330\fedstml3	ght-xssht13mainline2.dgn
	PLOT SCALE = 5,0000 ' / IN.
	PLOT DATE = 10/14/2009

DESIGNED -	---
DRAWN -	---
CHECKED -	---
DATE -	-----

REVISED -	-----
REVISED -	-----
REVISED -	-----
REVISED -	-----

**STATE OF ILLINOIS
DEPARTMENT OF TRANSPORTATION**

TERMINAL DRIVE CROSS SECTION SHEETS

SCALE: _____	SHEET NO. ___ OF ___ SHEETS	STA. ±50.00 _____ TO STA. ±75.00 _____
--------------	-----------------------------	--

F.A.P. RTE.	SECTION	COUNTY	TOTAL SHEETS	SHEET NO.
331	(1-2)N-2,R;(1X-1)N-3,R-2	WILLIAMSON	202	197
				CONTRACT NO. 98857
ILLINOIS FED. AID PROJECT				