


PROPOSED TYPICAL SECTION GRANT STREET
 STA 24+00 TO STA 25+97.5

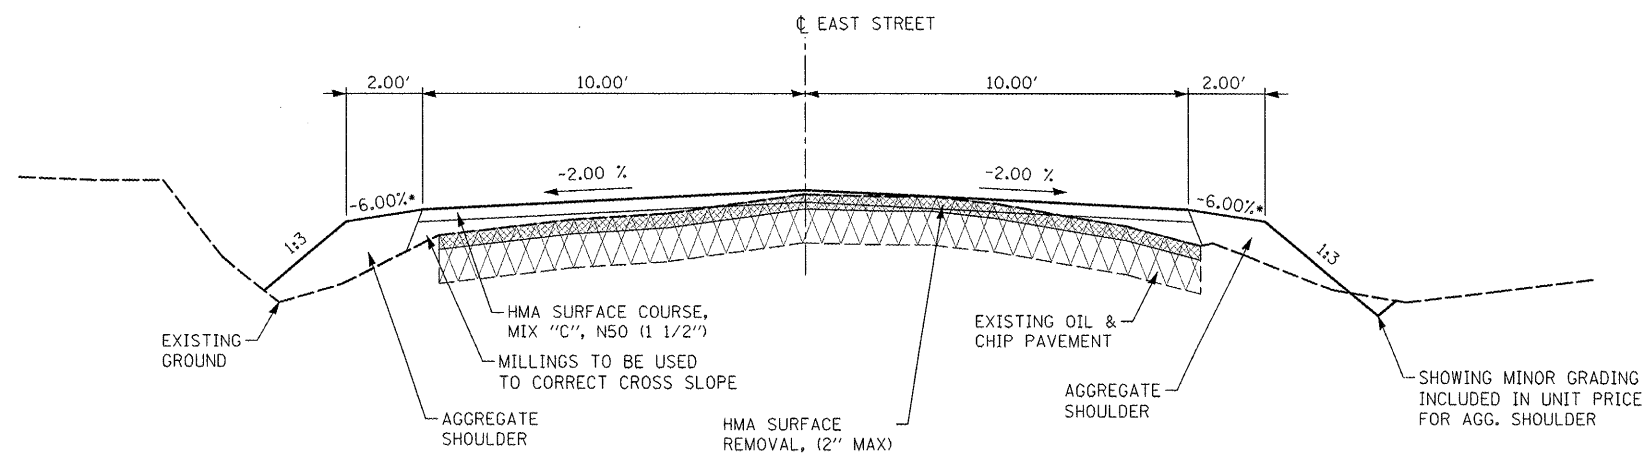

PROPOSED TYPICAL SECTION EAST STREET

NOTES:

• VARIES

AREAS OF MINOR GRADING ARE INDICATED ON THE PLAN VIEWS. LIMITS MAY VARY DUE TO ACTUAL CONDITIONS. NO ADDITIONAL COMPENSATION WILL BE ALLOWED FOR MAINTAINING FLOW BEYOND THE LIMITS SHOWN. ALL WORK SHALL BE INCLUDED IN THE BID UNIT PRICE FOR AGGREGATE SHOULDERS, TYPE A

ALL SECTIONS SHOWN ARE LOOKING NORTH.

MILLING SHALL BE PROFILE CONTROLLED AT CENTERLINE. ENTIRE ROADWAY SHALL BE MILLED TO ENSURE GOOD BINDING BETWEEN MILLINGS AND ROAD. MILLING SHALL BE GRADED AND USED TO CORRECT MAJOR VARIATIONS PRIOR TO LEVELING BINDER.

FILE NAME * H:\6149\VC_TYPSLECT_6305.dgn	USER NAME * USERDESCR. DL	DESIGNED - DLD	REVISED -	STATE OF ILLINOIS DEPARTMENT OF TRANSPORTATION	TYPICAL SECTIONS				F.A.U. RTE.	SECTION	COUNTY	TOTAL SHEETS	SHEET NO.		
		DRAWN - KOJ	REVISED -		SCALE:	SHEET NO.	OF	SHEETS	STA.	TO STA.	VAR	09-00028-00-RS	PERRY	12	4
		PLOT SCALE * 20.0000' / IN.	CHECKED -		REVISED -	CONTRACT NO. 99386									
		PLOT DATE * 9/29/2009	DATE -		REVISED -	[ILLINOIS] FED. AID PROJECT ARA-5084 (003)									