


PLAN	REVISIONS	DATE
NO.	NO.	
NO.	NO.	
NO.	NO.	
NO.	NO.	
NO.	NO.	
NO.	NO.	
NO.	NO.	
NO.	NO.	
NO.	NO.	
NO.	NO.	

PROFILE	REVISIONS	DATE
NO.	NO.	
NO.	NO.	
NO.	NO.	
NO.	NO.	
NO.	NO.	
NO.	NO.	
NO.	NO.	
NO.	NO.	
NO.	NO.	
NO.	NO.	

BEGIN IMPROVEMENTS
STA. 30+00.00

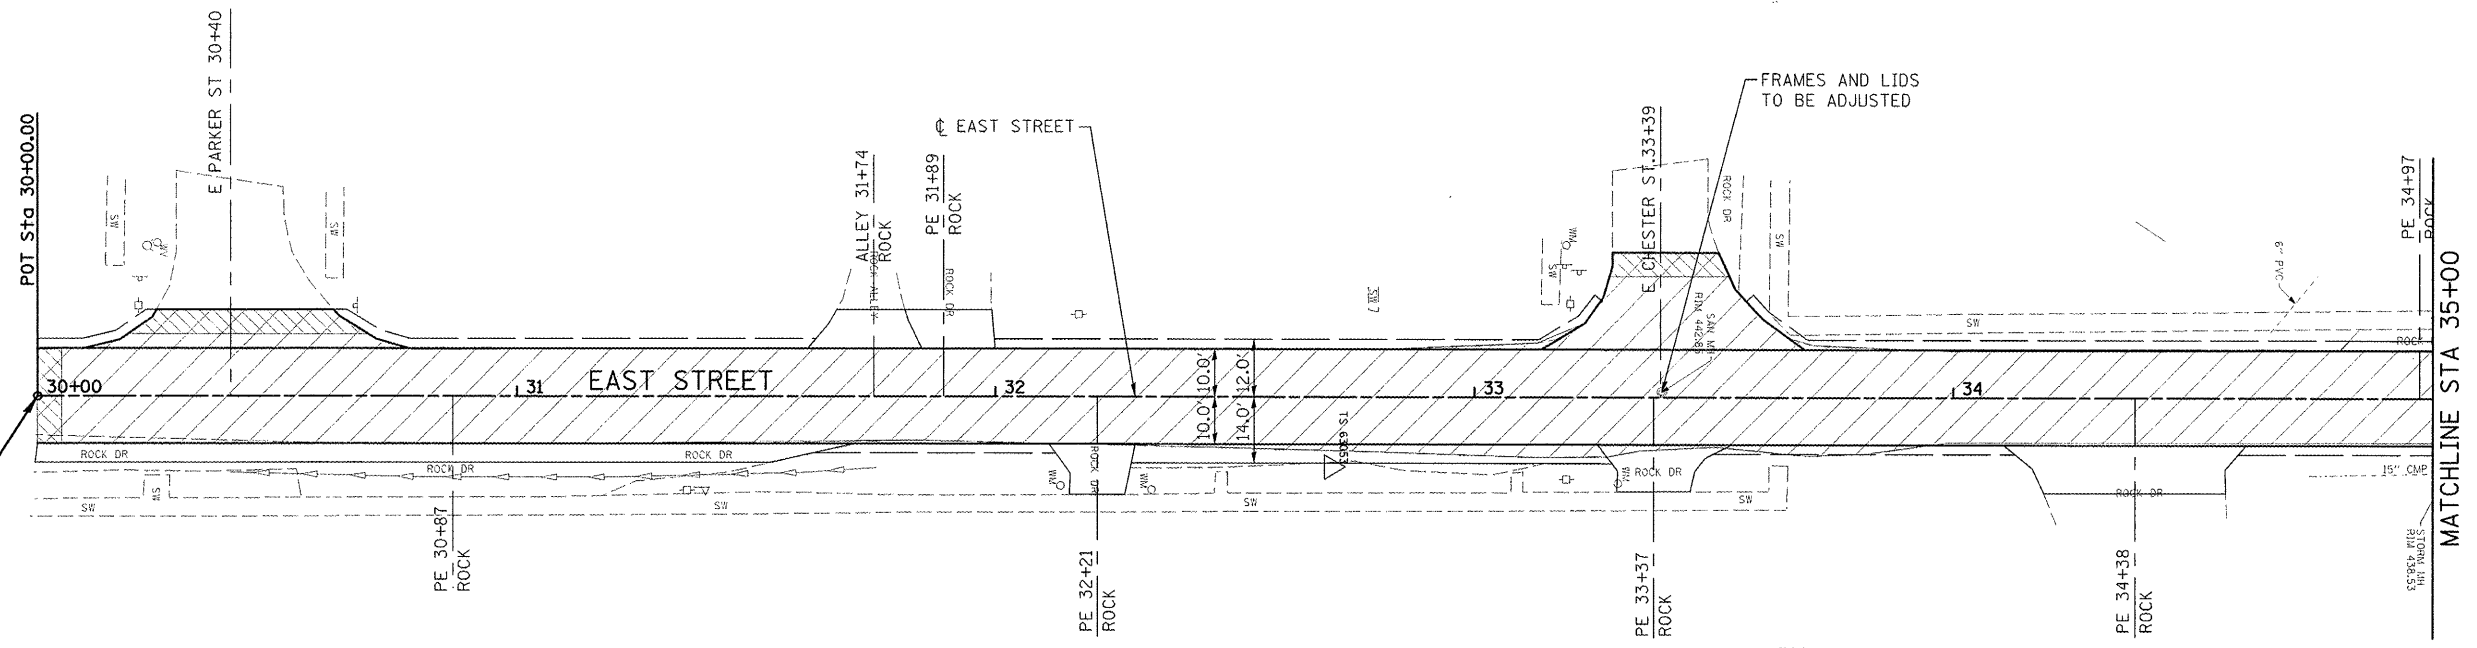


LEGEND

- - - - - APPROXIMATE LIMITS OF CONSTRUCTION
- --- SHOULDER
- --- EXISTING APPROXIMATE ROW
- --- TEMPORARY RAMP
- --- VAR DEPTH MILLING (2" MAX)
- --- GRADE TO DRAIN

SCALE IN FEET
0 20 40

TRAVERSE STATION #63053
 EL: 445.59
 STA: 32+70.23, OFF: 14.78' RT
 N=513601.45, E=2523932.31

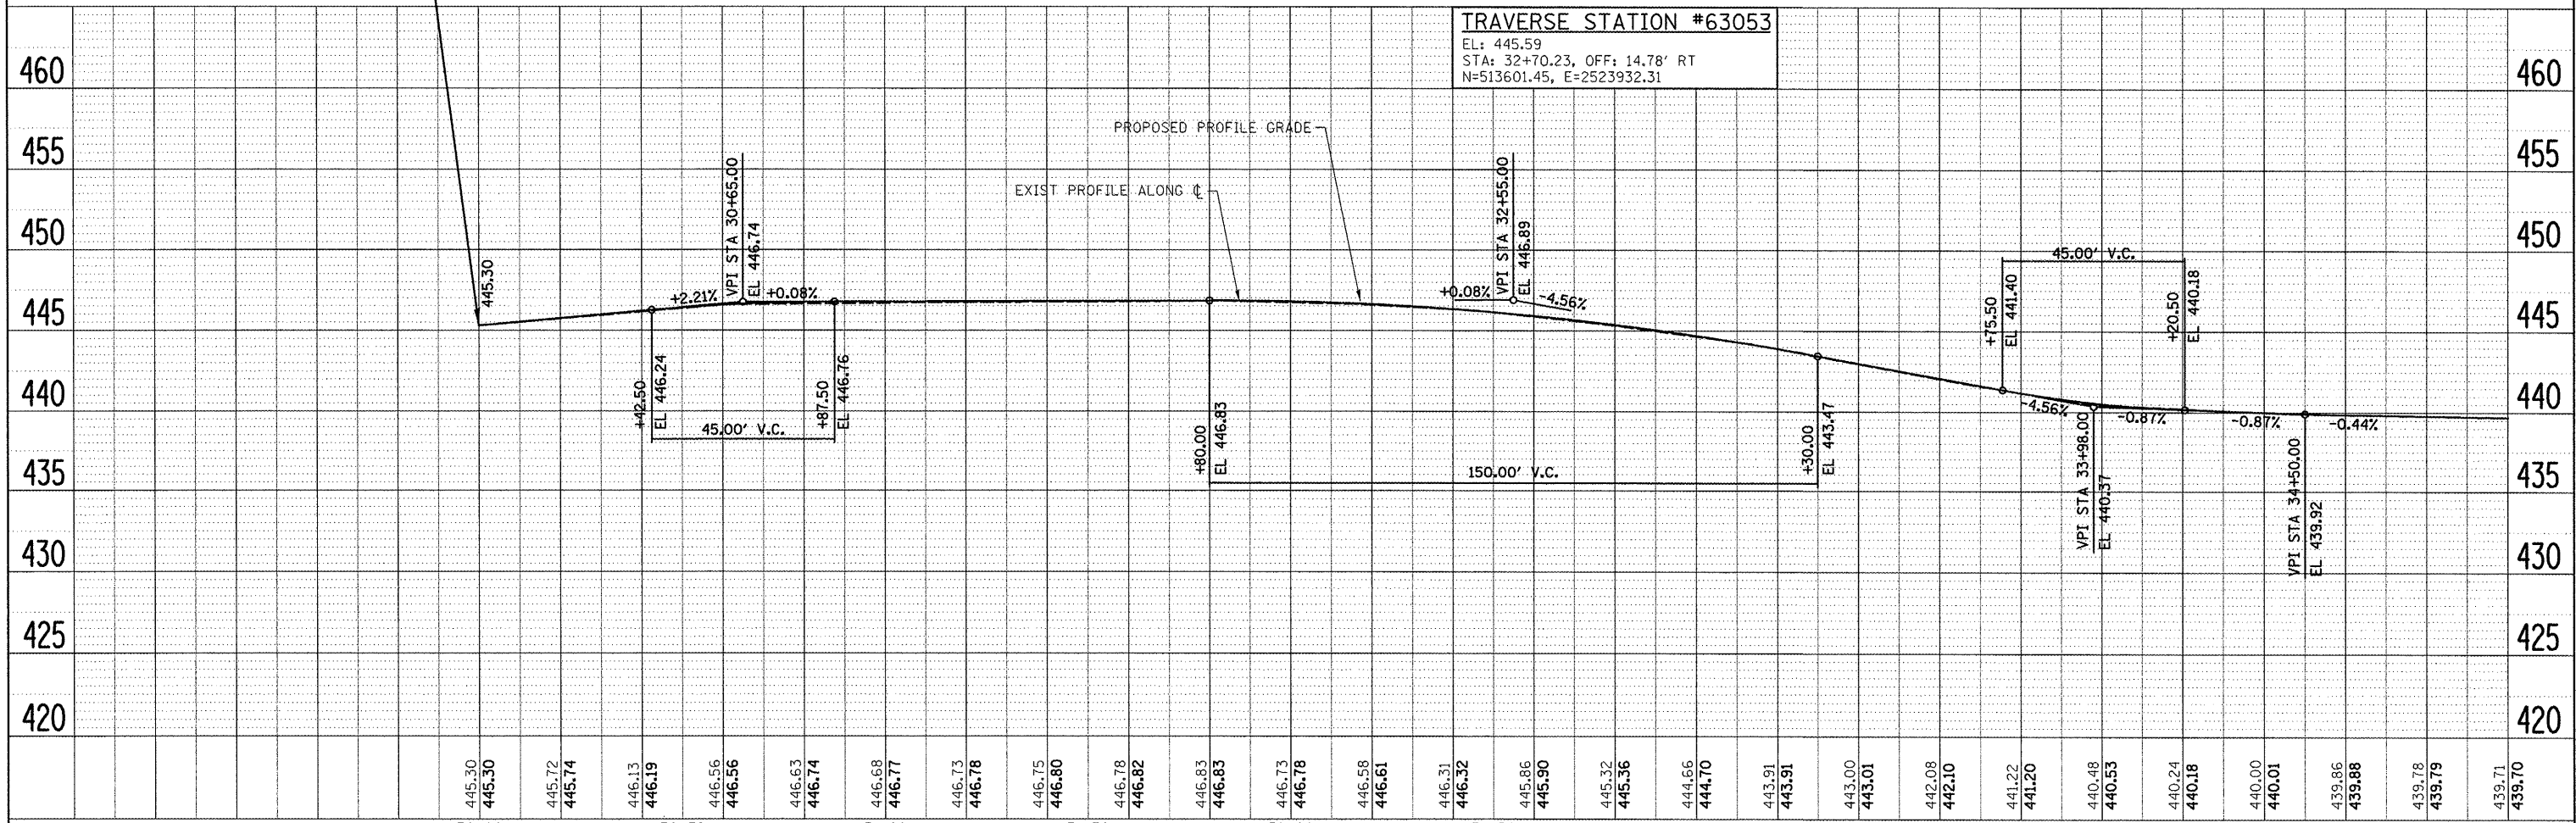

445.30	445.30	445.72	445.74	446.13	446.19	446.56	446.56	446.63	446.74	446.68	446.77	446.73	446.78	446.75	446.80	446.78	446.82	446.83	446.83	446.73	446.78	446.58	446.61	446.31	446.32	445.86	445.90	445.32	445.36	444.66	444.70	443.91	443.91	443.00	443.01	442.08	442.10	441.22	441.20	440.48	440.55	440.24	440.18	440.00	440.01	439.86	439.88	439.78	439.79	439.71	439.70
30+00	30+50	31+00	31+50	32+00	32+50	33+00	33+50	34+00	34+50	35+00	

FILE NAME = H:\8149\VC_PP_EAST_63053_1.dgn
 USER NAME = USERDESCR
 PLOT SCALE = 20.0000" / IN.
 PLOT DATE = 9/29/2009

DESIGNED - DLD
 DRAWN - KOJ
 CHECKED -
 DATE -

REVISED -
 REVISED -
 REVISED -
 REVISED -

**STATE OF ILLINOIS
 DEPARTMENT OF TRANSPORTATION**

SOUTH EAST STREET - PLAN & PROFILE

SCALE: SHEET NO. OF SHEETS STA. TO STA.

F.A.U. RTE. VAR	SECTION 09-00028-00-RS	COUNTY PERRY	TOTAL SHEETS 12	SHEET NO. 9
CONTRACT NO. 99386				
ILLINOIS FED. AID PROJECT ARA-5084 (003)				