
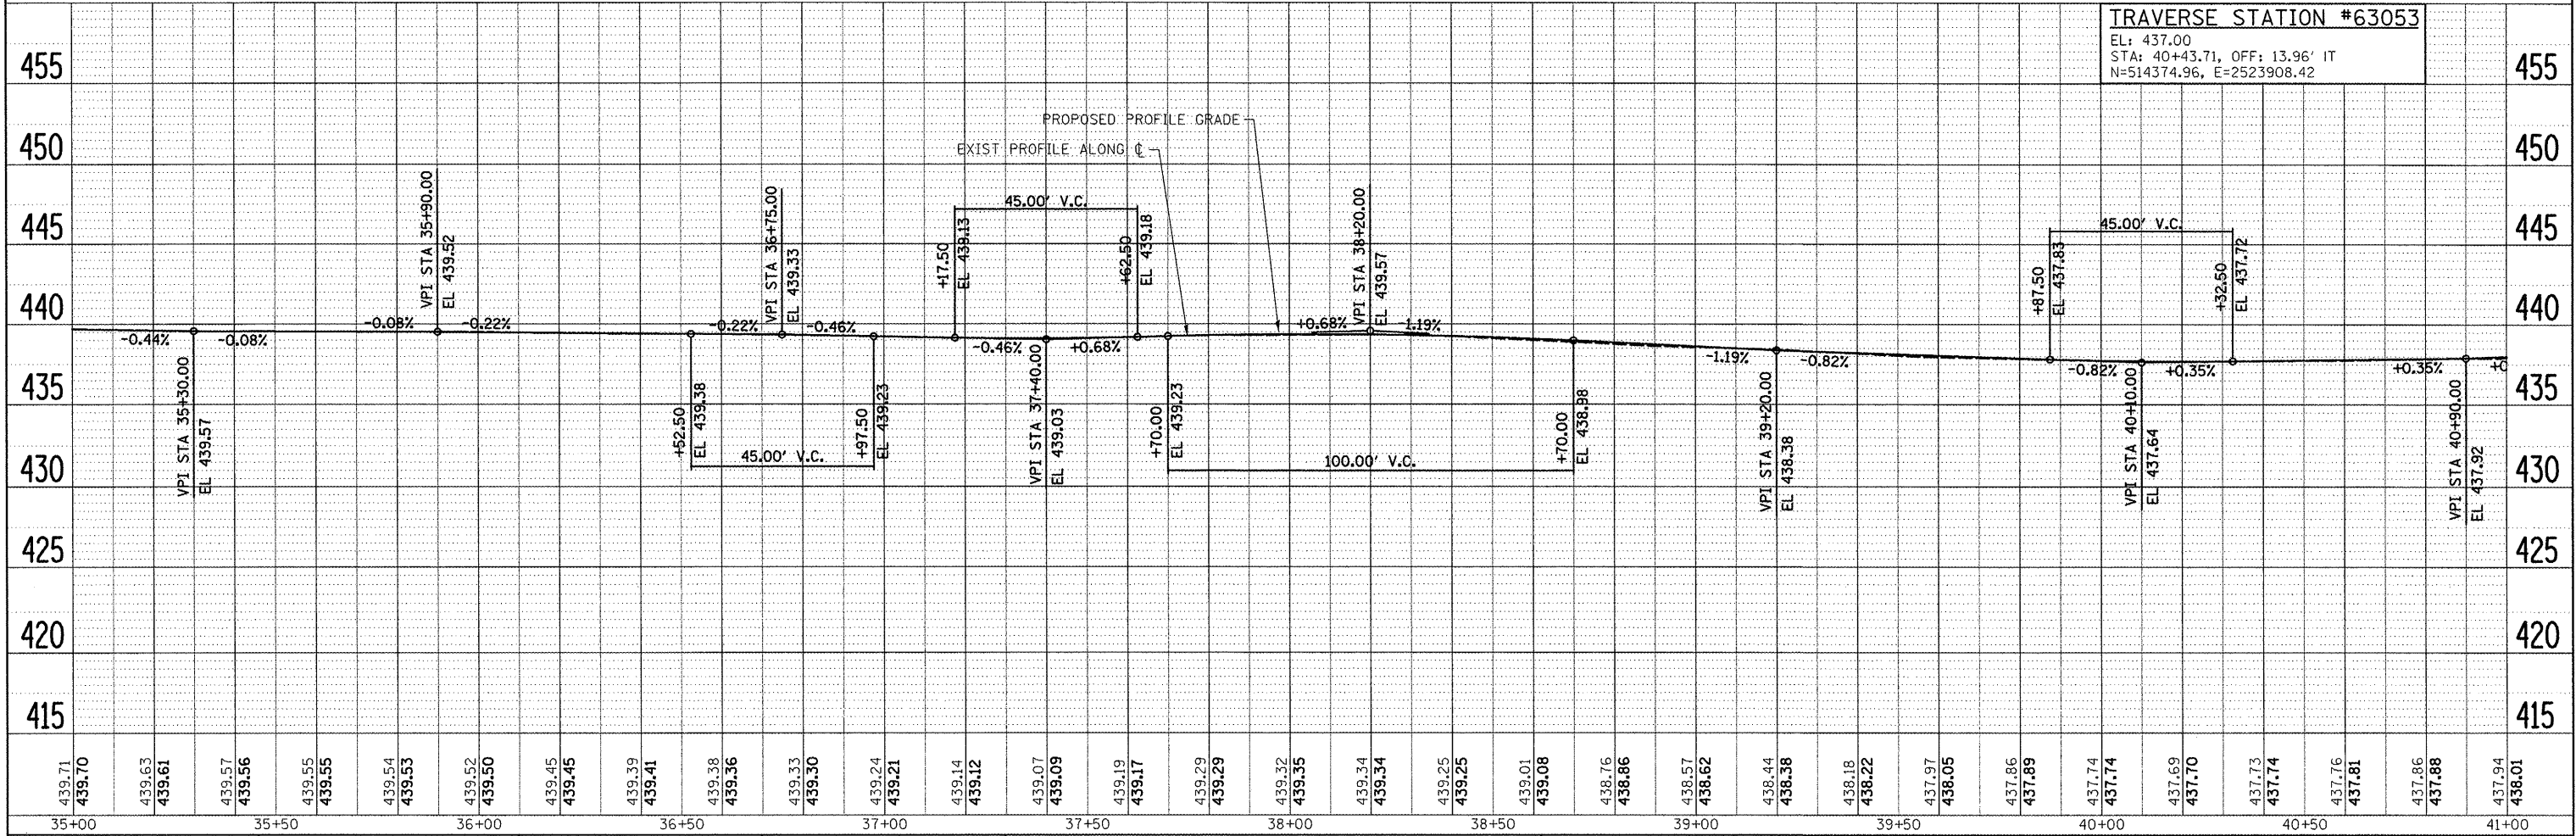


PLAN	REVIEWED	BY	DATE
NOTE BOOK	PLOTTED		
	FILED		
	NO. OF SHEETS		
	NO. OF SHEETS CHECKED		
	DATE		

PROFILE	REVIEWED	BY	DATE
NOTE BOOK	PLOTTED		
	FILED		
	NO. OF SHEETS		
	NO. OF SHEETS CHECKED		
	DATE		

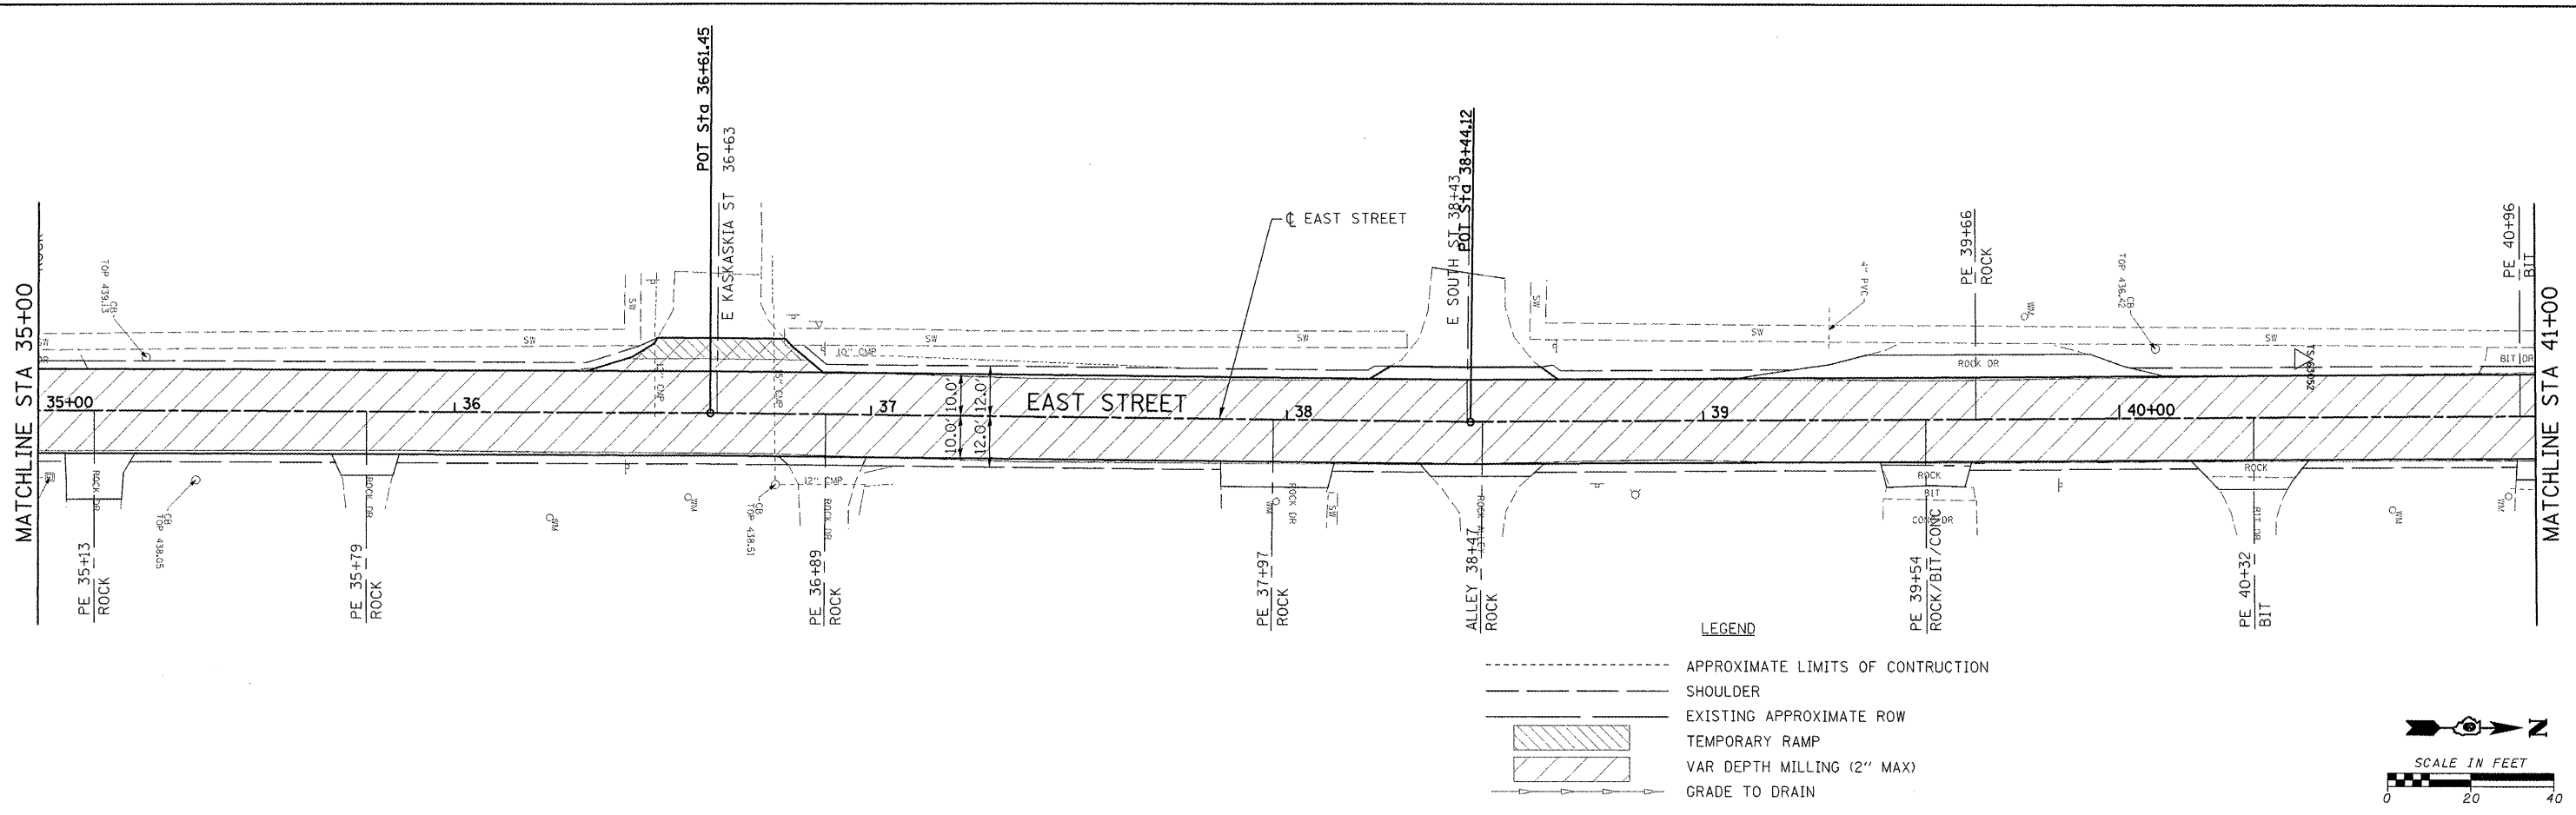

FILE NAME = H:\814\VC_PP_EAST_6305_2.dgn	USER NAME = JUSERDES\RL	DESIGNED - DLD	REVISED -	<b>STATE OF ILLINOIS</b> <b>DEPARTMENT OF TRANSPORTATION</b>	<b>SOUTH EAST STREET - PLAN &amp; PROFILE</b>	F.A.U. RTE.	SECTION	COUNTY	TOTAL SHEETS	SHEET NO.	
		DRAWN - KOJ	REVISED -			VAR	09-00028-00-RS	PERRY	12	10	
		CHECKED -	REVISED -			CONTRACT NO. 99386					
		DATE -	REVISED -			ILLINOIS FED. AID PROJECT ARA-5084 (003)					