
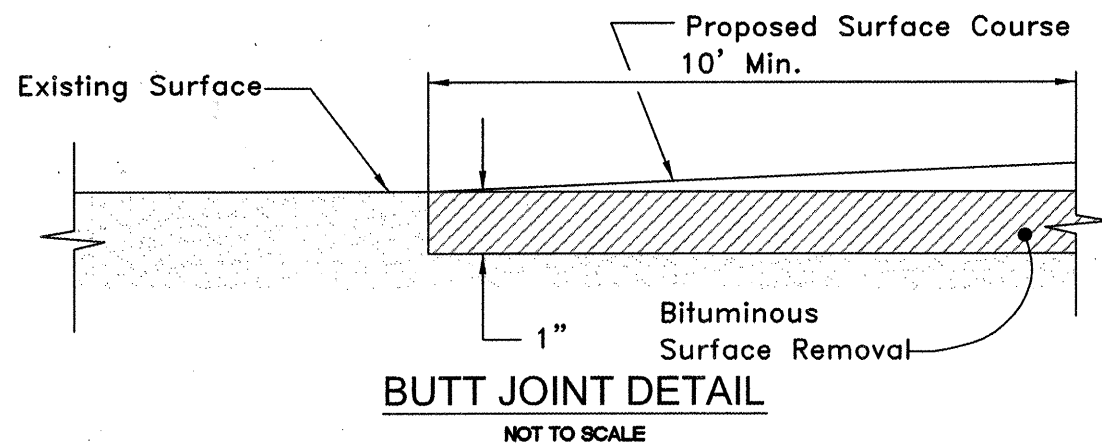
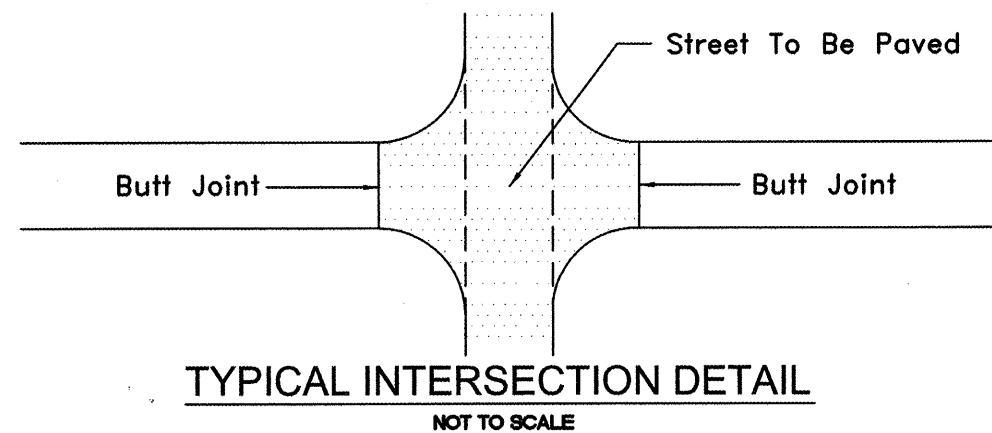



SUMMARY OF QUANTITIES

BID ITEM	ITEM	UNIT	QUANTITY
40300100	BITUMINOUS MATERIALS (PRIME COAT)	GALLON	1500
40600300	AGGREGATE (PRIME COAT)	TON	30
40600635	LEVELING BINDER (MACHINE METHOD), N70	TON	235
40600982	HOT-MIX ASPHALT SURFACE REMOVAL - BUTT JOINT	SQ YD	70
40603315	HOT-MIX ASPHALT SURFACE COURSE, MIX "C", N70	TON	1540
44000198	HOT-MIX ASPHALT SURFACE REMOVAL, VARIABLE DEPTH	SQ YD	10550
44300100	AREA REFLECTIVE CRACK CONTROL TREATMENT	SQ YD	8650
60255500	MANHOLES TO BE ADJUSTED	EACH	6
60257900	MANHOLE TO BE RECONSTRUCTED	EACH	7
60260100	INLETS TO BE ADJUSTED	EACH	1
60262700	INLETS TO BE RECONSTRUCTED	EACH	1
60265700	VALVE VAULT TO BE ADJUSTED	EACH	10
67100100	MOBILIZATION	L SUM	1

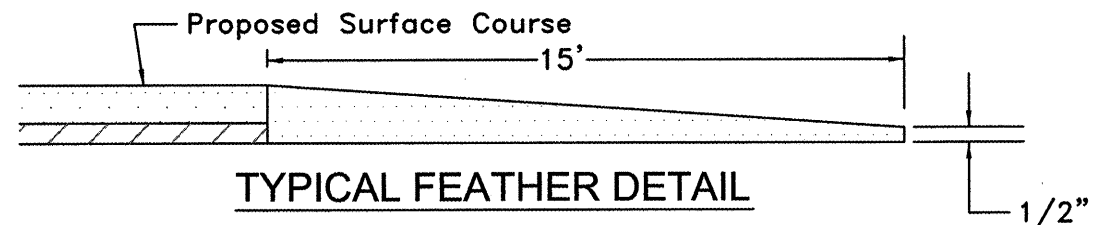


Route	Section	County	Total Sheets	Sheet No.
9474/9487	09-00057-00-RS	FRANKLIN	14	2
City of West Frankfort		E. St. Louis Street		

CONTRACT NO. 99400

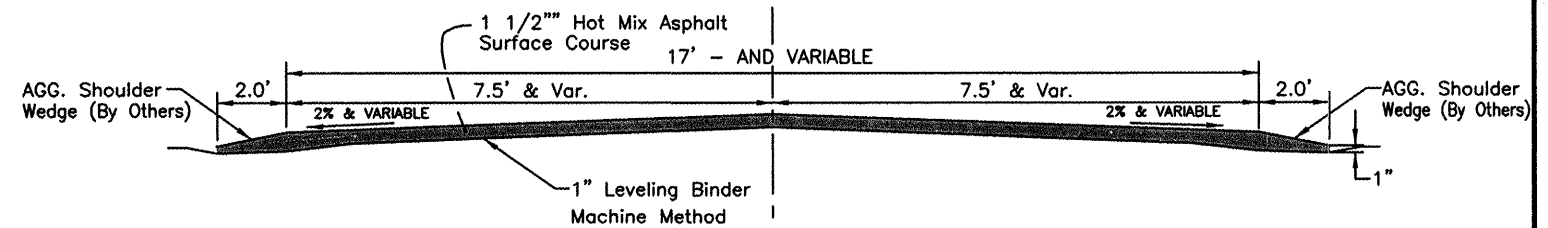

S. CHERRY STREET: STATION 0+00 TO 17+73

No Scale

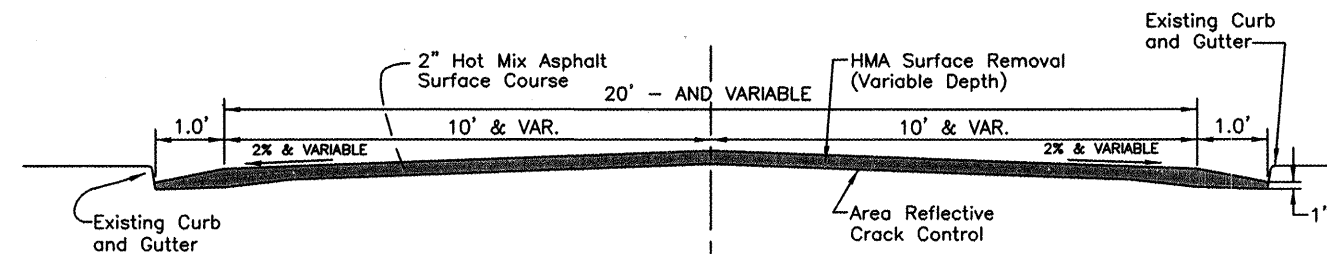

E. ST. LOUIS STREET: STATION 0+00 TO 35+85

NO SCALE