

CODE NO.	ITEM	UNIT	TOTAL QUANTITY	CONSTR. CODE
				80% FED 20% STATE BRIDGE 0059 049-0068
			URBAN	
20101000	TEMPORARY FENCE	FOOT	150	150
28000510	INLET FILTERS	EACH	10	10
35101500	AGGREGATE BASE COURSE, TYPE B	CU YD	2	2
40600290	BITUMINOUS MATERIALS (TACK COAT)	POUND	259	259
40600982	HOT-MIX ASPHALT SURFACE REMOVAL - BUTT JOINT	SQ YD	87	87
40602985	HOT-MIX ASPHALT BINDER COURSE, IL-9.5, N70	TON	35	35
40604062	HOT-MIX ASPHALT SURFACE COURSE, IL-9.5, MIX "D", N70	TON	58	58
44000156	HOT-MIX ASPHALT SURFACE REMOVAL, 1 3/4"	SQ YD	456	456
44201297	DOWEL BARS 1"	EACH	6	6
44213200	SAW CUTS	FOOT	30	30
50102400	CONCRETE REMOVAL	CU YD	18.2	18.2
50157300	PROTECTIVE SHIELD	SQ YD	97	97
50300255	CONCRETE SUPERSTRUCTURE	CU YD	19.2	19.2
50300260	BRIDGE DECK GROOVING	SQ YD	591	591
50300300	PROTECTIVE COAT	SQ YD	1129	1129

* SPECIALTY ITEMS

CODE NO.	ITEM	UNIT	TOTAL QUANTITY	CONSTR. CODE
				80% FED 20% STATE BRIDGE 0059 049-0068
			URBAN	
50800205	REINFORCEMENT BARS, EPOXY COATED	POUND	2600	2600
50800515	BAR SPLICERS	EACH	30	30
52000110	PREFORMED JOINT STRIP SEAL	FOOT	109	109
58700300	CONCRETE SEALER	SQ FT	225	225
60251730	CATCH BASINS TO BE ADJUSTED WITH NEW TYPE 23 FRAME AND GRATE	EACH	1	1
60261530	INLETS TO BE ADJUSTED WITH NEW TYPE 23 FRAME AND GRATE	EACH	2	2
67000400	ENGINEER'S FIELD OFFICE, TYPE A	CAL MO	12	12
67100100	MOBILIZATION	L SUM	1	1
70107025	CHANGEABLE MESSAGE SIGN	CAL DA	84	84
70300904	PAVEMENT MARKING TAPE, TYPE IV 4"	FOOT	2724	2724
70300924	PAVEMENT MARKING TAPE, TYPE IV 24"	FOOT	84	84
70400100	TEMPORARY CONCRETE BARRIER	FOOT	300	300
70400200	RELOCATE TEMPORARY CONCRETE BARRIER	FOOT	287.5	287.5
70600240	IMPACT ATTENUATORS, TEMPORARY (NON- REDIRECTIVE), TEST LEVEL 2	EACH	2	2

* SPECIALTY ITEMS

FILE NAME = Q:\Engineering\LiveProjects\202005.IDOT DUR\WO 3 - 62M39\CADD\CADD Sheets\CV\1\162M39-shr-500.dgn



USER NAME = dwo,jesik	DESIGNED - CR	REVISED -
DRAWN - TGM	REVISIONS -	
PLOT SCALE = 2.0000' / 1in.	CHECKED - TGM	REVISED -
PLOT DATE = 10/9/2020	DATE - 10/09/2020	REVISED -

STATE OF ILLINOIS
DEPARTMENT OF TRANSPORTATION


SUMMARY OF QUANTITIES
IL 176 OVER DES PLAINES RIVER

SCALE: SHEET OF SHEETS STA. TO STA.

F.A.U. RTE.	SECTION	COUNTY	TOTAL SHEETS	SHEET NO.
123B	2020-184-BR	LAKE	49	3
ILLINOIS FED. AID PROJECT			CONTRACT NO. 62M39	

REVISED SHEET 12/21/2020


REV-SEP

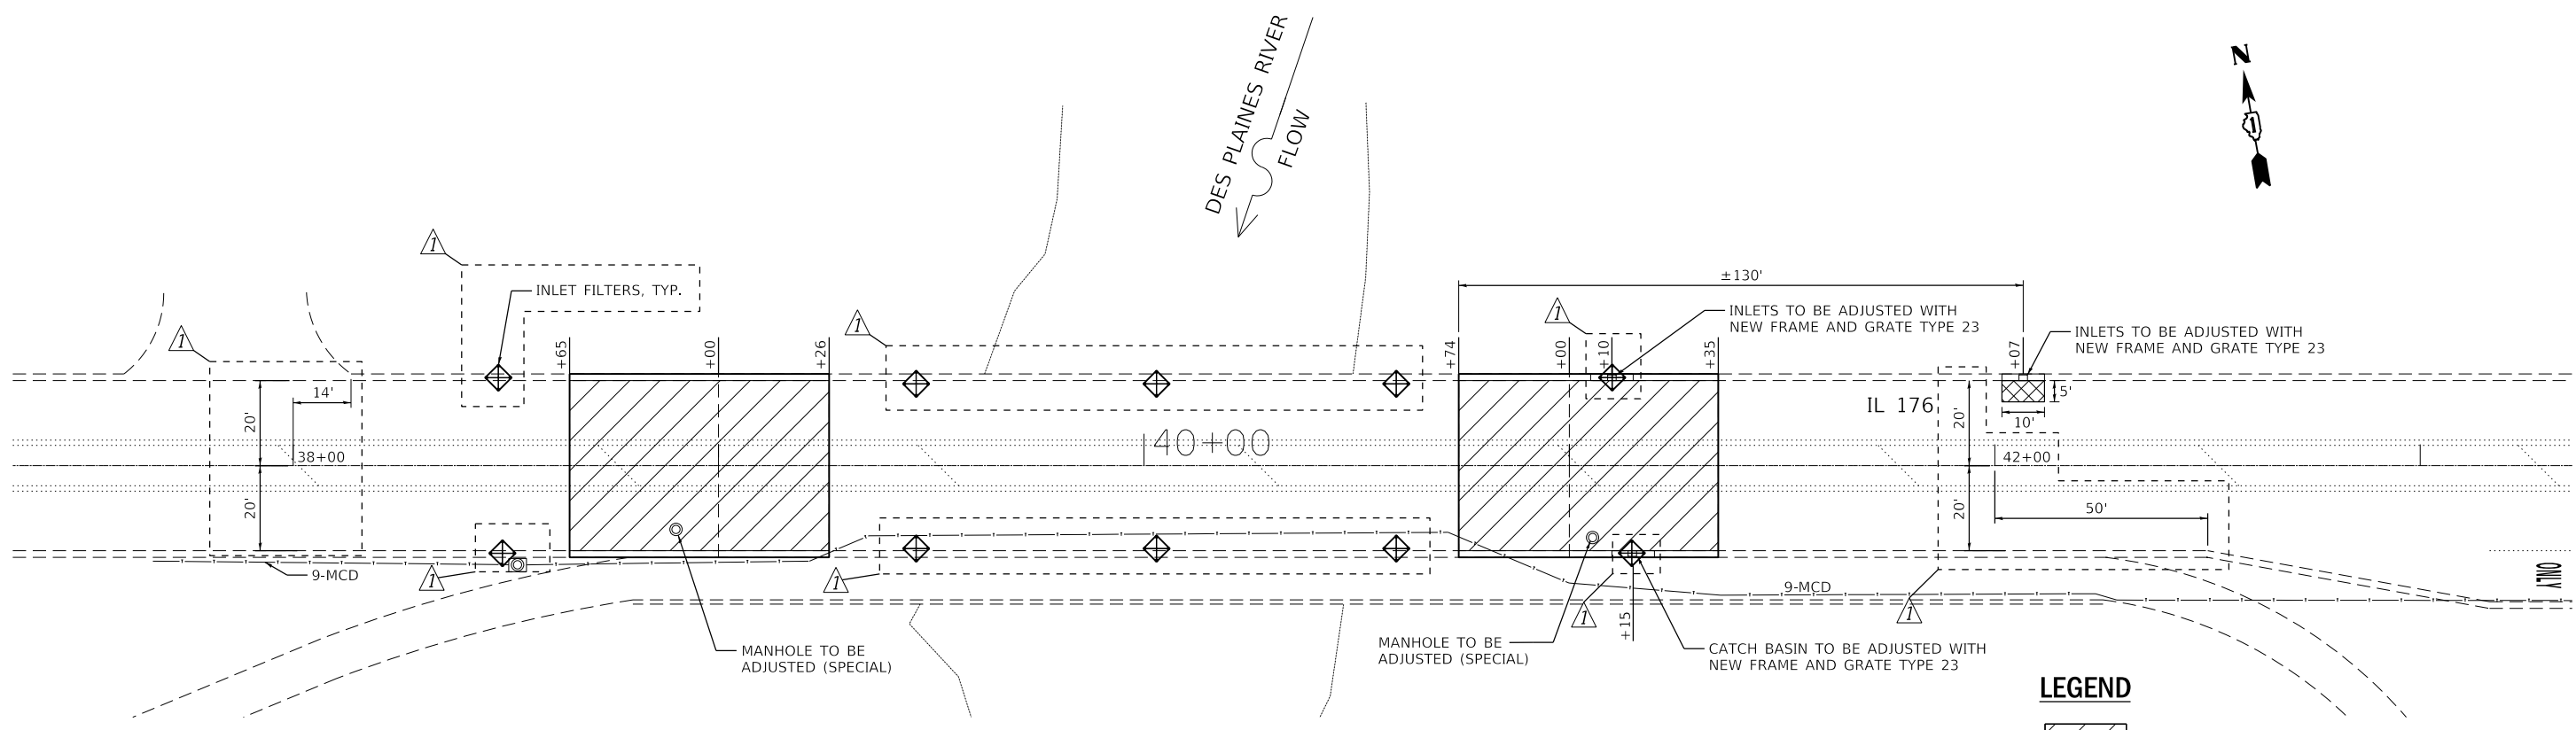

EXISTING PLAN

LEGEND

- HOT-MIX ASPHALT SURFACE REMOVAL, 1 1/4"
- CLASS D PATCHES, TYPE II, 10 INCH (SPECIAL) AGGREGATE SUBGRADE IMPROVEMENT

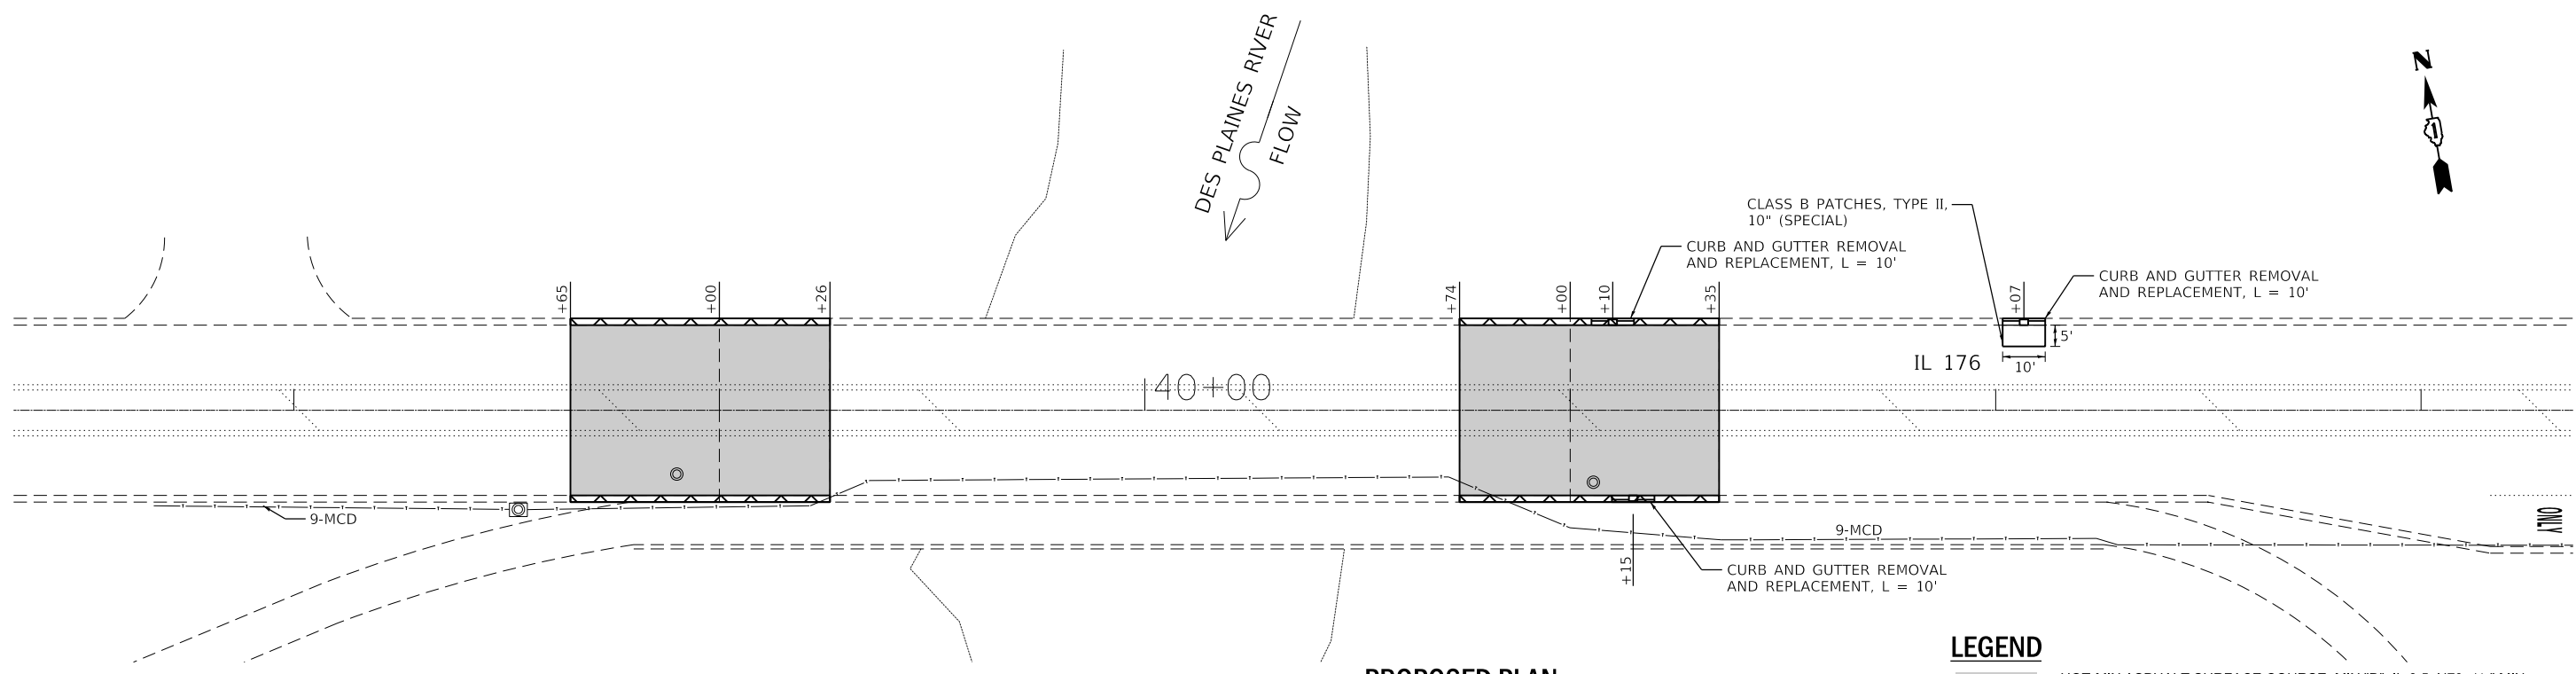

PROPOSED PLAN

LEGEND

- HOT-MIX ASPHALT SURFACE COURSE, MIX "D", IL-9.5, N70, 1 1/2" MIN. HOT-MIX ASPHALT BINDER COURSE, IL-9.5, N70, 1 1/2" MIN.
- HOT-MIX ASPHALT SURFACE COURSE, MIX "D", N70, VARIES 1/2" TO 1 1/2" ON EXISTING GUTTER FLAG
- REVISED SHEET 12/21/2020

FILE NAME = Q:\Engineering\LiveProjects\200905.IDOT DUR.WO 3 - 62M39\CADD\CADD Sheets\Civil\62M39-shr-Exist and Prop Plan.dgn



USER NAME = JENT	DESIGNED - CR	REVISED - JMT 12/11/2020
	DRAWN - TGM	REVISED -
PLOT SCALE = 40.0000' / in.	CHECKED - TGM	REVISED -
PLOT DATE = 12/11/2020	DATE - 10/09/2020	REVISED -

**STATE OF ILLINOIS
DEPARTMENT OF TRANSPORTATION**

**EXISTING AND PROPOSED PLAN
IL 176 OVER DES PLAINES RIVER**

SCALE: SHEET OF SHEETS STA. TO STA.

F.A.U. RTE.	SECTION	COUNTY	TOTAL SHEETS	SHEET NO.
1238	2020-184-BR	LAKE	49	6
CONTRACT NO.			62M39	
ILLINOIS FED. AID PROJECT				

REV-SEP