



				CONSTRUCTION CODE			
				80% FED 20% STATE COOK COUNTY INTERCONNECT 0021 URBAN			
			SYSTEM LOCATION NUMBER	A	B	C	D
CODE NO.	ITEM	UNIT	TOTAL QUANTITY	SUBTOTAL	SUBTOTAL	SUBTOTAL	SUBTOTAL
85000200	MAINTENANCE OF EXISTING TRAFFIC SIGNAL INSTALLATION	EACH	16	4	6	2	4
85700310	RAILROAD, FULL-ACTUATED CONTROLLER AND TYPE V CABINET	EACH	2			2	
85700300	FULL ACTUATED CONTROLLER AND TYPE V CABINET	EACH	1			1	
86000100	MASTER CONTROLLER	EACH	1			1	
86400100	TRANSCEIVER - FIBER OPTIC	EACH	12	2	4	2	4
87300925	ELECTRIC CABLE IN CONDUIT, TRACER, NO. 14 1C	FOOT	15,260	4,665	5,450	935	4,210
87301305	ELECTRIC CABLE IN CONDUIT, LEAD-IN, NO. 14 1 PAIR	FOOT	10,654	4,945	2,195	3,150	364
87900200	DRILL EXISTING HANDHOLE	EACH	34	14	9	7	4
88500100	INDUCTIVE LOOP DETECTOR	EACH	72	18	16	19	19
88600100	DETECTOR LOOP, TYPE I	FOOT	985	335	380	270	
89501250	RELOCATE EXISTING TRAFFIC SIGNAL EQUIPMENT	EACH	8		3	2	3
89502220	MODIFY EXISTING CONCRETE FOUNDATION	EACH	1	1			
89502300	REMOVE ELECTRIC CABLE FROM CONDUIT	FOOT	1,332		410	922	
89502375	REMOVE EXISTING TRAFFIC SIGNAL EQUIPMENT	EACH	9	1	3	2	3
89502380	REMOVE EXISTING HANDHOLE	EACH	4		2	2	

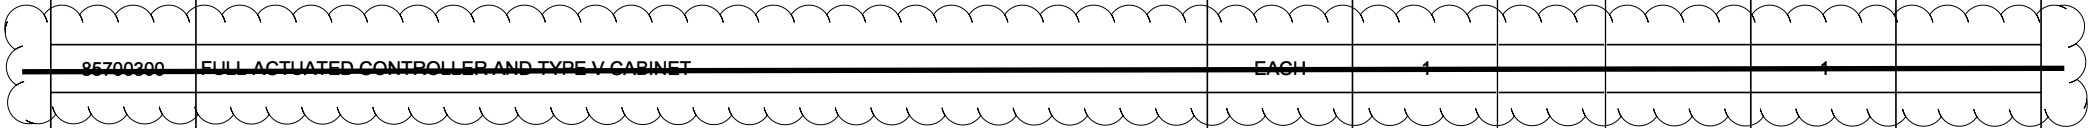

1

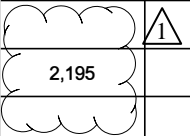

1

FILE NAME = D162M61-sht-ts-SOQ-02.dgn	USER NAME = SE3-CAD-VM1	DESIGNED - ARM	REVISED -
		DRAWN - SVJ	REVISED -
		CHECKED - BKS	REVISED -
		DATE - 10/16/2020	REVISED -

**STATE OF ILLINOIS
DEPARTMENT OF TRANSPORTATION**

SUMMARY OF QUANTITIES			
SCALE:	SHEET	OF	SHEETS

REVISE SHEET 12/17/2020				REV-SEP
F.A. RTE.	SECTION	COUNTY	TOTAL SHEETS	SHEET NO.
	2020-189-TS	COOK	50	7
ILLINOIS FED. AID PROJECT				CONTRACT NO. 62M61