


F.A.I.	SECTION	COUNTY	TOTAL SHEETS	SHEET NO.
94/90	2005-0331	COOK	37	27
STA.	TO STA.			
FED. ROAD DIST. NO.	ILLINOIS	FED. AID PROJECT		

60A04




LEGEND:

LINEAR REMOVALS

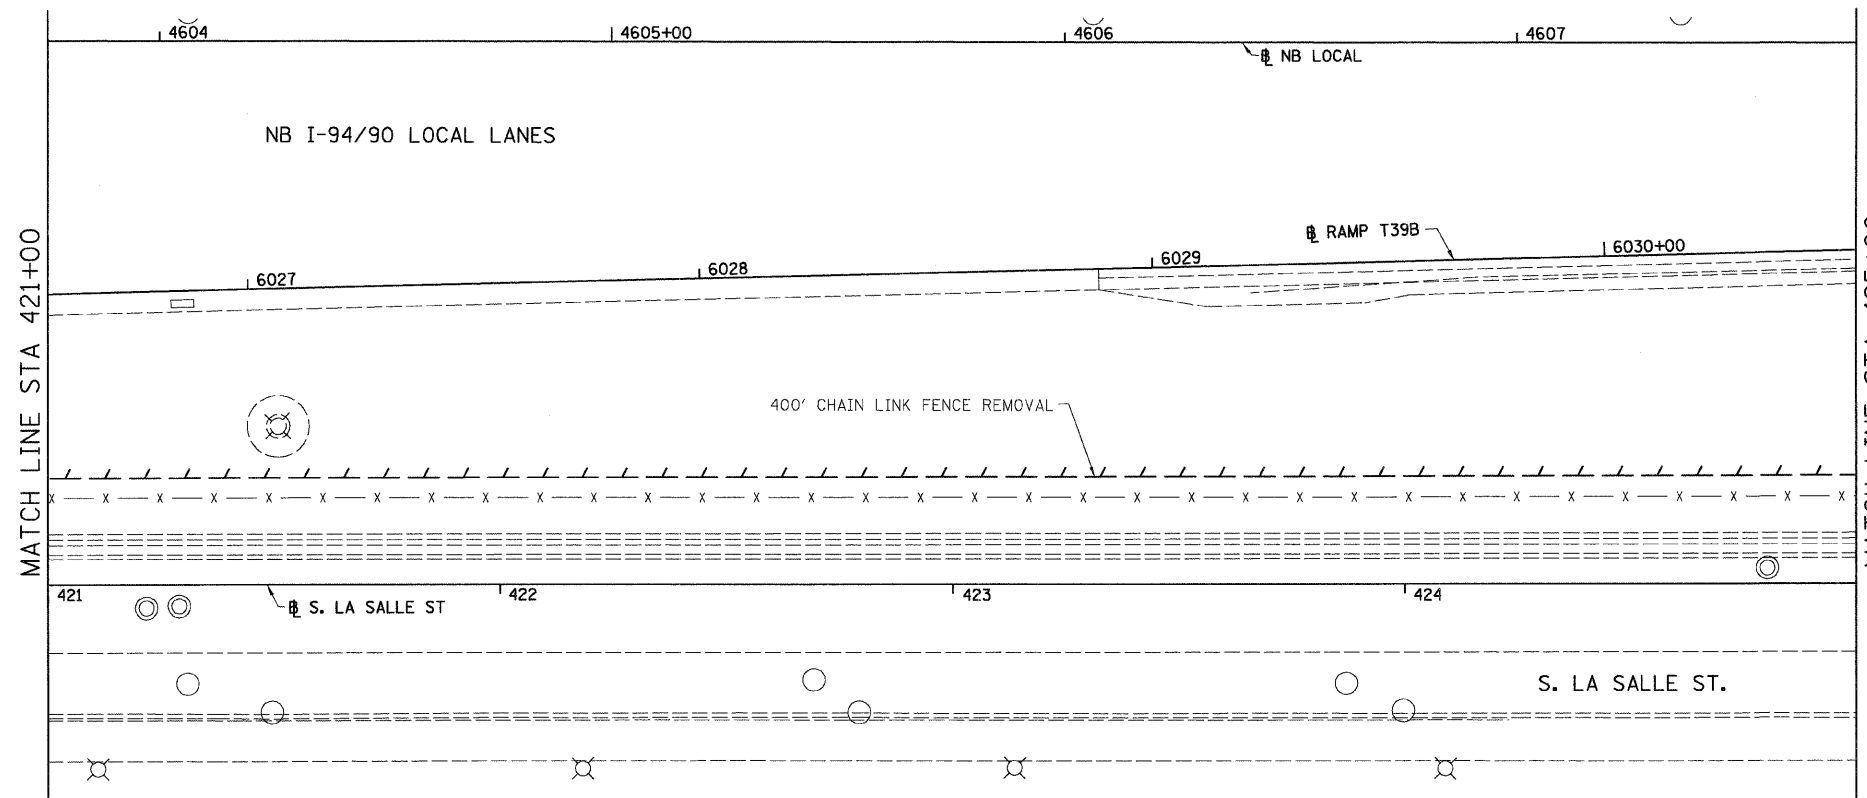


EXISTING CONDITIONS AND REMOVAL  
PROPOSED IMPROVEMENTS

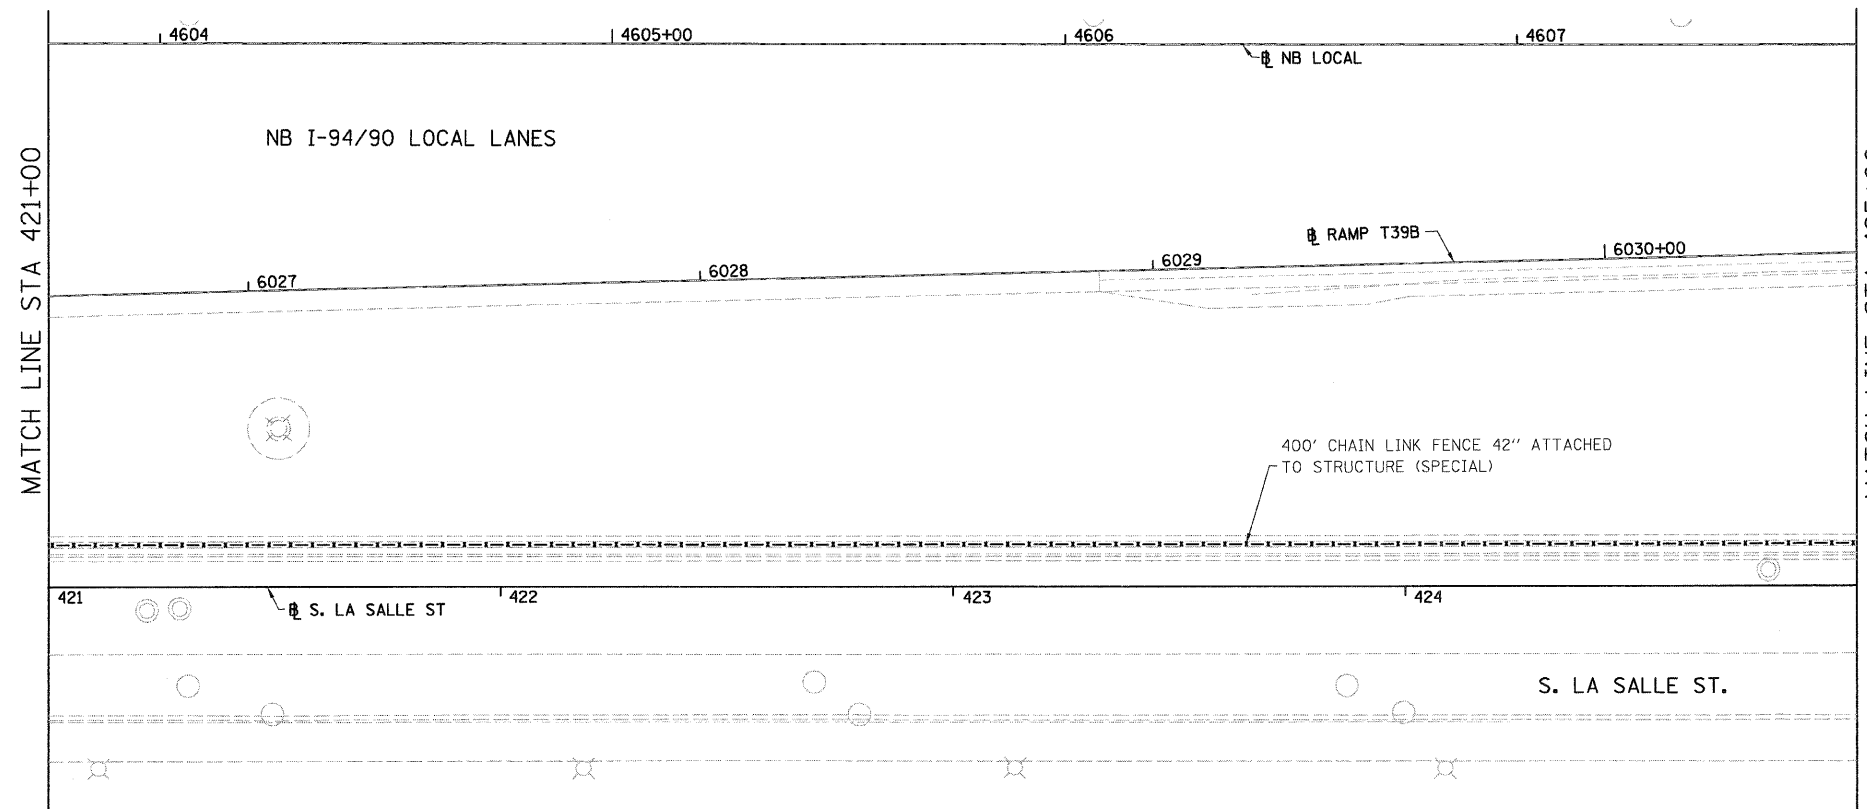

NOTES:

- SEE DETAIL FOR CHAIN LINK FENCE, 42" ATTACHED TO STRUCTURE (SPECIAL).

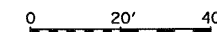

PL-19

REVISIONS	
NAME	DATE

ILLINOIS DEPARTMENT OF TRANSPORTATION  
F.A.I. 94/90 (DAN RYAN EXPRESSWAY)  
NORTHBOUND FENCE AND GATES (47TH ST TO 31ST ST)

EXISTING AND PROPOSED  
FENCE PLANS

SCALE: 1"=20'  
DATE: 10/23/08

DRAWN BY: JDC  
CHECKED BY: DDM

BOWMAN, BARRETT & ASSOCIATES INC.  
CONSULTING ENGINEERS  
Chicago, Illinois  
312.228.0100  
www.bbandainc.com



10/24/2008 12:43:31 PM