


F.A.I.	SECTION	COUNTY	TOTAL SHEETS	SHEET N.O.
94/90	2005-0341	COOK	41	20
STA.		TO STA.		
FED. ROAD DIST. NO.		ILLINOIS	FED. AID PROJECT	


60A05

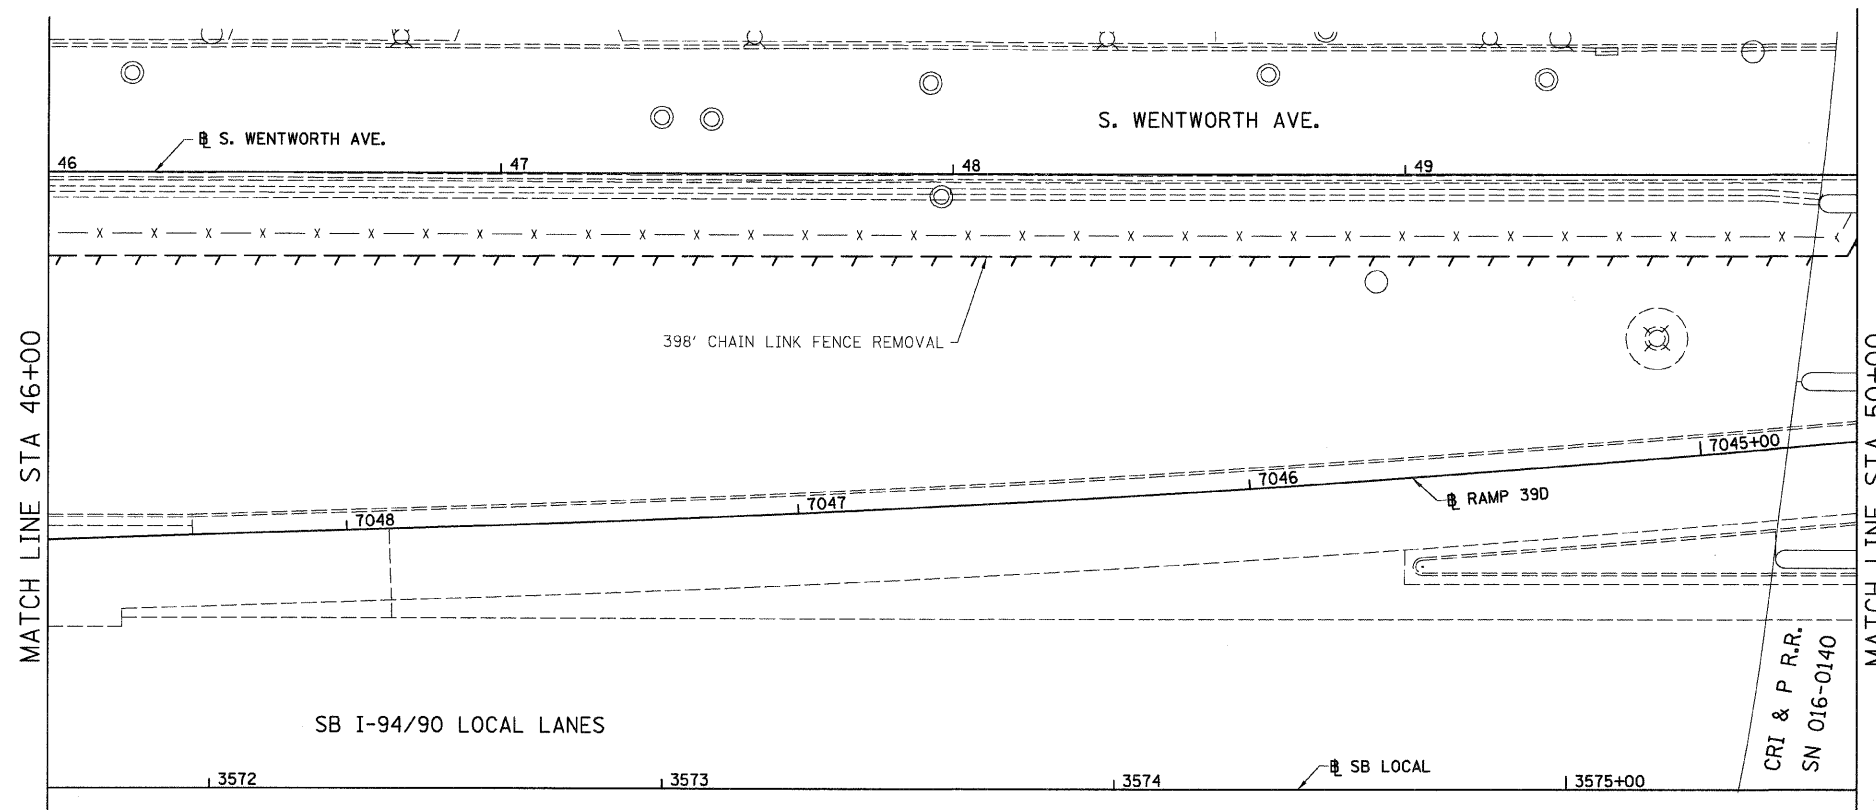

LEGEND:


--- LINEAR REMOVALS

EXISTING CONDITIONS AND REMOVAL
PROPOSED IMPROVEMENTS

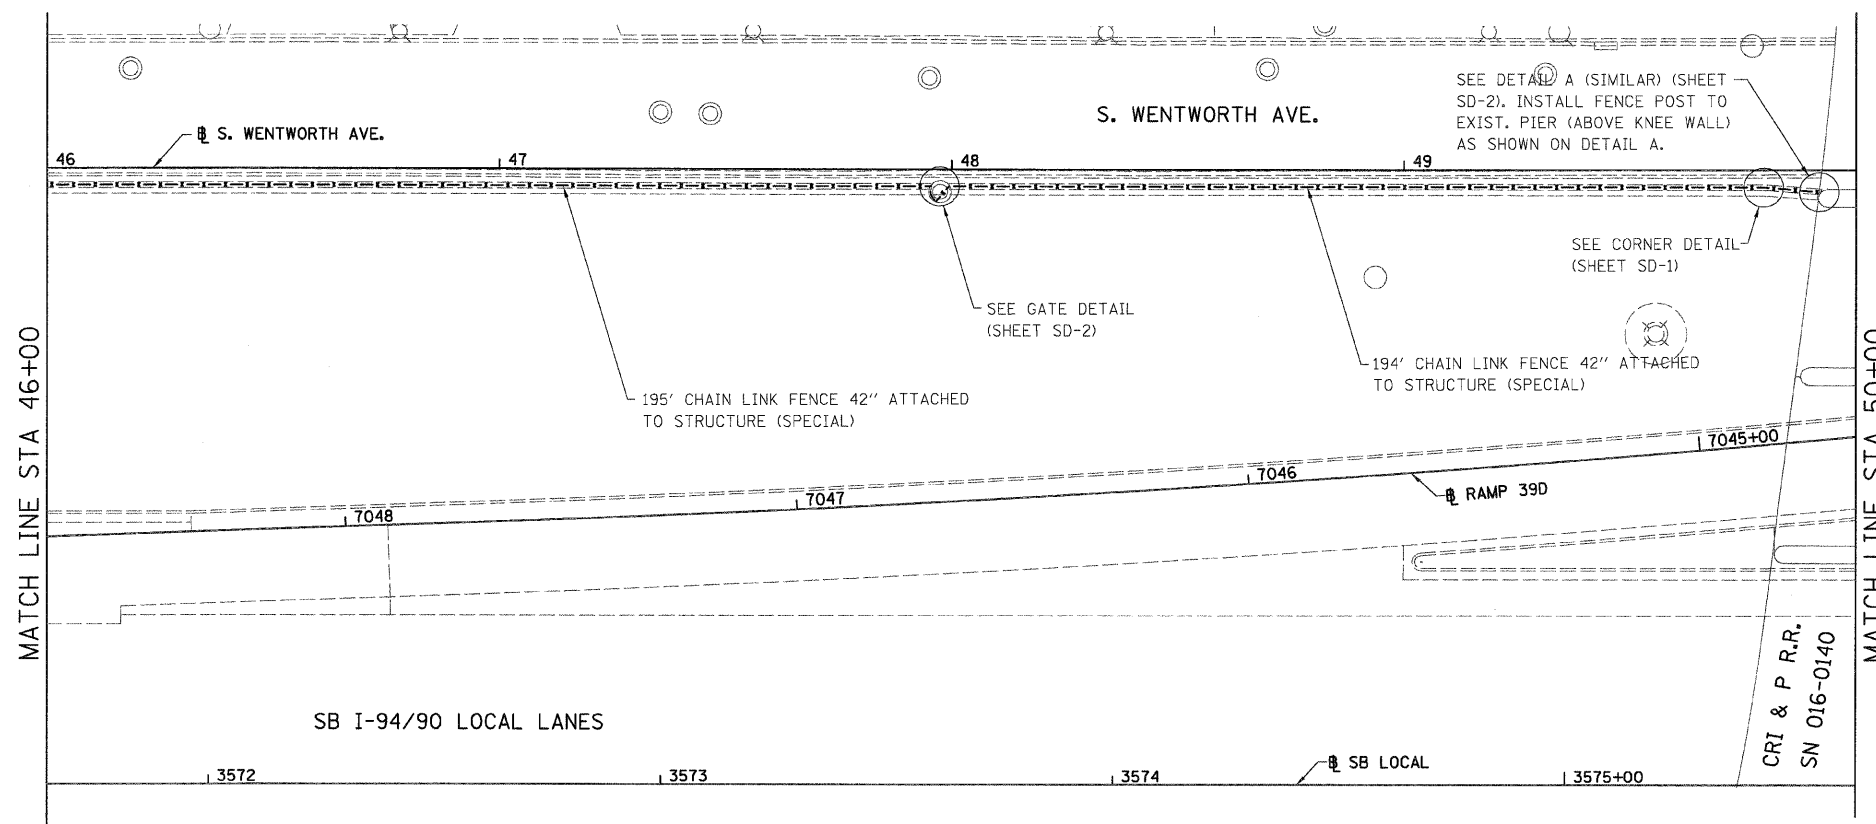

NOTES:

1. SEE DETAIL FOR CHAIN LINK FENCE, 42" ATTACHED TO STRUCTURE (SPECIAL).

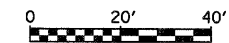

REVISIONS	
NAME	DATE
REVISED	11/5/08

ILLINOIS DEPARTMENT OF TRANSPORTATION
F.A.I. 94/90 (DAN RYAN EXPRESSWAY)
SOUTHBOUND FENCE AND GATES (47TH ST TO 31ST ST)
**EXISTING AND PROPOSED
FENCE PLANS**
SCALE: 1"=20'
DATE: 10/23/08
DRAWN BY: JDC
CHECKED BY: DDM

BOWMAN, BARRETT & ASSOCIATES INC.
CONSULTING ENGINEERS
Chicago, Illinois
312.228.0100
www.bbainc.com

11/5/2008 5:07:47 PM