





SEE SHEET NO. 5
MATCHLINE STA. 18+00

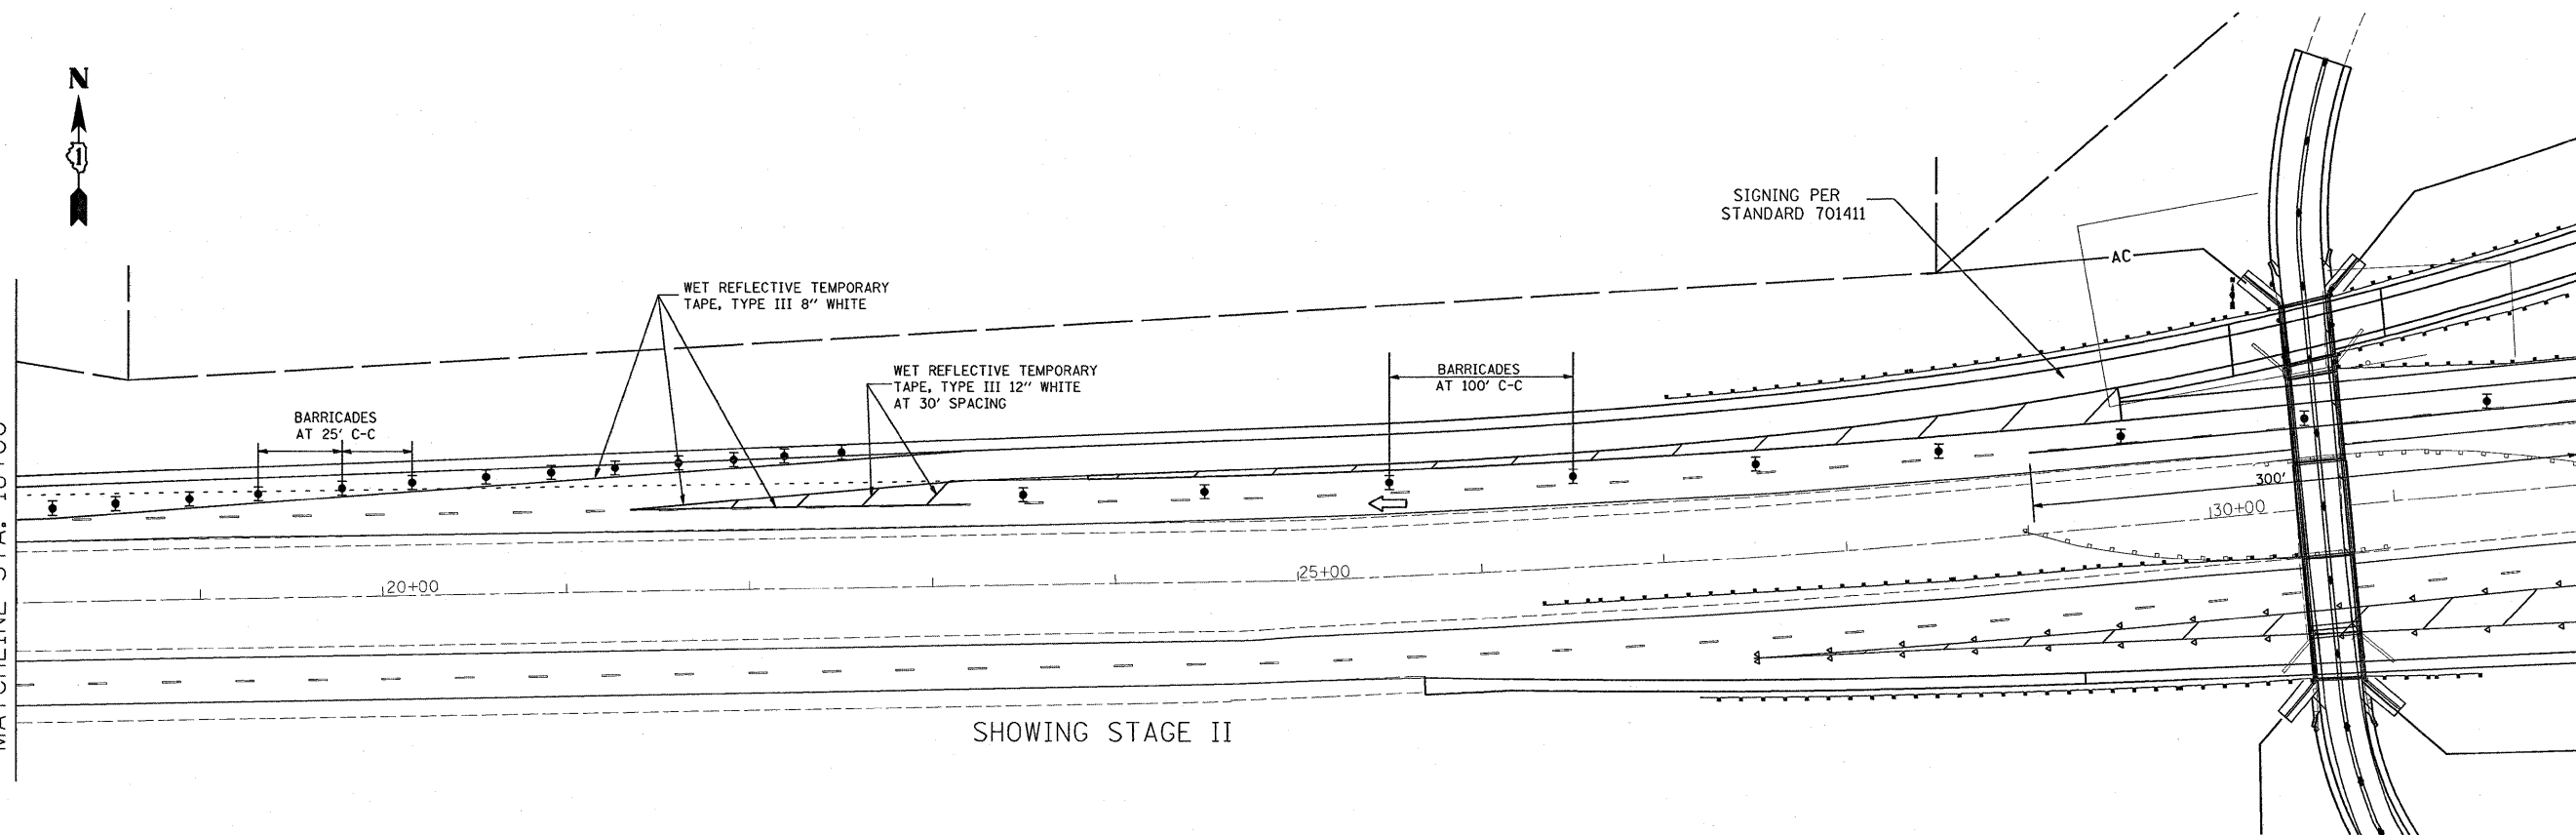

MATCHLINE STA. 32+00

SHOWING STAGE II

MATCHLINE STA. 32+00

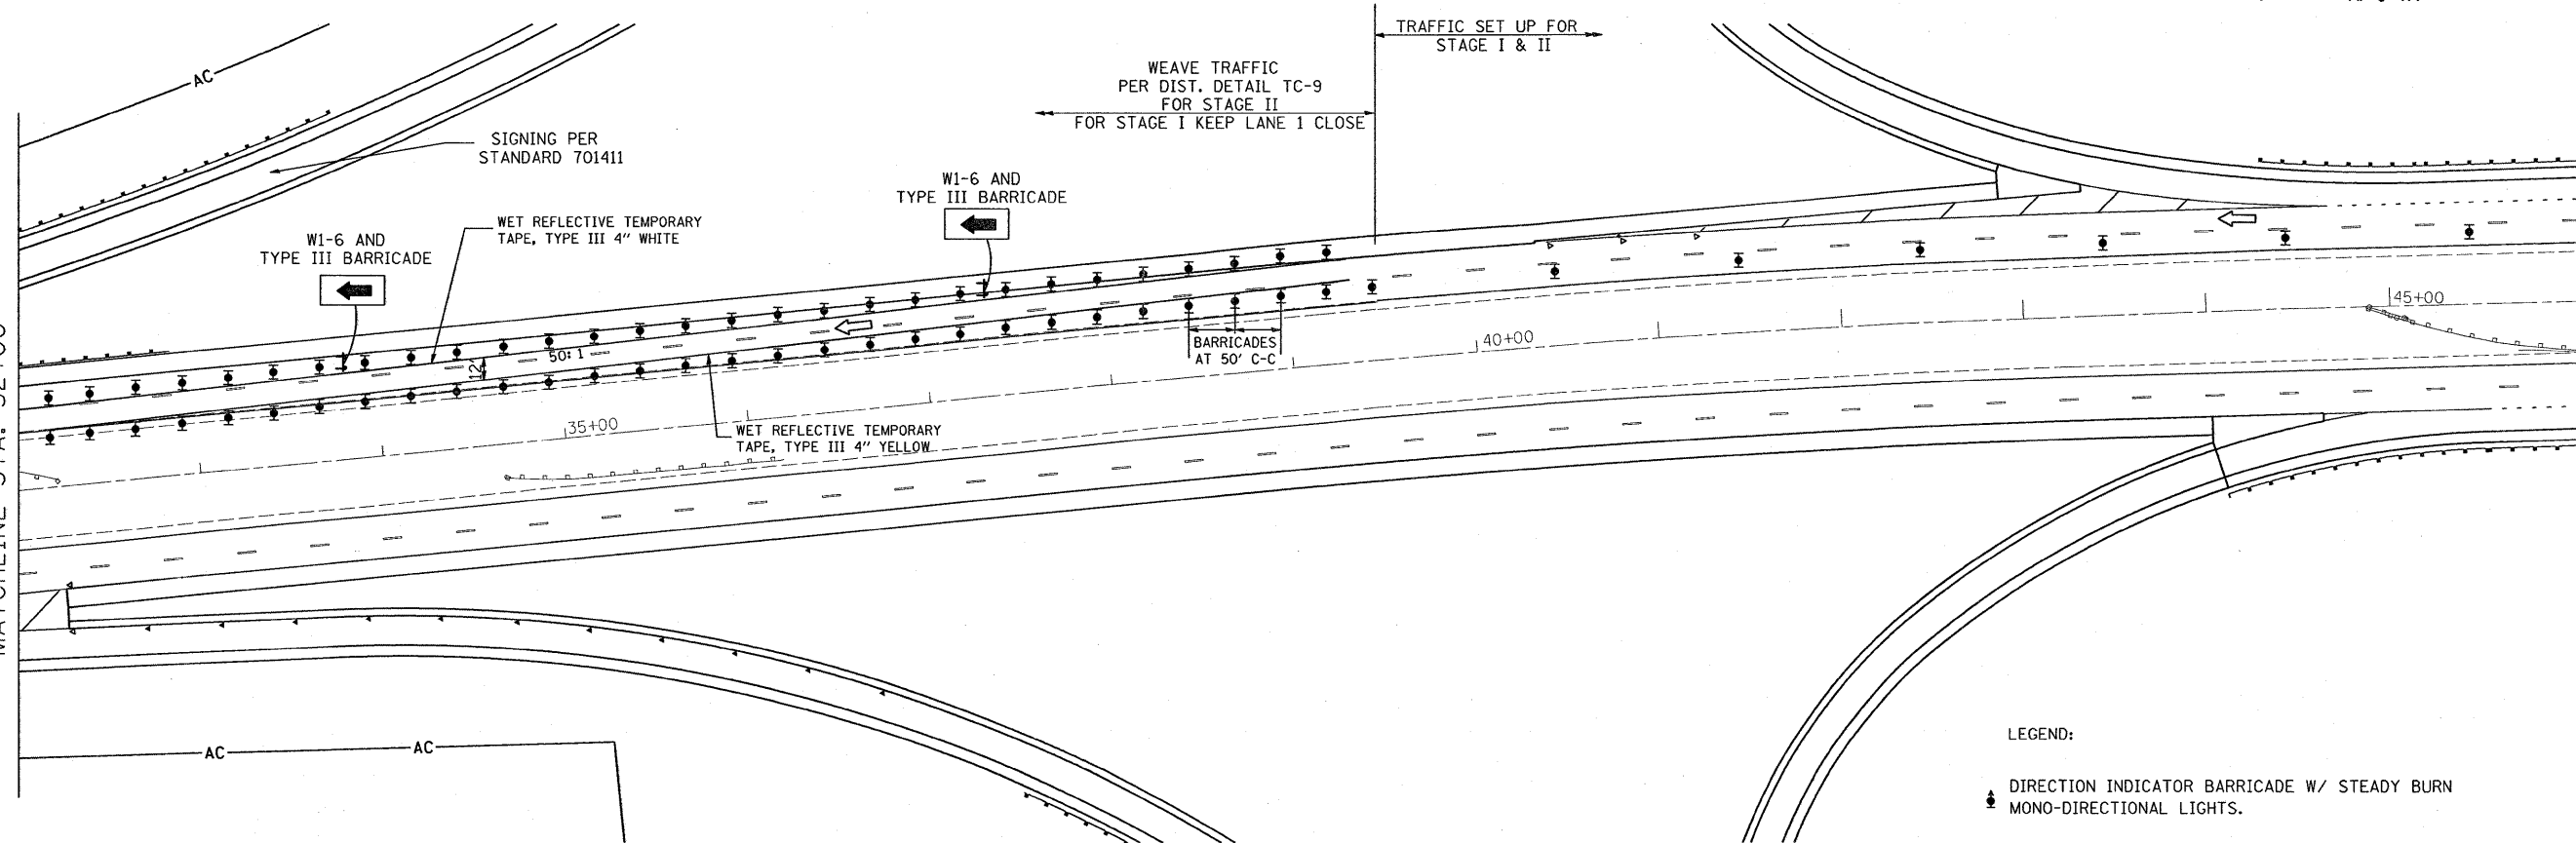

MATCHLINE STA. 46+00
SEE SHEET NO. 7

LEGEND:

- ☛ DIRECTION INDICATOR BARRICADE W/ STEADY BURN MONO-DIRECTIONAL LIGHTS.
- ☛ TYPE II BARRICADES INSTALLED & SPACED AS PER STANDARD 701411 & TC-9
- ☛ TYPE III BARRICADE W/ STEADY BURN MONO-DIRECTIONAL LIGHTS

FILE NAME =	USER NAME = mdyja	DESIGNED -	REVISED -	STATE OF ILLINOIS DEPARTMENT OF TRANSPORTATION	TRAFFIC STAGING PLAN			F.A.I RTE.	SECTION	COUNTY	TOTAL SHEETS	SHEET NO.			
os:\pwork\PWIDOT\MIDYJA\011558\design	.dgn	DRAWN -	REVISED -		SCALE:	SHEET NO.	OF	SHEETS	STA.	TO STA.	80	99-1-B-I-2	WILL	21	6
		PLOT SCALE = 50,0000' / IN.	CHECKED -		REVISED -							CONTRACT NO. 60D66			
		PLOT DATE = 11/20/2008	DATE -		REVISED -							FED. ROAD DIST. NO. 1 ILLINOIS FED. AID PROJECT			