


F.A.P. RTE.	SECTION	COUNTY	TOTAL SHEETS	SHEET NO.
876	9Y-RS-7	WILL	100	24
STA. 1+100		TO STA. 1+475		
FED. ROAD DIST. NO. 1		ILLINOIS FED. AID PROJECT		
CONTRACT NO. 60E52				

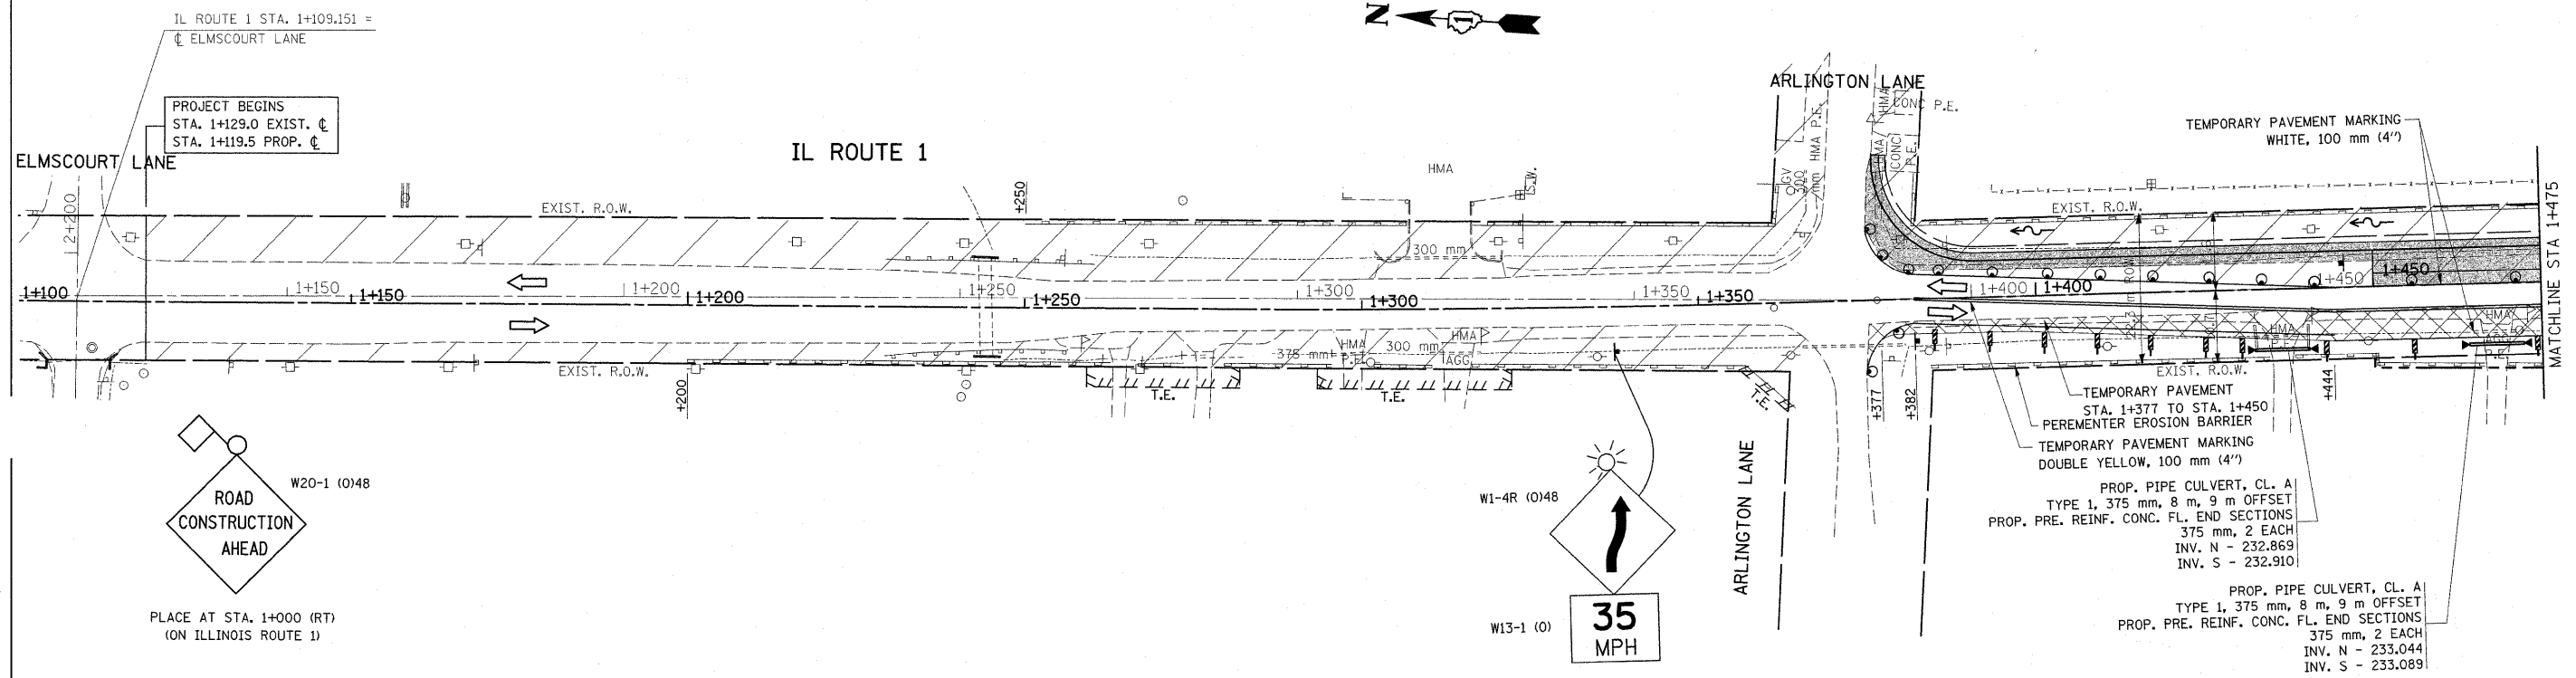

W20-1 (0)48
ROAD CONSTRUCTION AHEAD
 PLACE AT STA. 1+000 (RT)
 (ON ILLINOIS ROUTE 1)

W1-4R (0)48
 W13-1 (0)
35 MPH

LEGEND

- PAVEMENT TO BE CONSTRUCTED
- WORK ZONE
- TEMPORARY PAVEMENT
- TRAFFIC FLOW
- DRUM OR TYPE II BARRICADE WITH STEADY BURN MONODIRECTIONAL LIGHTS @ 15m CTR'S., (8m CTR'S. IN TAPERS AND ON CURVES)
- SIGN
- TYPE III BARRICADE WITH FLASHING LIGHTS
- VERTICAL SIGN PANELS ON POSTS

REVISIONS		ILLINOIS DEPARTMENT OF TRANSPORTATION SUGGESTED MAINTENANCE OF TRAFFIC IL. 1 STAGE I
NAME	DATE	
		SCALE 1:500 DATE 1/2/2009 DRAWN BY CHECKED BY

Rev. Sheet 1-6-09