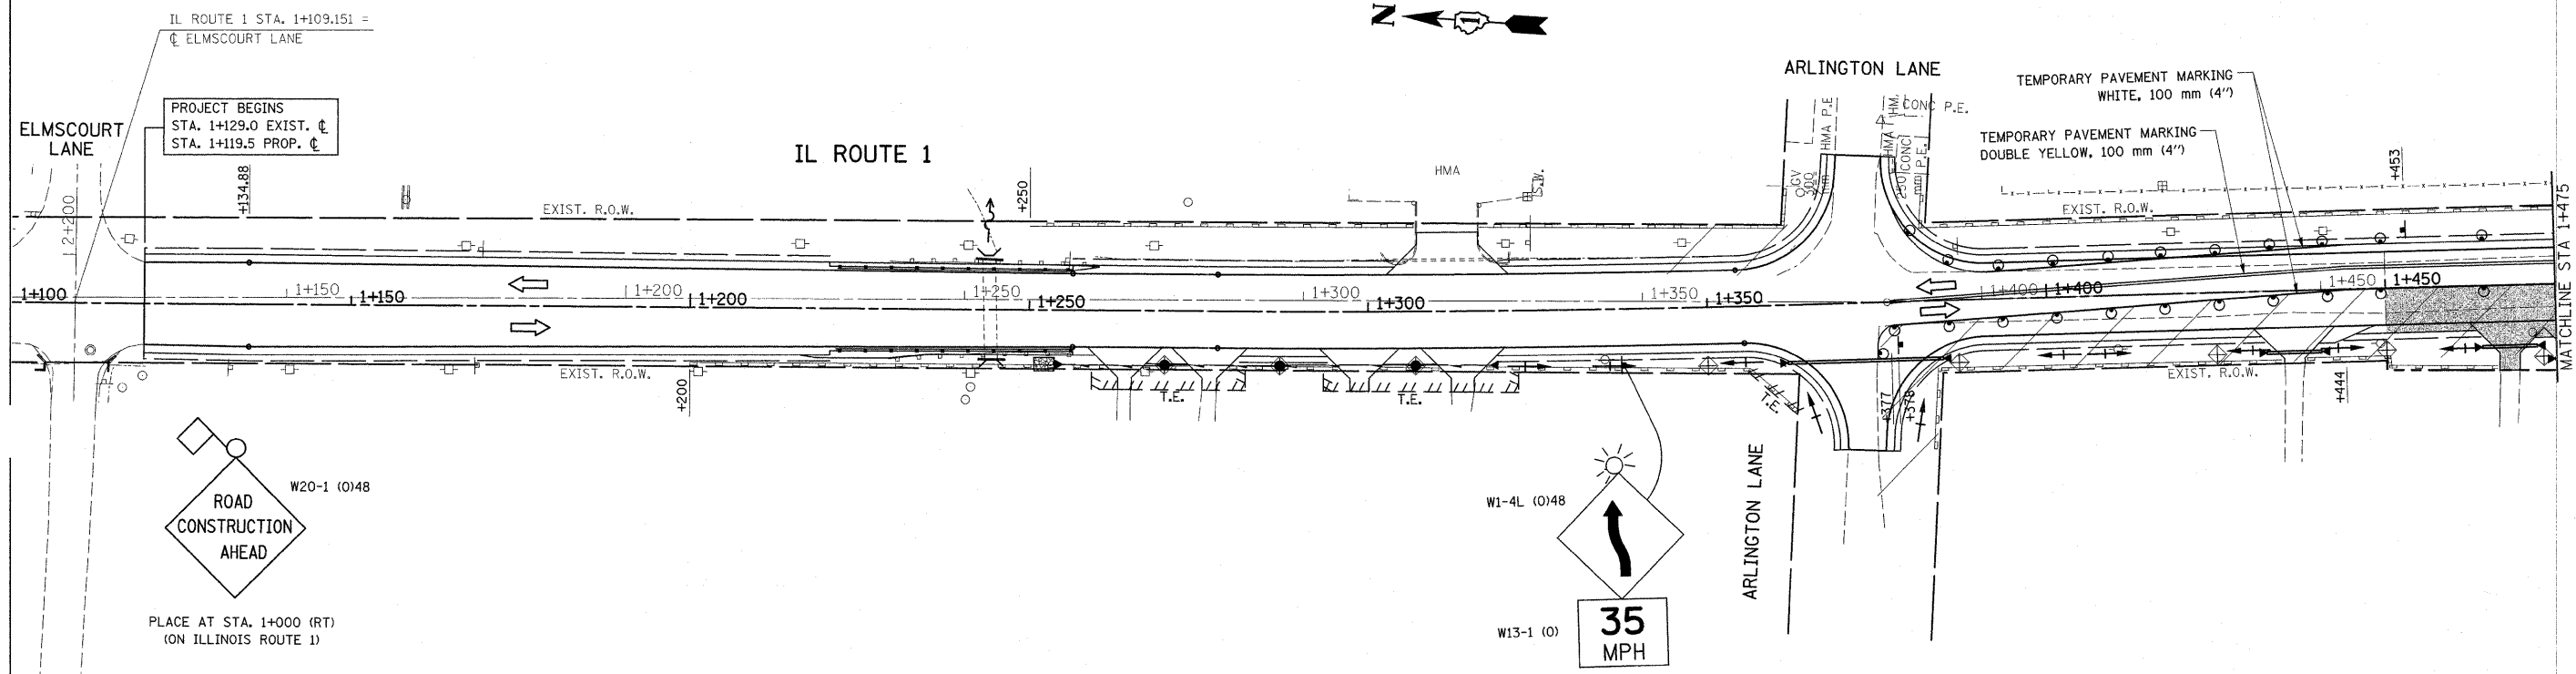


F.A.P. RTE.	SECTION	COUNTY	TOTAL SHEETS	SHEET NO.
876	9Y-RS-7	WILL	100	30
STA. 1+100		TO STA. 1+875		
FED. ROAD DIST. NO. 1		ILLINOIS	FED. AID PROJECT	
CONTRACT NO. 60E52				


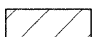

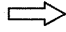



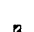


PROJECT BEGINS
 STA. 1+129.0 EXIST. C
 STA. 1+119.5 PROP. C

W20-1 (0)48
**ROAD
 CONSTRUCTION
 AHEAD**
 PLACE AT STA. 1+000 (RT)
 (ON ILLINOIS ROUTE 1)

W1-4L (0)48
 W13-1 (0)
**35
 MPH**

LEGEND

-  PAVEMENT TO BE CONSTRUCTED
-  WORK ZONE
-  TEMPORARY PAVEMENT
-  TRAFFIC FLOW
-  DRUM OR TYPE II BARRICADE WITH STEADY BURN MONODIRECTIONAL LIGHTS @ 15m CTR'S., (8m CTR'S. IN TAPERS AND ON CURVES)
-  SIGN
-  TYPE III BARRICADE WITH FLASHING LIGHTS
-  VERTICAL SIGN PANELS ON POSTS

REVISIONS	
NAME	DATE

ILLINOIS DEPARTMENT OF TRANSPORTATION
**SUGGESTED
 MAINTENANCE OF TRAFFIC
 IL. 1
 STAGE III**
 SCALE 1:500
 DATE 1/2/2009
 DRAWN BY
 CHECKED BY