
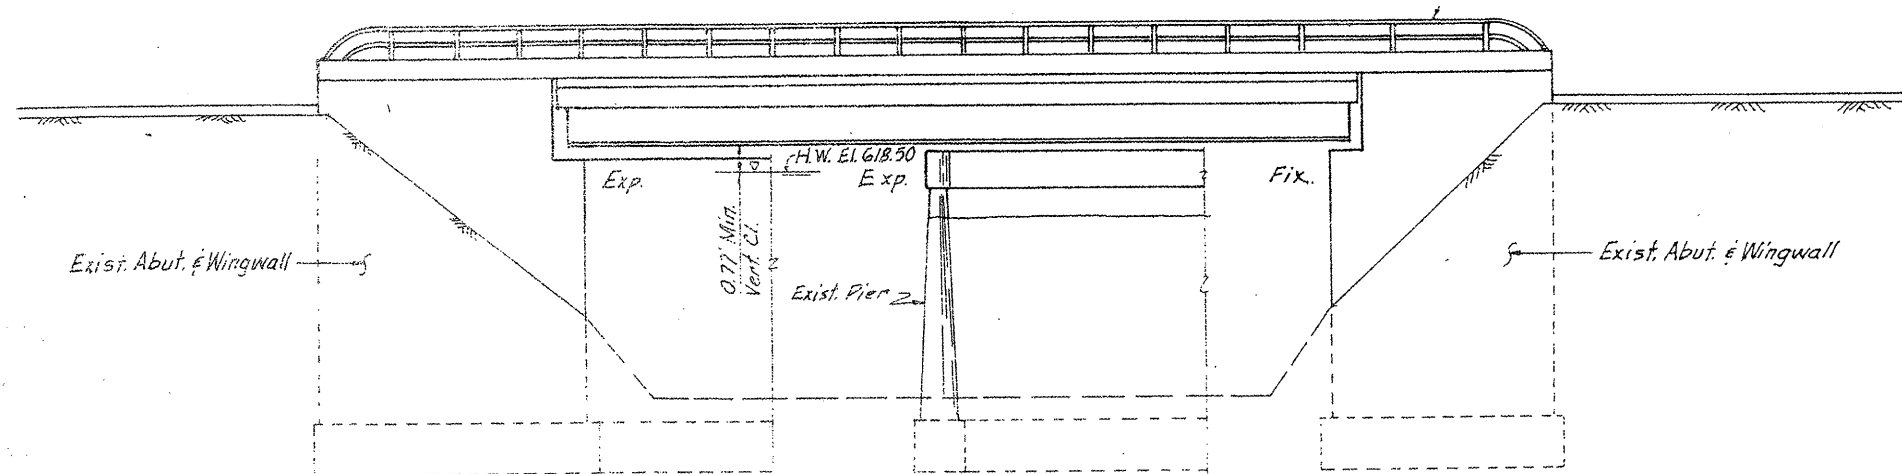


ROUTE	SECTION	COUNTY	TOTAL SHEETS	SHEET NUMBER
VARIOUS	2008-051 BP	COOK	38	14

CONTRACT NO. 60F02

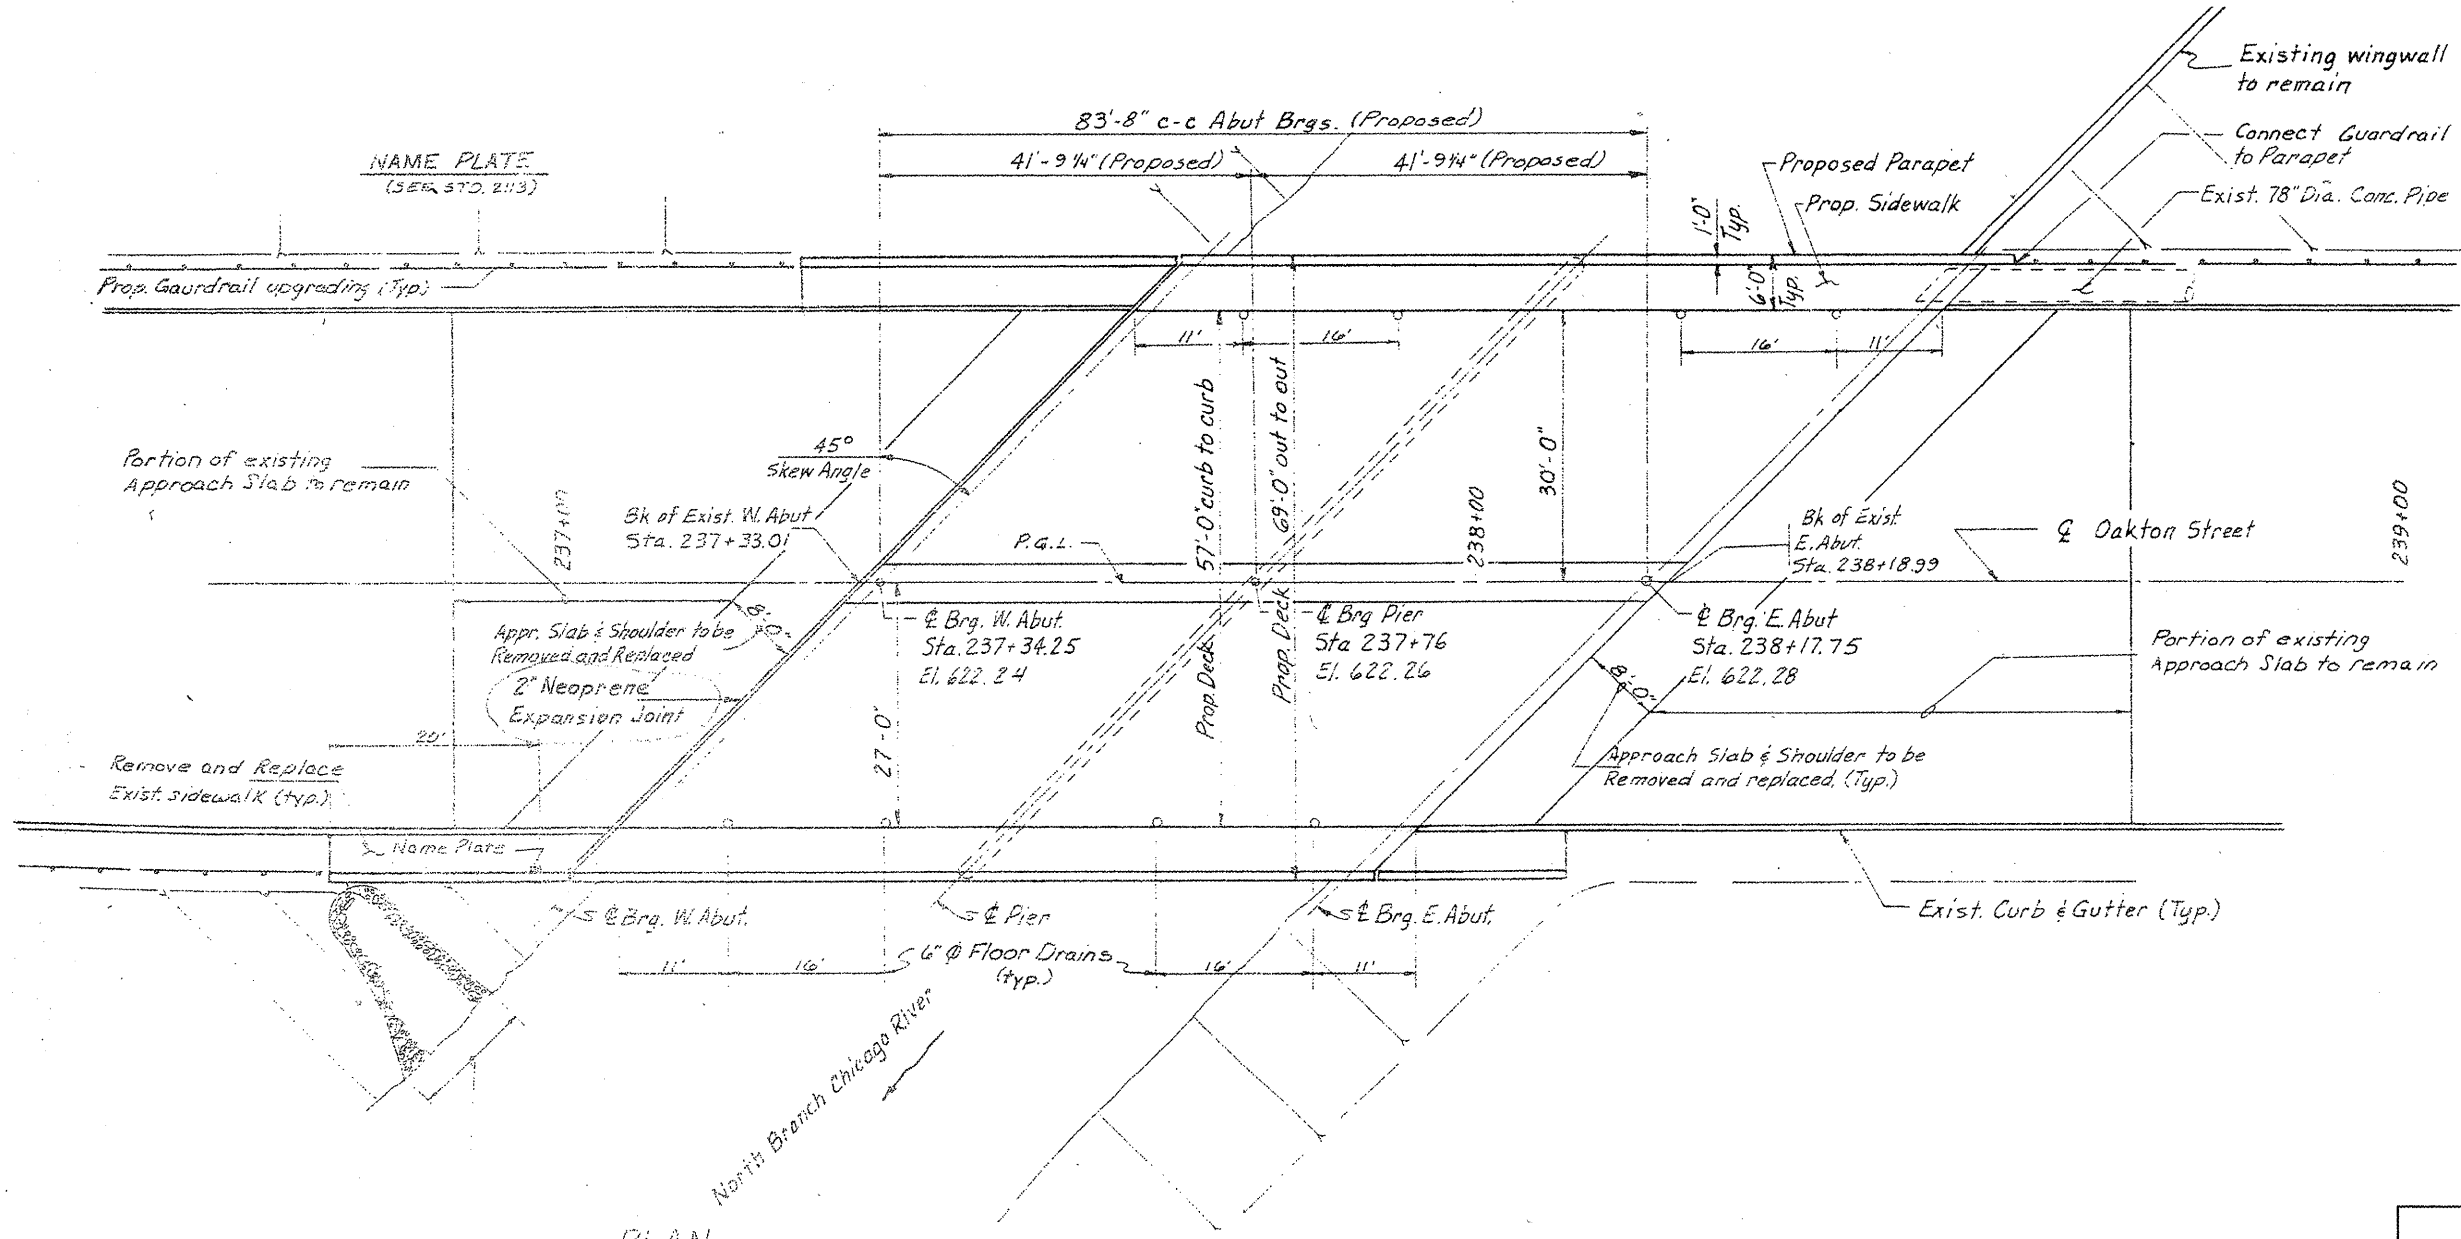

ELEVATION

FOR
INFORMATION
ONLY

LOCATION NO.2
EXIST. BRIDGE PLANS
OAKTON ST. OVER N. BR.
CHICAGO RIVER SN 016-0555