



ROUTE	SECTION	COUNTY	TOTAL SHEETS	SHEET NUMBER
VARIOUS	2008-051 BP	COOK	38	15

CONTRACT NO. 60F02

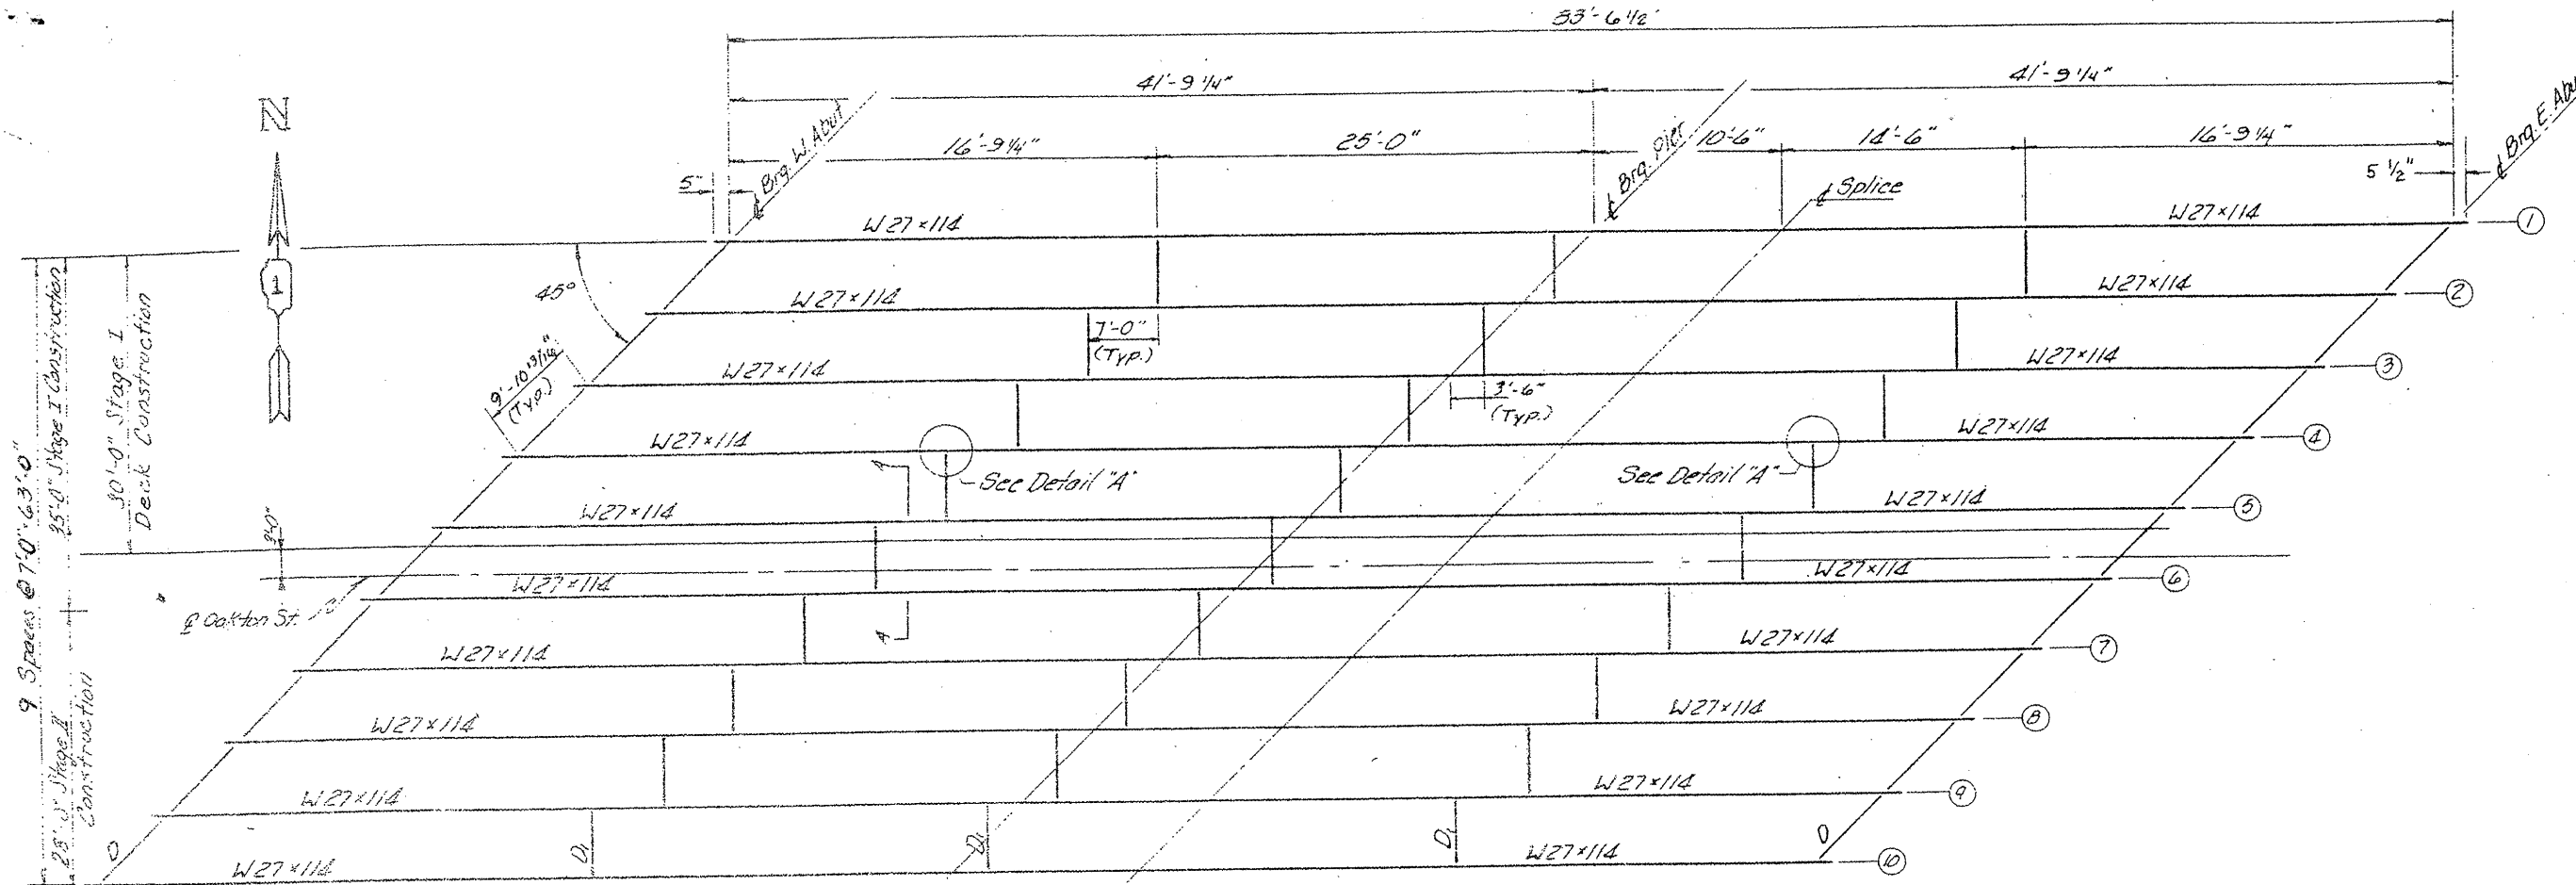

PLAN

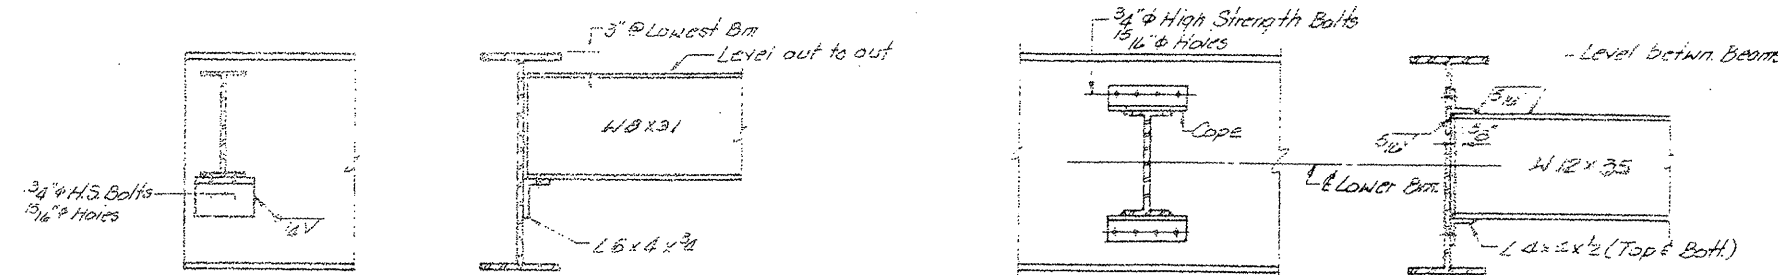

END DIAPHRAGM D<sub>1</sub>  
(16 Req'd)

INTERIOR DIAPHRAGM D<sub>2</sub>  
(27 Req'd)

**LOCATION NO.2**

**EXIST. BRIDGE PLANS**  
**OAKTON ST. OVER N. BR.**  
**CHICAGO RIVER SN 016-0555**