



ROUTE VARIOUS	SECTION 2008-051 BP	COUNTY COOK	TOTAL SHEETS 38	SHEET NUMBER 21
------------------	------------------------	----------------	--------------------	--------------------


CONTRACT NO. 60F02

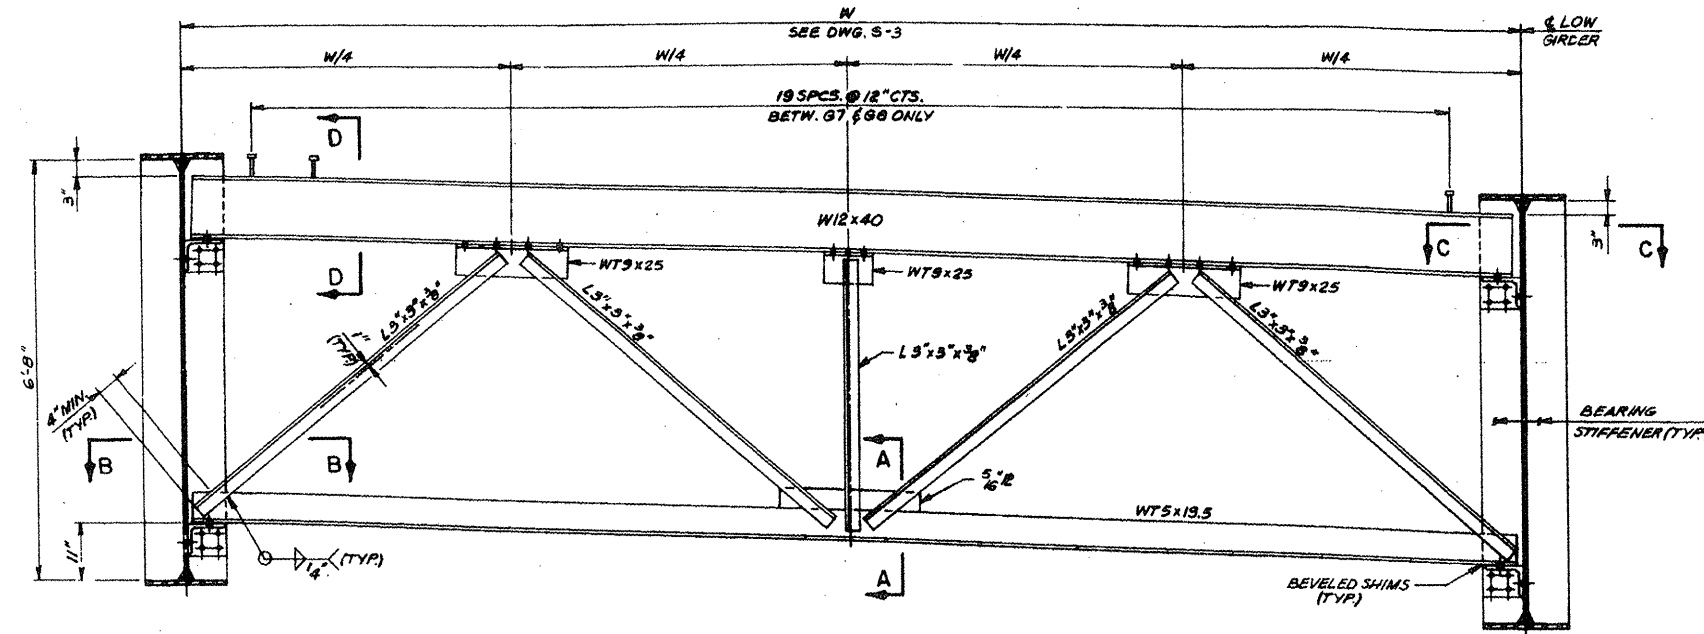

CROSS FRAME CF-1
7-REQUIRED

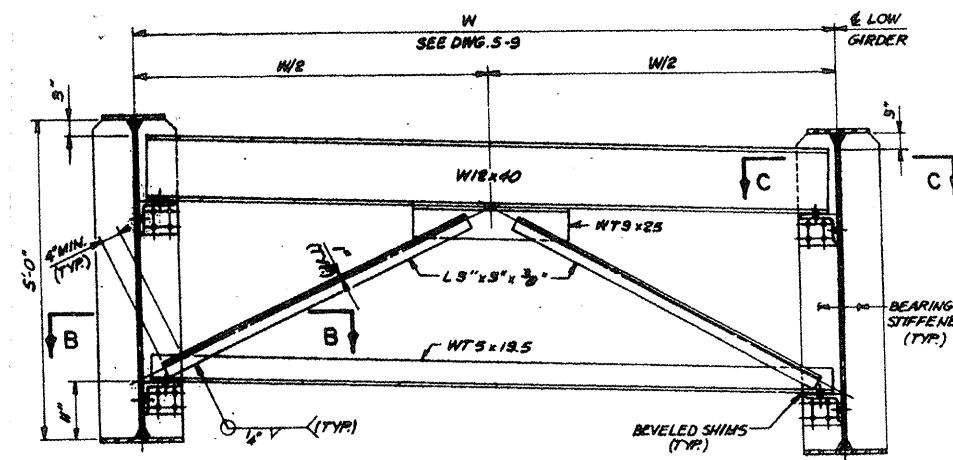

CROSS FRAME CF-2
7-REQUIRED

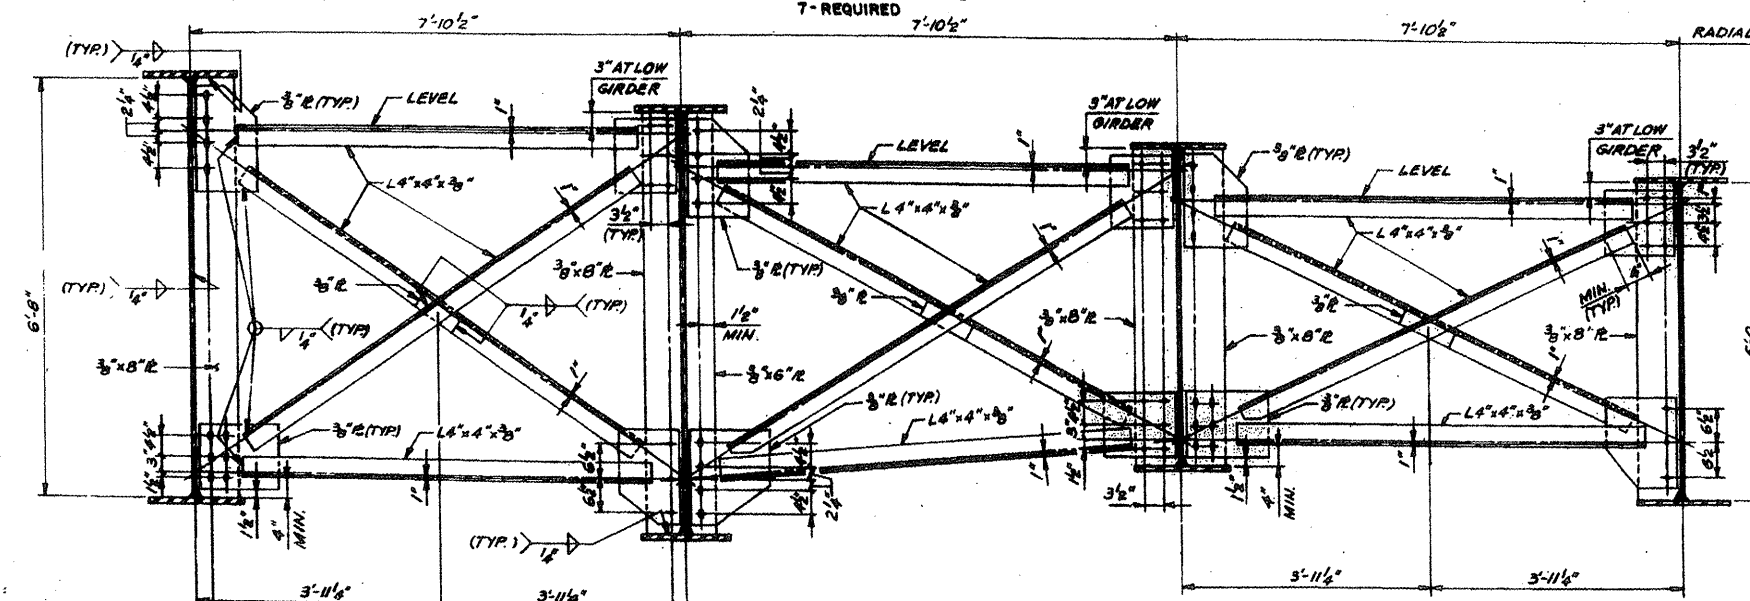

CROSS FRAME CF-4
55-REQUIRED

NOTE:
THE BOLTS FOR THE SLOTTED HOLES SHALL ONLY BE FINGER-TIGHTENED PRIOR TO THE DECK SLAB POURING AND BE FULLY TIGHTENED AFTER THE COMPLETION OF THE DECK PLACEMENT.

CROSS FRAME CF-3
64-REQUIRED

CROSS FRAME CF-5
6-REQUIRED

LOCATION NO.4
EXIST. BRIDGE PLANS
I-94 OVER I-90
SN 016-2574