



ROUTE	SECTION	COUNTY	TOTAL SHEETS	SHEET NUMBER
VARIOUS	2008-051 BP	COOK	38	25

CONTRACT NO. 60F02

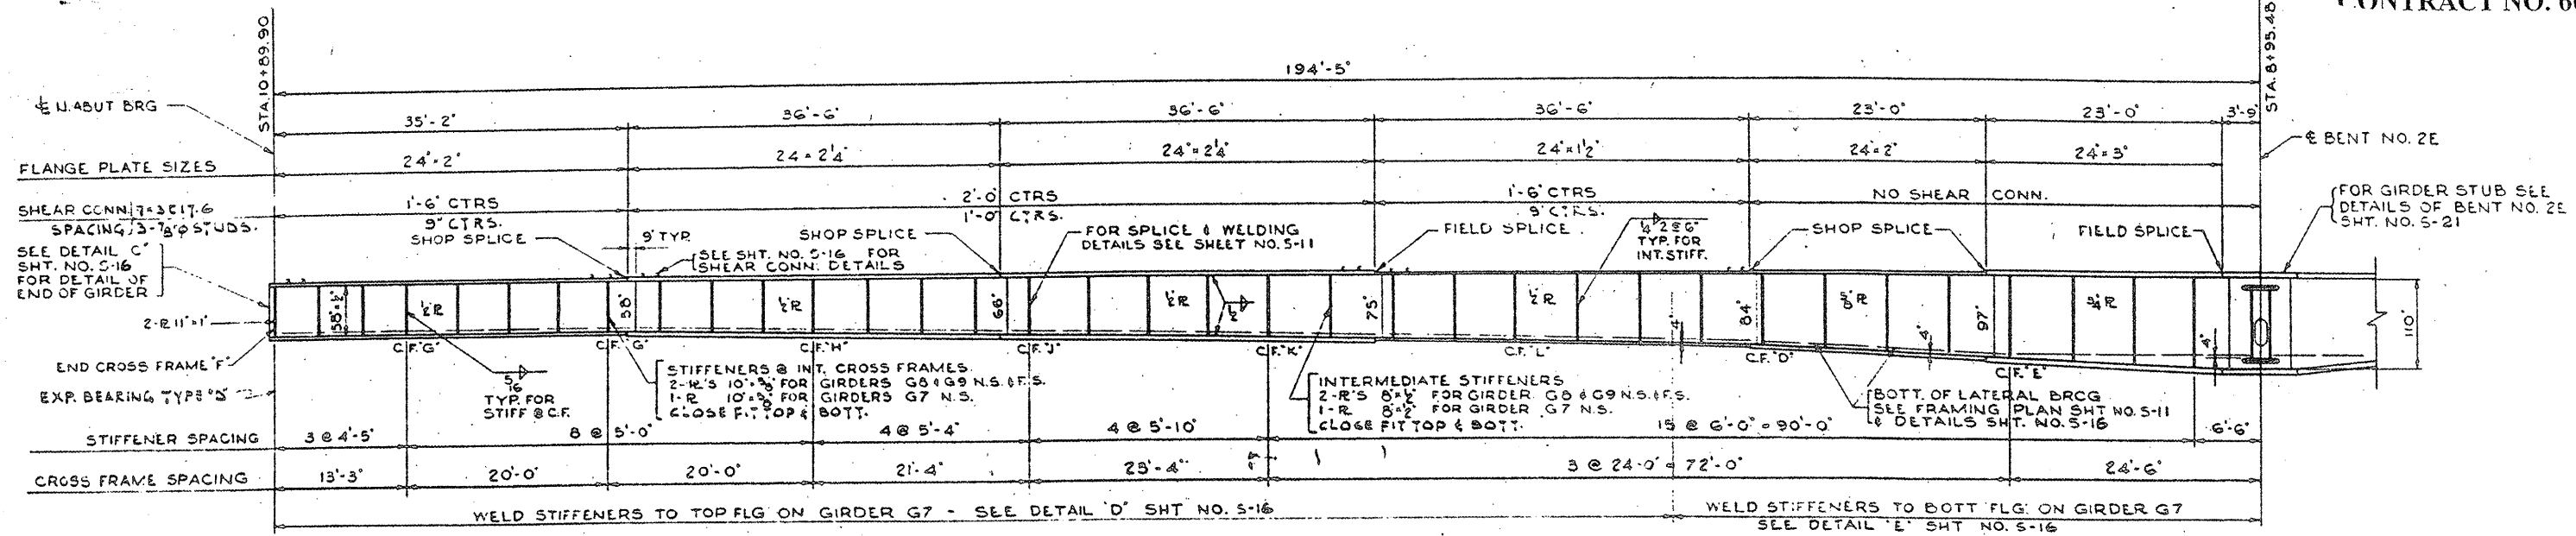

ELEVATION OF GIRDERS G7, G8 & G9

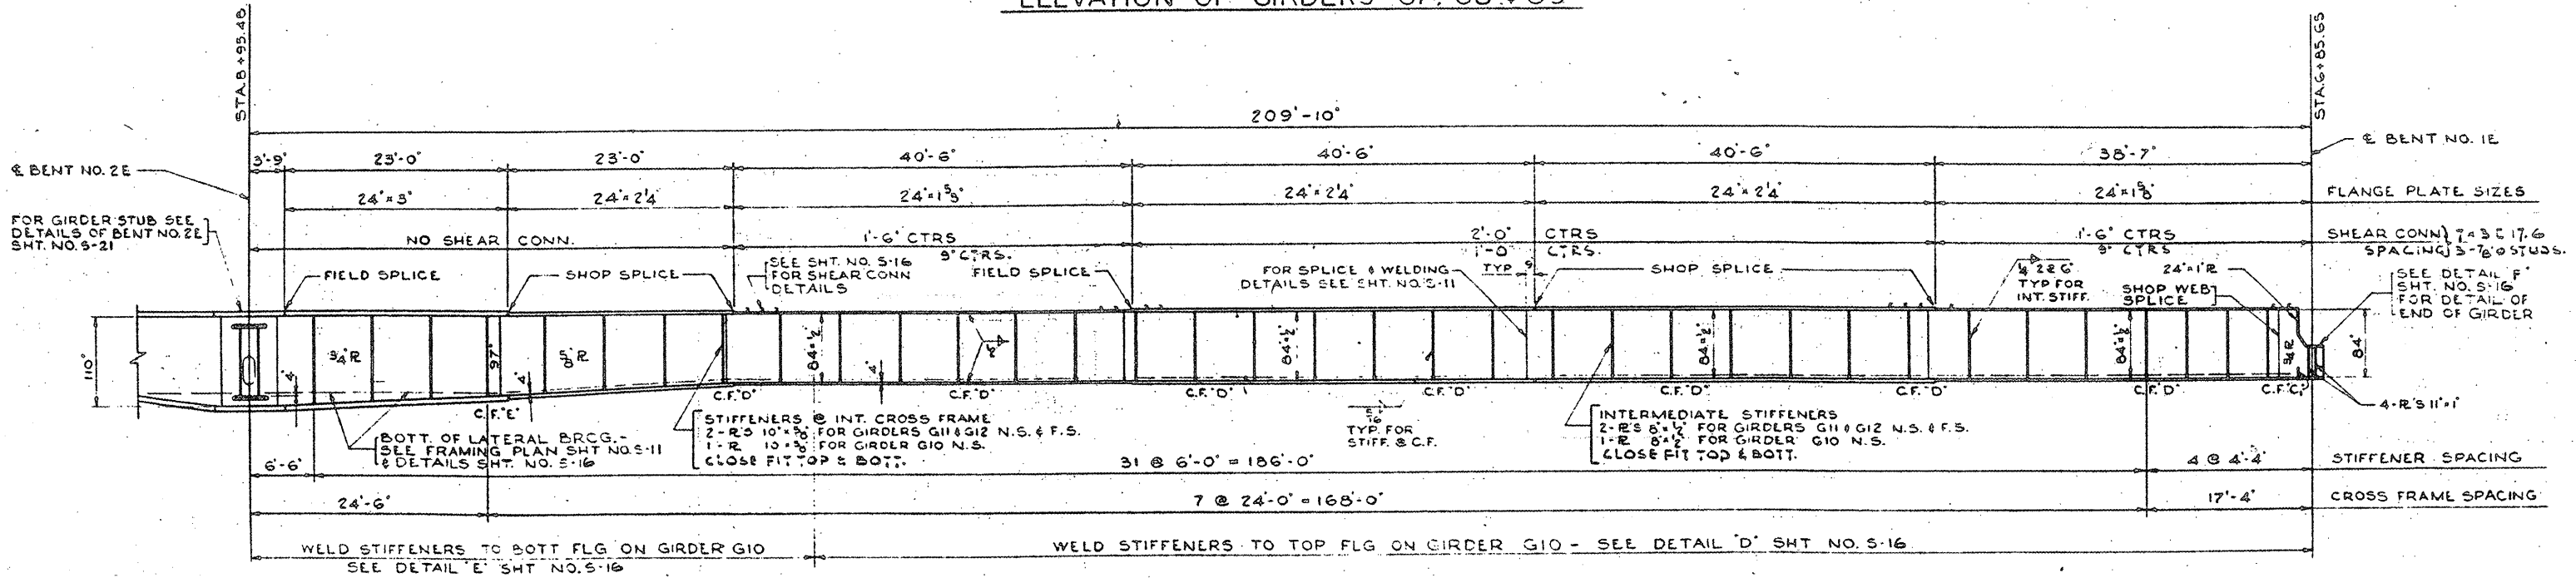

ELEVATION OF GIRDERS G10, G11 & G12

LOCATION NO.5

EXIST. BRIDGE PLANS

MILWAUKEE AVE. OVER

I-90/94 SN 016-2045