



ROUTE VARIOUS	SECTION 2008-051 BP	COUNTY COOK	TOTAL SHEETS 38	SHEET NUMBER 26
------------------	------------------------	----------------	--------------------	--------------------


CONTRACT NO. 60F02

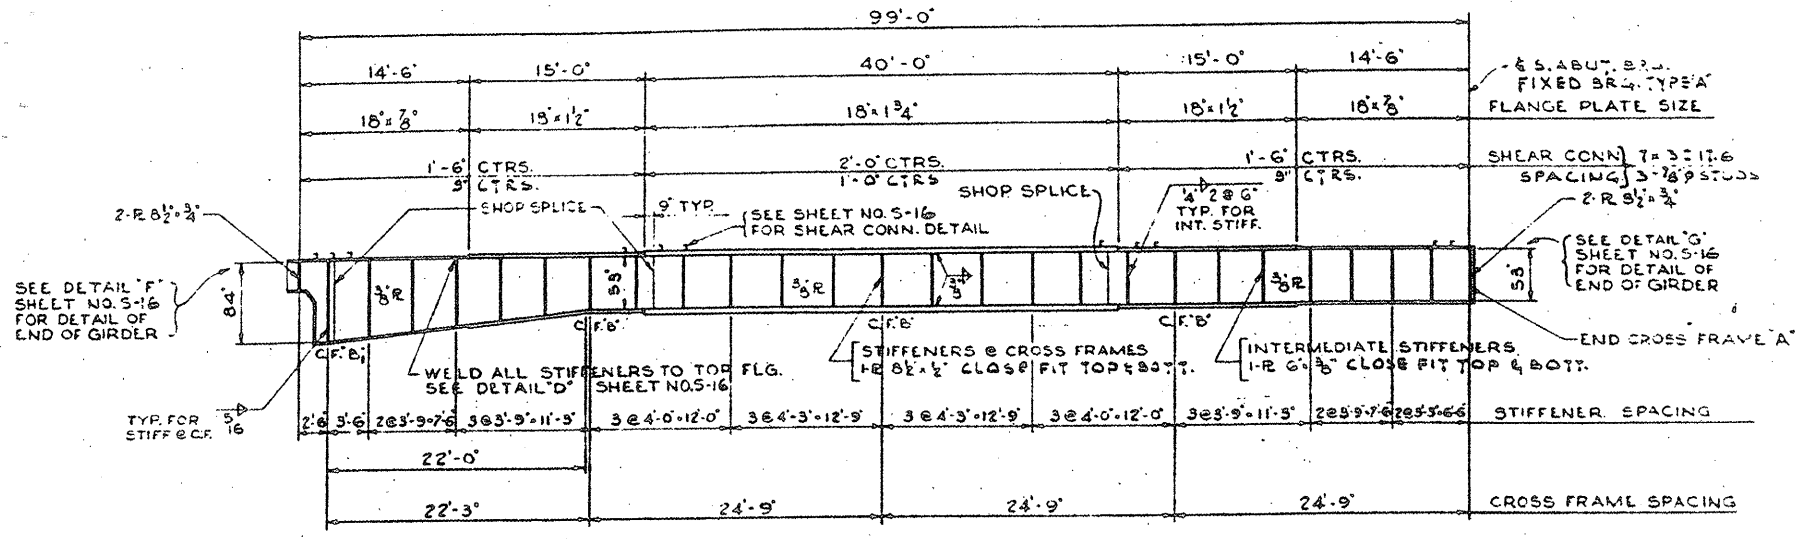


**ELEVATION OF GIRDERS G13 & G16**  
 FOR CAMBER SEE GIR. FABRICATION AND ERECTION DIAGRAMS SHEET NO.  
 SCALE: 1/8" = 1'-0"

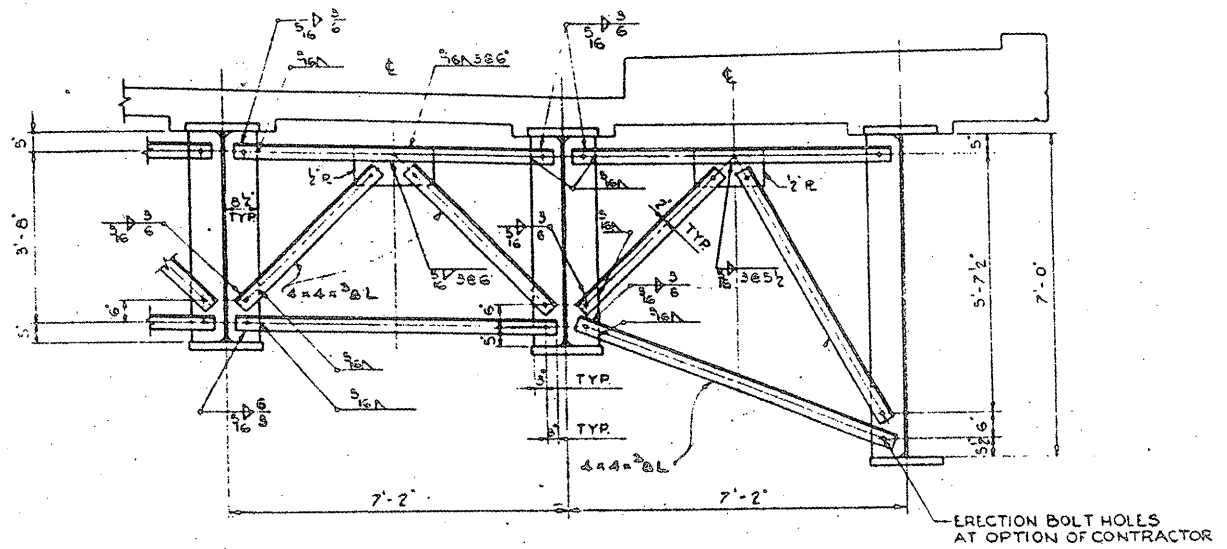

**CROSS FRAME 'B'**  
 SCALE: 1/2" = 1'-0"

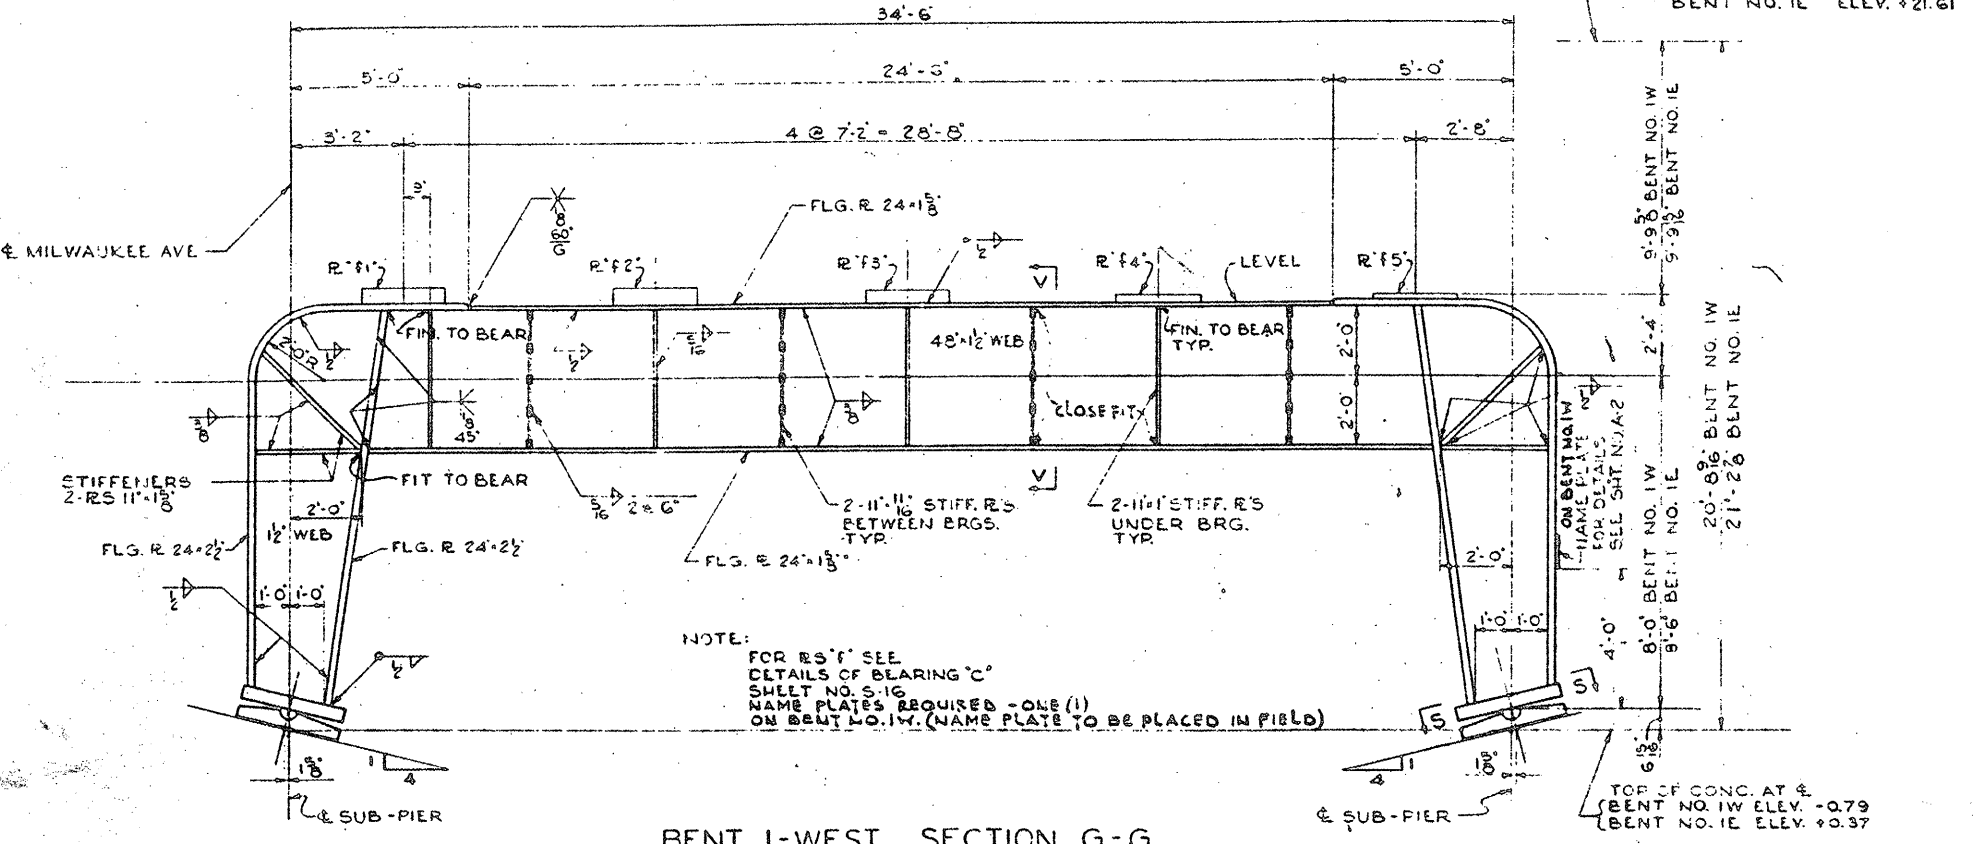

**BENT I-WEST SECTION G-G**  
**BENT I-EAST SECTION H-H**  
 SCALE: 1/8" = 1'-0"

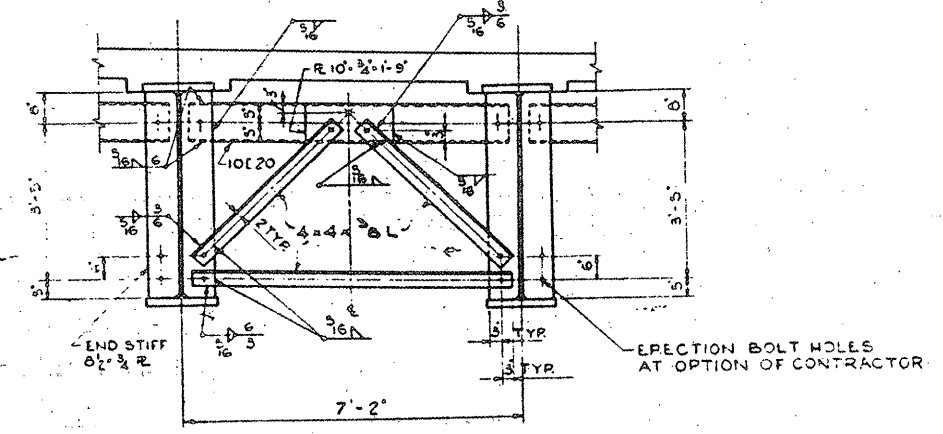

**CROSS FRAME 'A'**  
 SCALE: 1/2" = 1'-0"

**LOCATION NO.5**  
**EXIST. BRIDGE PLANS**  
**MILWAUKEE AVE. OVER**  
**I-90/94 SN 016-2045**