


ROUTE	SECTION	COUNTY	TOTAL SHEETS	SHEET NUMBER
VARIOUS	2008-053 BP	VARIOUS	69	17

CONTRACT NO. 60F04

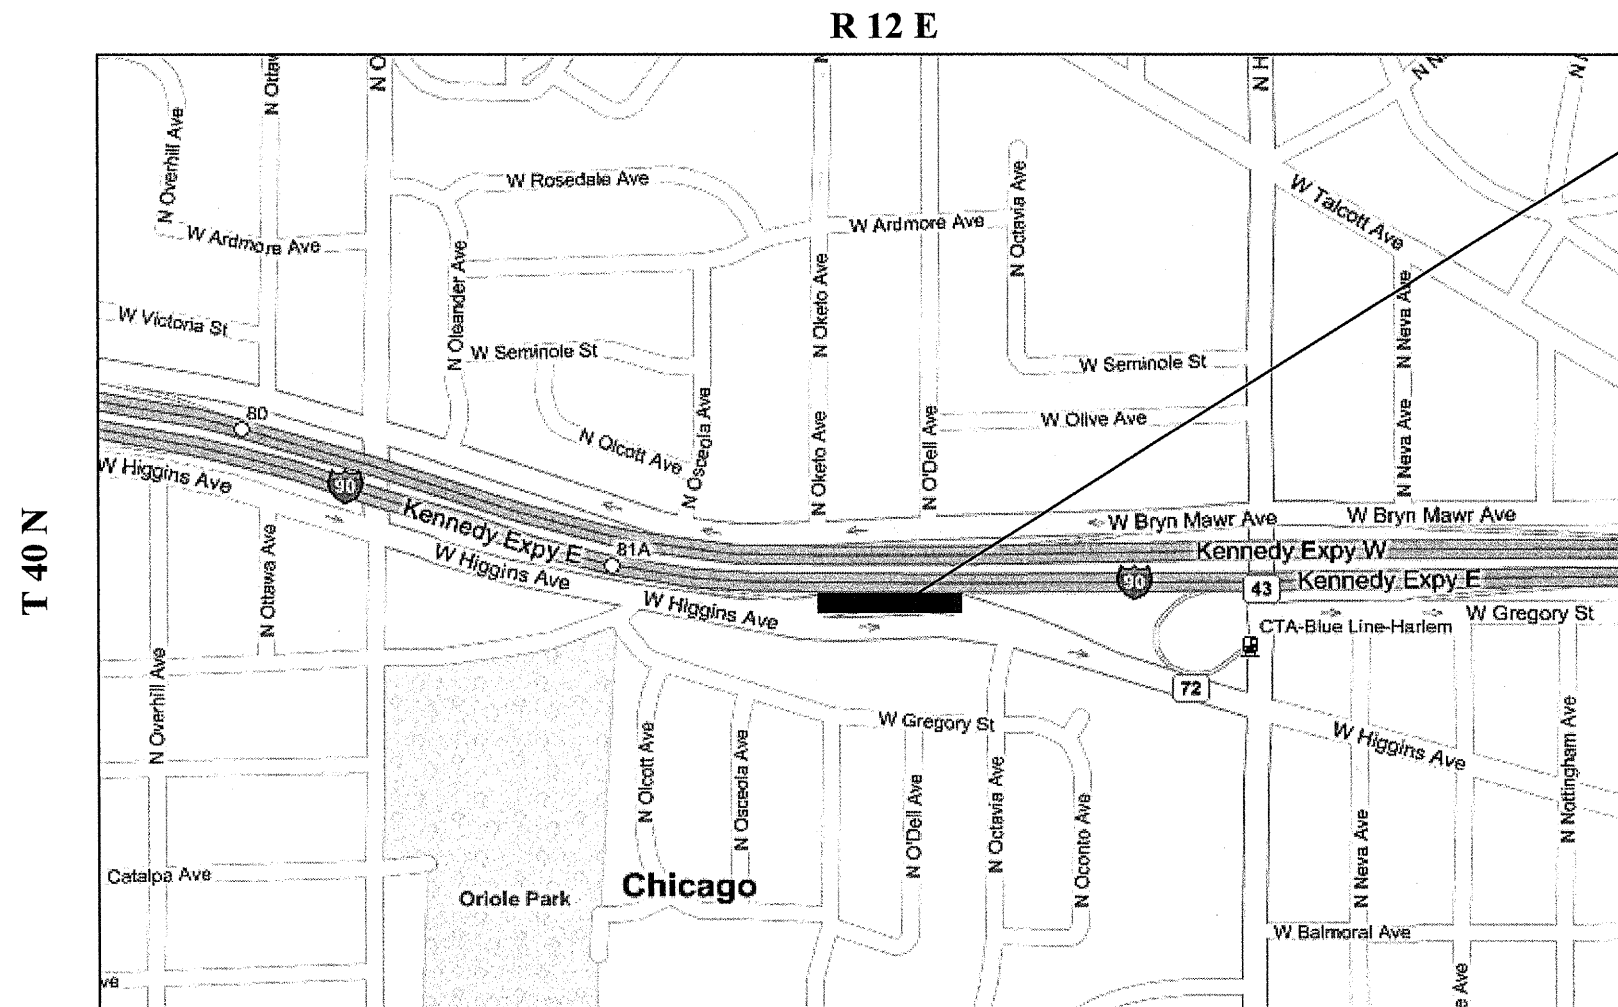

**LOCATION 12:**  
 SN 016-2519  
 IL 72 (HIGGINS AVE.) WB OVER I-90  
 ( KENNEDY EXPWY.) EB TO IL 43  
 (HARLEM AVE.) RAMP  
  
**CITY OF CHICAGO**



**NORWOOD PARK TOWNSHIP  
 COOK COUNTY**

**TRAFFIC DATA: IL 72**  
 2005 ADT = 10,850  
 POSTED SPEED LIMIT = 30 MPH

**TRAFFIC DATA: I-90 RAMP**  
 2000 ADT = 9,209  
 POSTED SPEED LIMIT = 30 MPH

ILLINOIS DEPARTMENT OF TRANSPORTATION  
  
**LOCATION MAPS**  
  
 LOCATION 12: IL 72 WB OVER I-90 EB TO IL 43 RAMP