
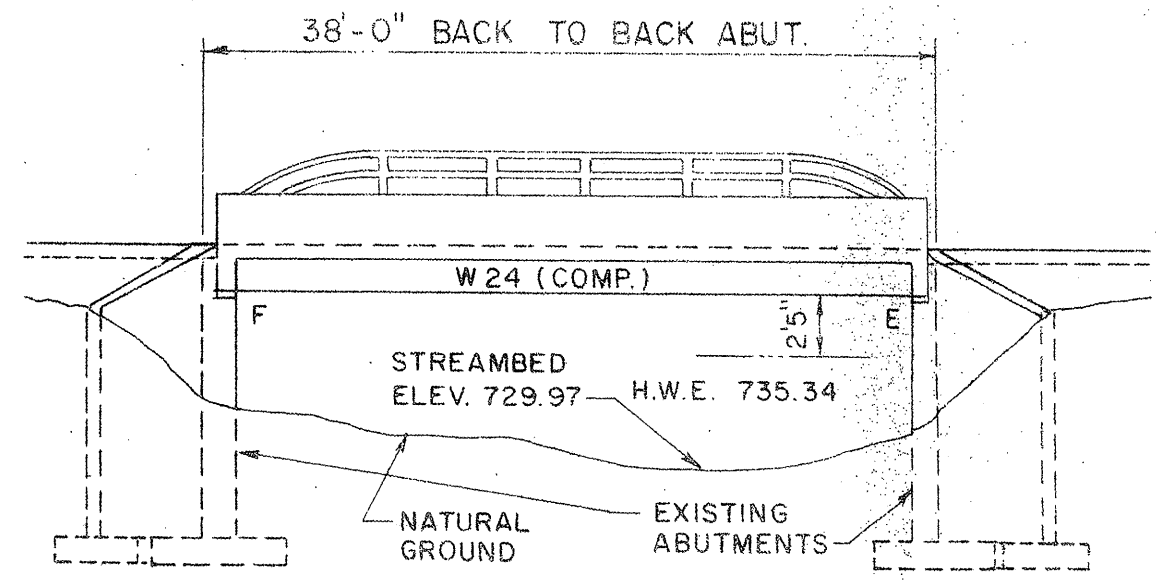


| | | | | |
|---------|-------------|---------|--------------|--------------|
| ROUTE | SECTION | COUNTY | TOTAL SHEETS | SHEET NUMBER |
| VARIOUS | 2008-053 BP | VARIOUS | 69 | 22 |

CONTRACT NO. 60F04

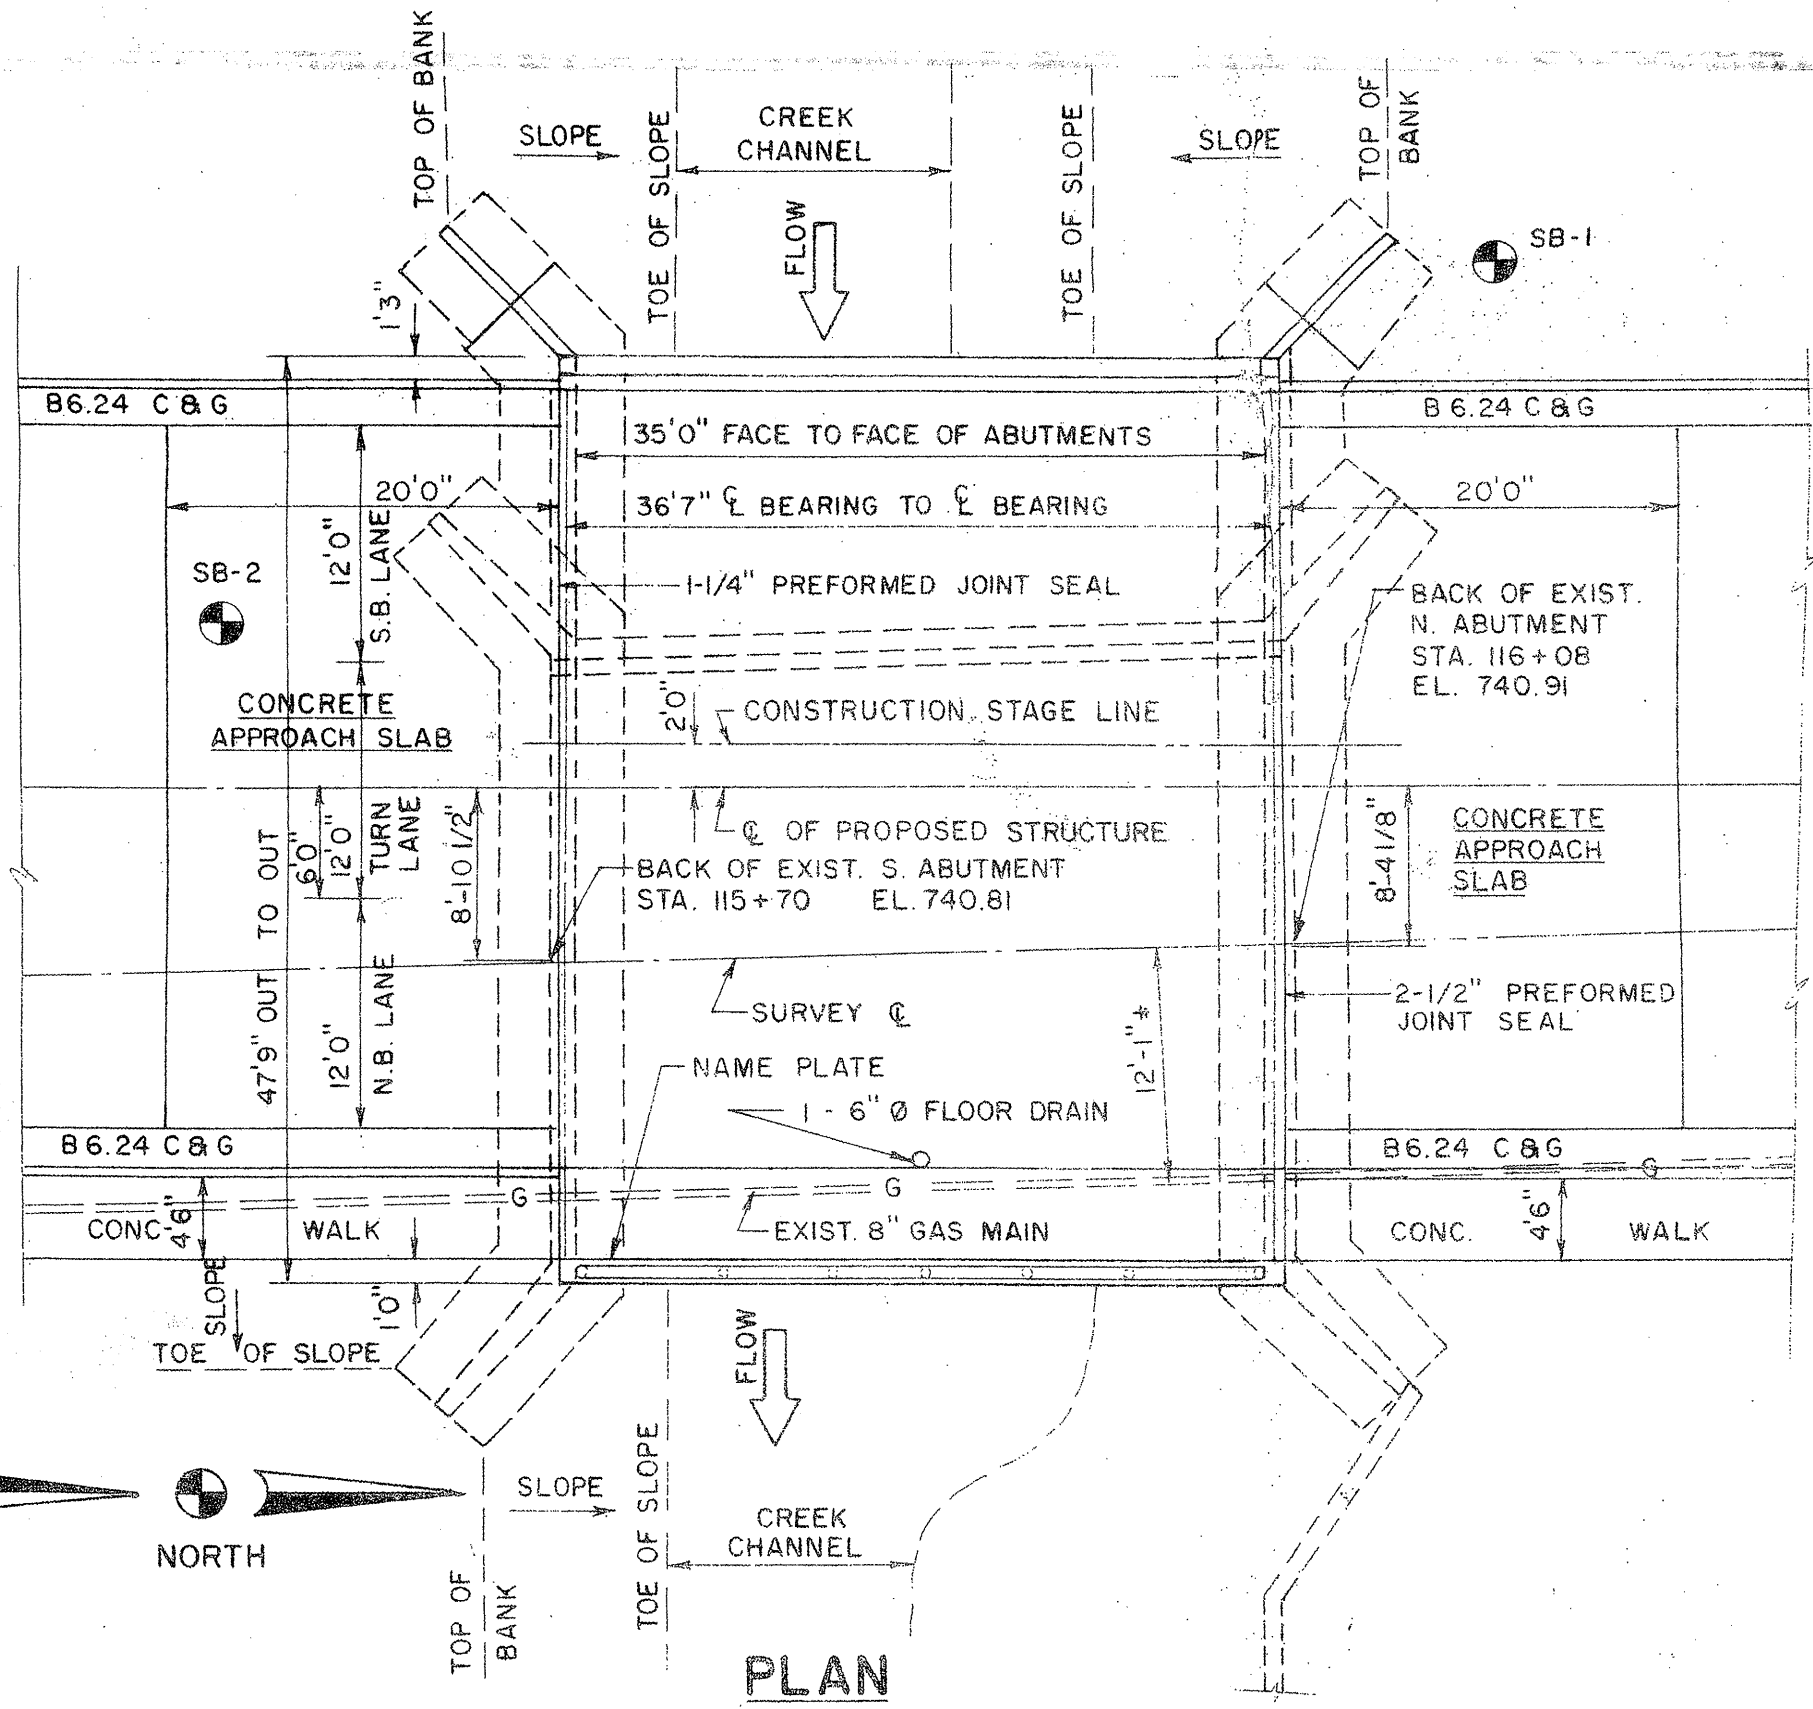

FOR INFORMATION ONLY

LOCATION NO. 2

**EXIST. BRIDGE PLANS
IL 31 OVER EDGEWOOD
RAVINE SN 056-0016**