
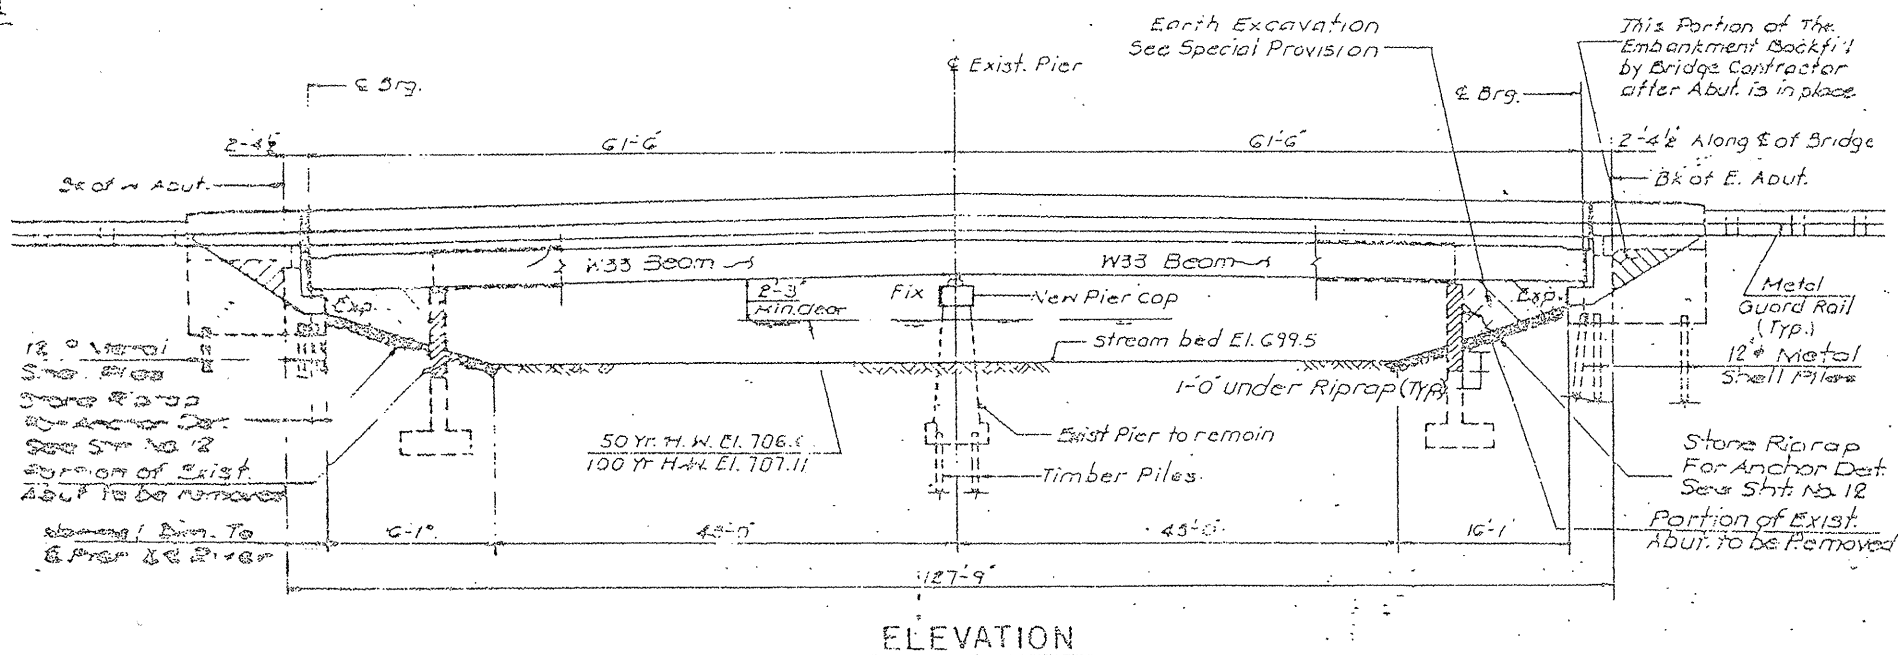


ROUTE	SECTION	COUNTY	TOTAL SHEETS	SHEET NUMBER
VARIOUS	2008-053 BP	VARIOUS	69	32

CONTRACT NO. 60F04

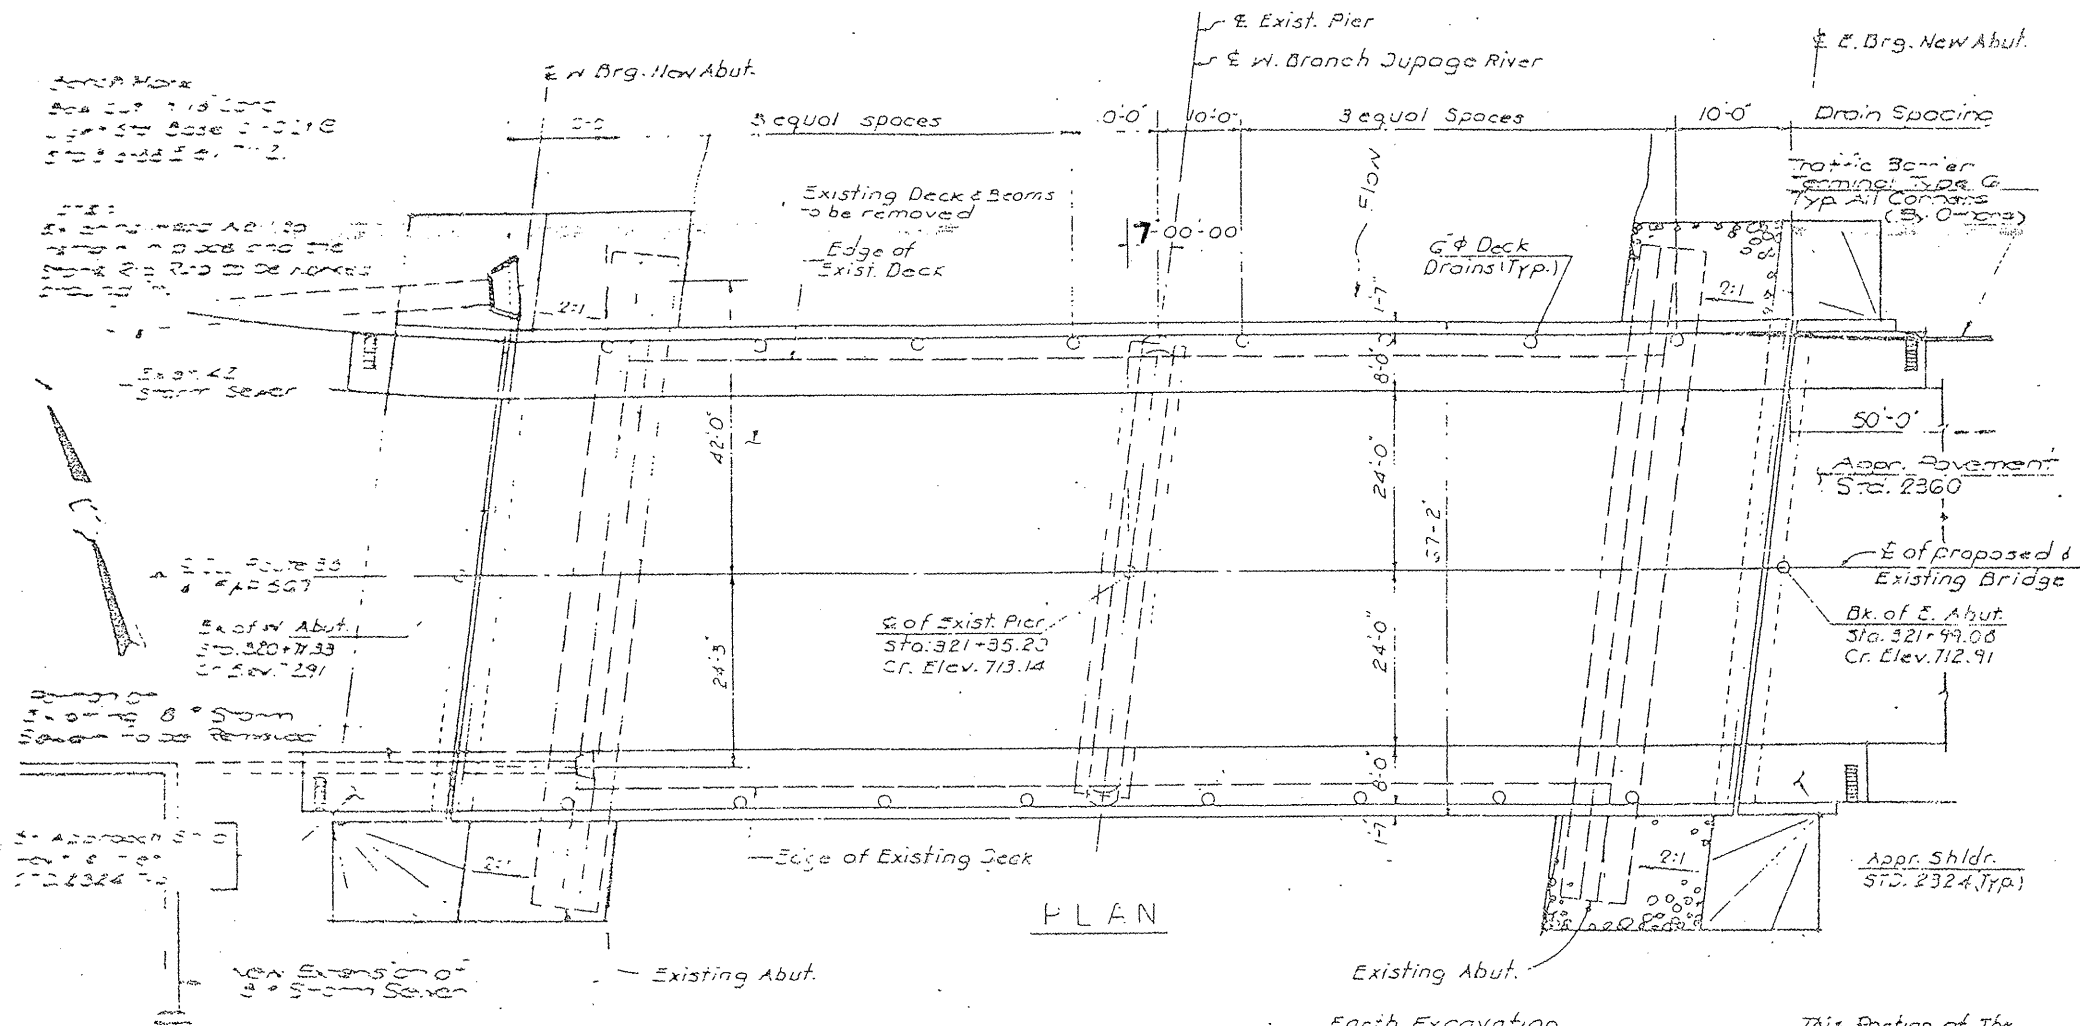

FOR INFORMATION ONLY

LOCATION NO. 6

EXIST. BRIDGE PLANS

IL 38 OVER W. BR. DUPAGE

RIVER SN 022-0022